





DESIGN / BUILD
BY **LDMM**
DEVELOPMENT CORPORATION

FOR
**SOUTHEAST
INDUSTRIAL
EQUIPMENT
INC.**

TOYOTA

DATE _____
REVISIONS _____

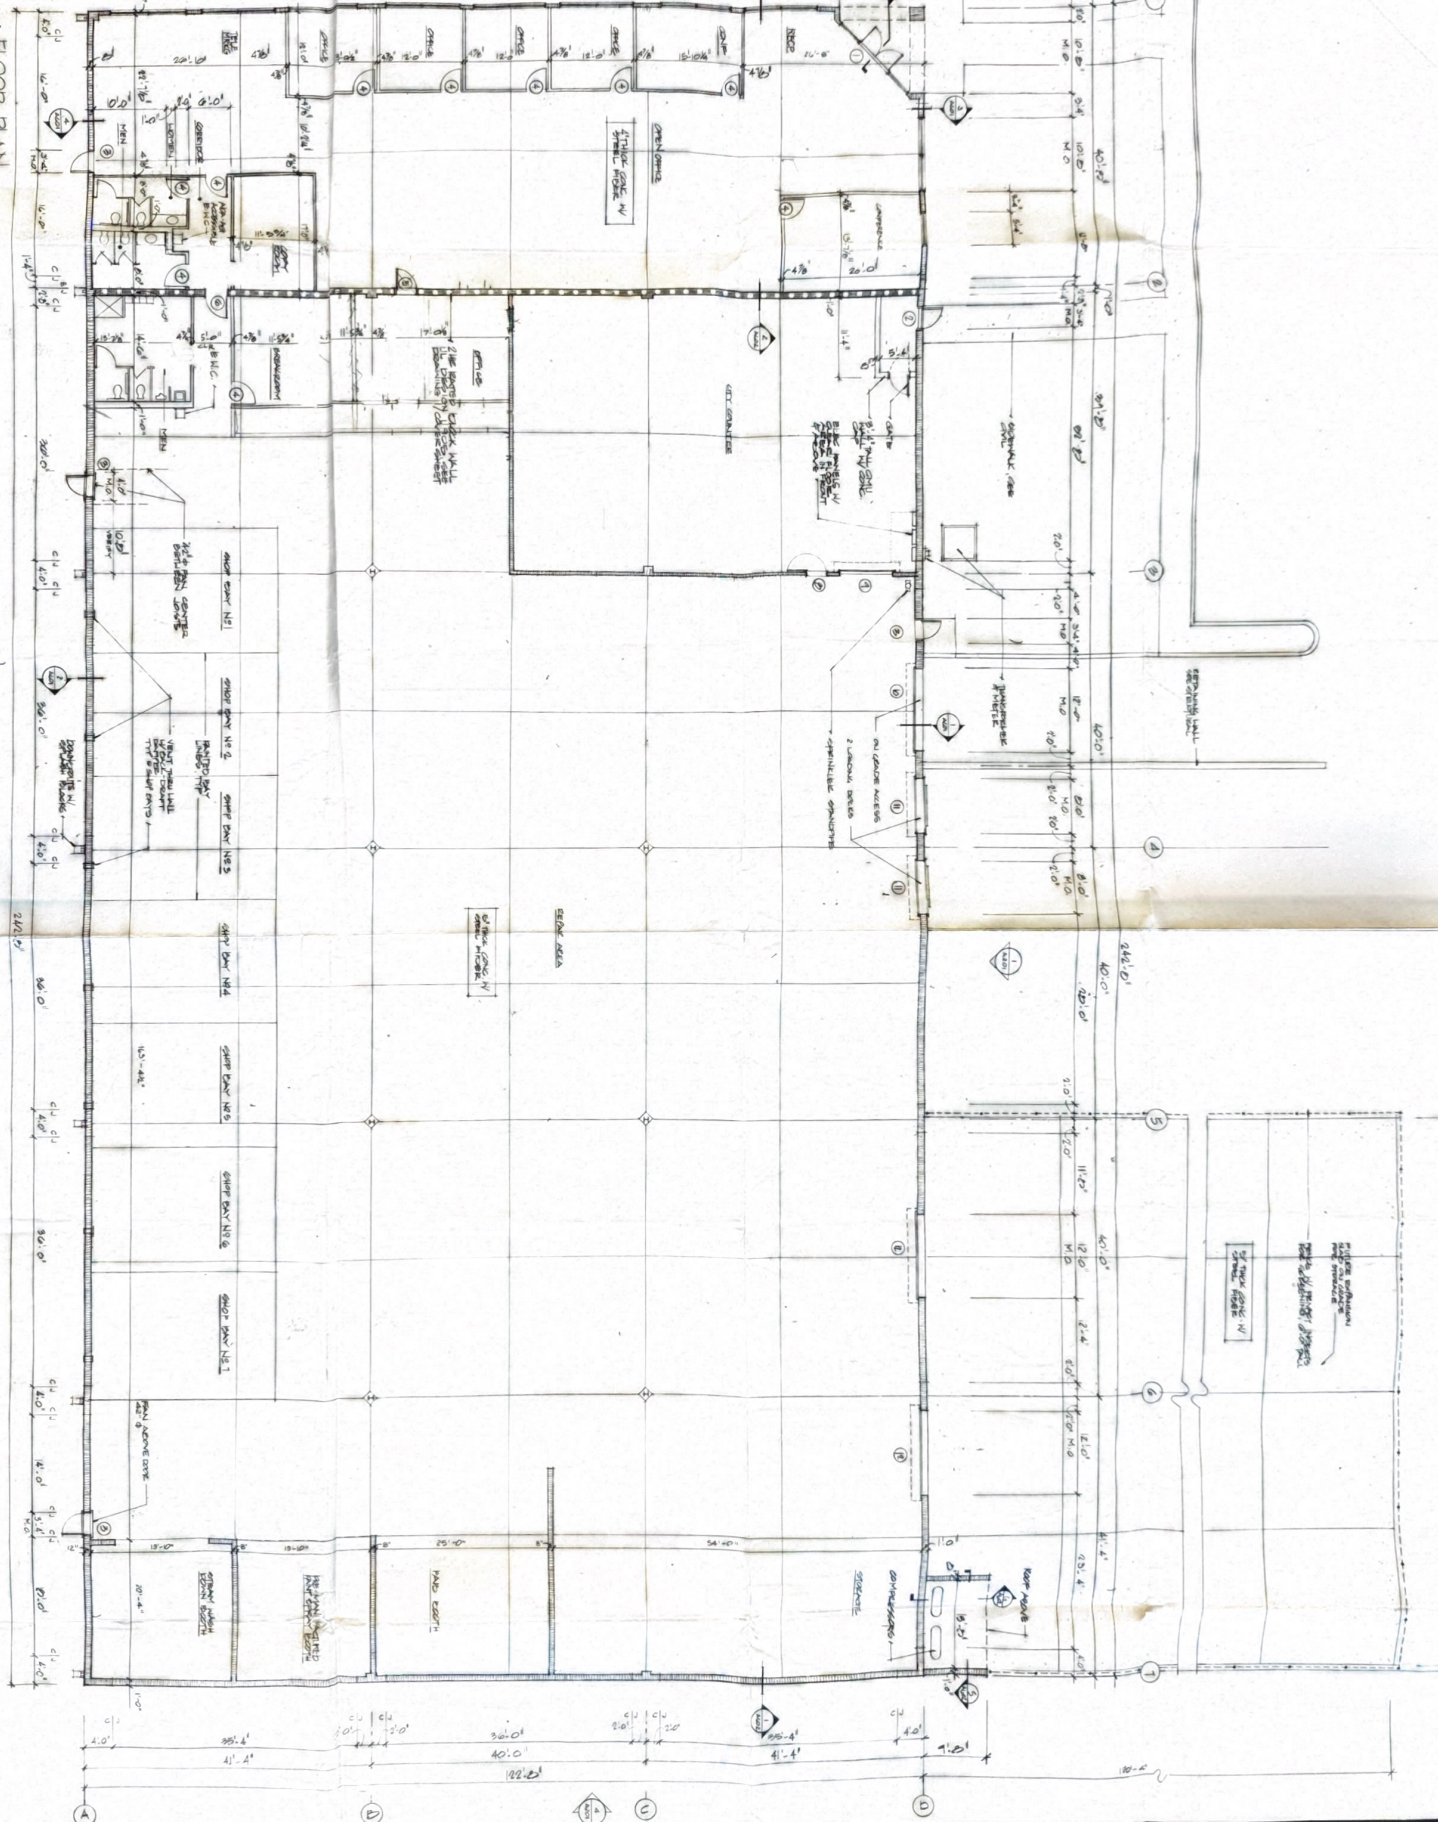

1 FLOOR PLAN
1/2" = 1'-0"