



Mezzanine Base Plan

SCALE: 1/4"=1'-0"

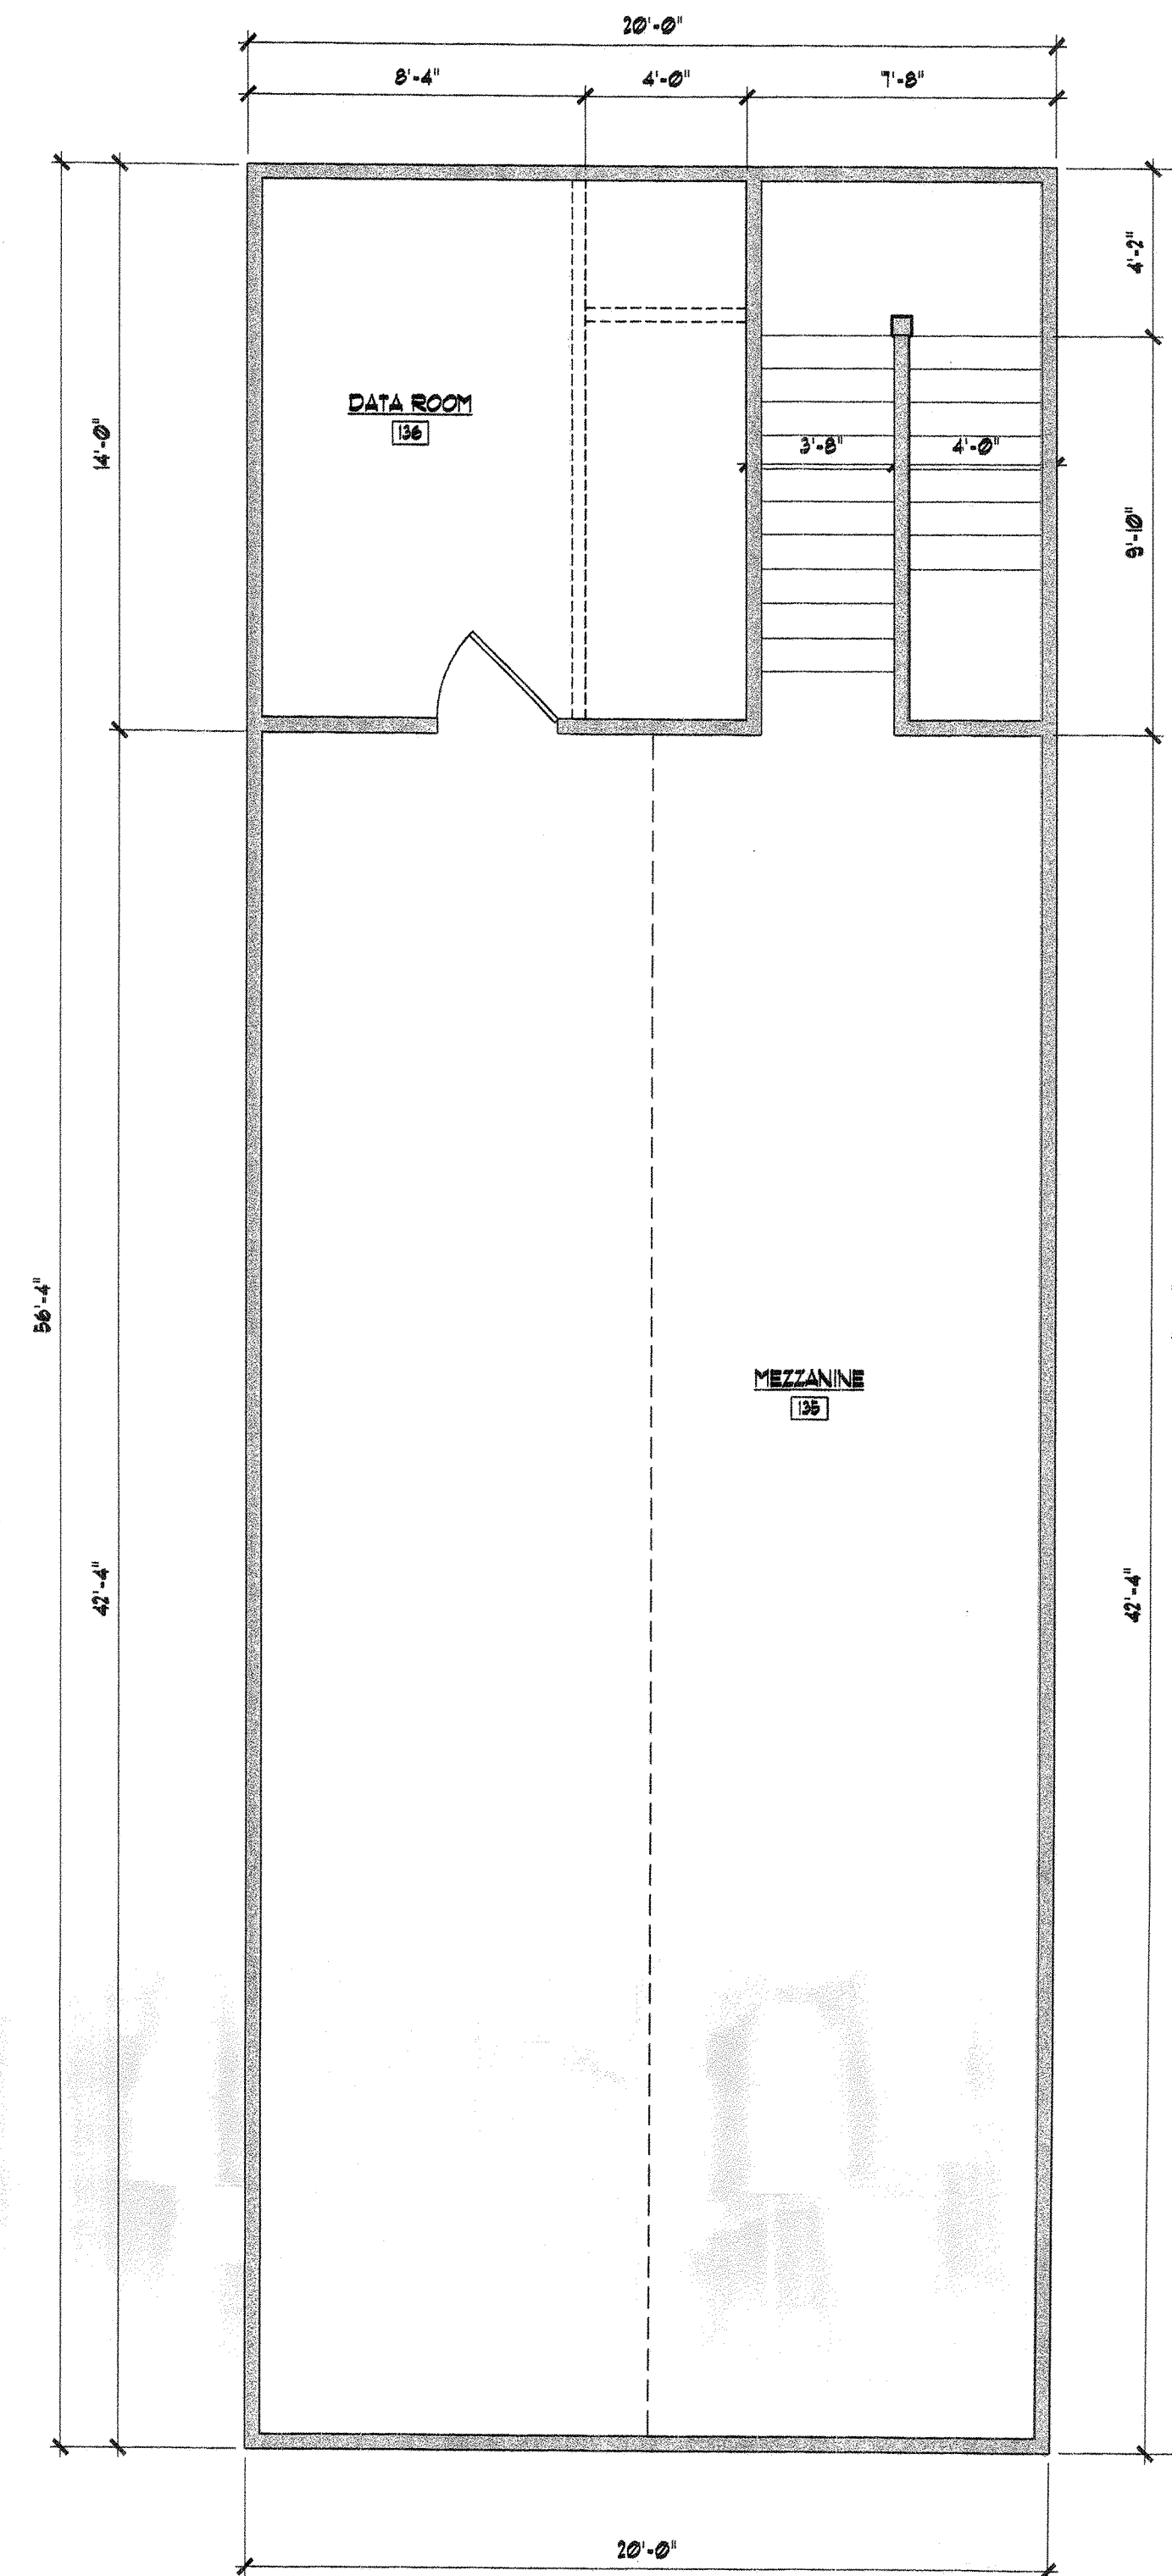

Mezzanine Dimension Plan

SCALE: 1/4"=1'-0"

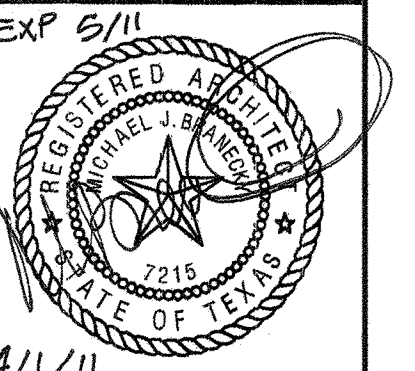

**SOLAR DIVIDE ENTERPRISES, L.L.C.**  
 COMMERCIAL PLANNING & DESIGN  
 SAN ANTONIO, TEXAS  
 210-240-7790

A PROFESSIONAL MEDICAL FACILITY  
 FOR  
**T R A HOLDING**  
 WESTOBER HILLS BLVD.  
 SAN ANTONIO, TEXAS

JOB No.:  
 DATE: JANUARY 30, 2011  
 REVISED:

SHEET:  
**A3**  
 Of 14