


NOTE: THIS SURVEY WAS PREPARED WITHOUT THE BENEFIT OF AN ABSTRACT OF TITLE AND IS SUBJECT TO ANY STATE OF FACTS THAT MAY BE REVEALED BY AN EXAMINATION OF SUCH.

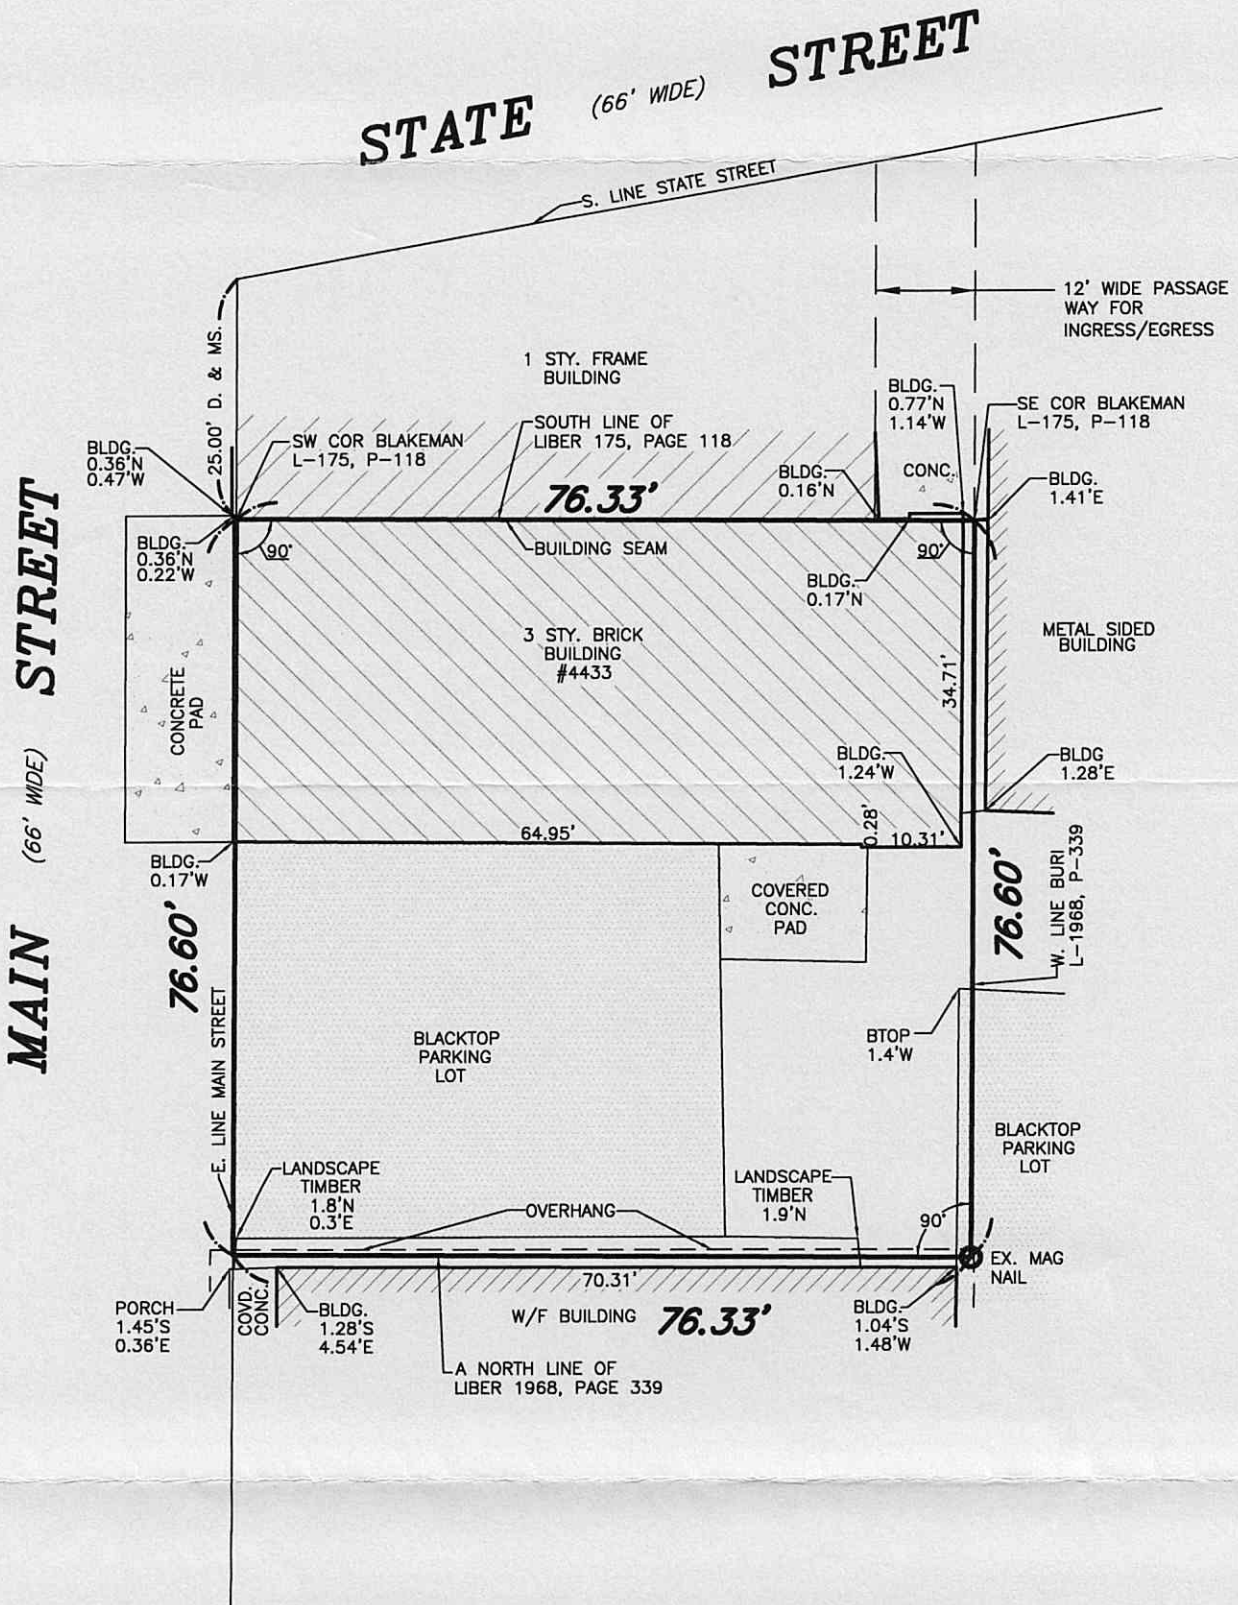

PART OF L 9 S 16 T 14 R 5 OF THE HOLLAND LAND COMPANY'S SURVEY  
 VILLAGE OF \_\_\_\_\_; CITY/TOWN OF ROYALTON; COUNTY OF NIAGARA; STATE OF NEW YORK

NOTE: UNAUTHORIZED ALTERATION OR ADDITION TO ANY SURVEY, DRAWING, DESIGN SPECIFICATION PLAN OR REPORT IS A VIOLATION OF SECTION 7209 PROVISION 2 OF THE NEW YORK STATE EDUCATION LAW.

DATE	REVISION DESCRIPTION



300 Pearl Street, Suite 500  
 Buffalo, New York 14202  
 P. 716.849.8739  
 F. 716.856.0981  
 WWW.KHEOPSDPC.COM

DRAWN BY JMP SCALE 1"=20' JOB NO. 21NY013.06  
 CHECKED BY GEM FIELD DATE 11-19-21  
 CAD FILE 4433 MAIN-65114 OFFICE DATE 11-23-21

SBL No. 97.12-1-79 BOOK 427 PAGE 114 MAP 65114