
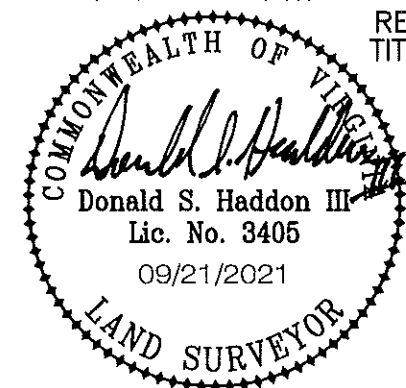


THIS IS TO CERTIFY THAT AN ACTUAL FIELD SURVEY OF THE PREMISES SHOWN HEREON HAS BEEN PERFORMED UNDER MY SUPERVISION; THAT IMPROVEMENTS AND VISIBLE EVIDENCE OF EASEMENTS ARE SHOWN HEREON, AND THAT VISIBLE ENCROACHMENTS BY IMPROVEMENTS EITHER FROM ADJOINING PREMISES OR FROM SUBJECT PREMISES ARE SHOWN HEREON. THIS SURVEY WAS PERFORMED WITHOUT THE BENEFIT OF A TITLE REPORT AND IS SUBJECT TO INFORMATION WHICH MAY BE DISCLOSED BY SUCH. PROPERTY IS IN F.E.M.A. DEFINED FLOODWAY AND ZONE AE. FLOOD LINES SHOWN HEREON ARE SCALED FROM F.E.M.A. PANEL #51161C0163G (EFFECTIVE DATE:09/28/2007) AND HAVE NOT BEEN VERIFIED BY ACTUAL FIELD ELEVATIONS.

CURVE TABLE					
CURVE	RADIUS	ARC LENGTH	CHORD BEARING	CHORD LENGTH	DELTA ANGLE
C1	964.40'	63.65'	N52°22'30"W	63.64'	3°46'53"
C2	964.40'	304.82'	N63°19'13"W	303.55'	18°06'34"
C3	964.40'	29.25'	N73°14'38"W	29.25'	1°44'15"

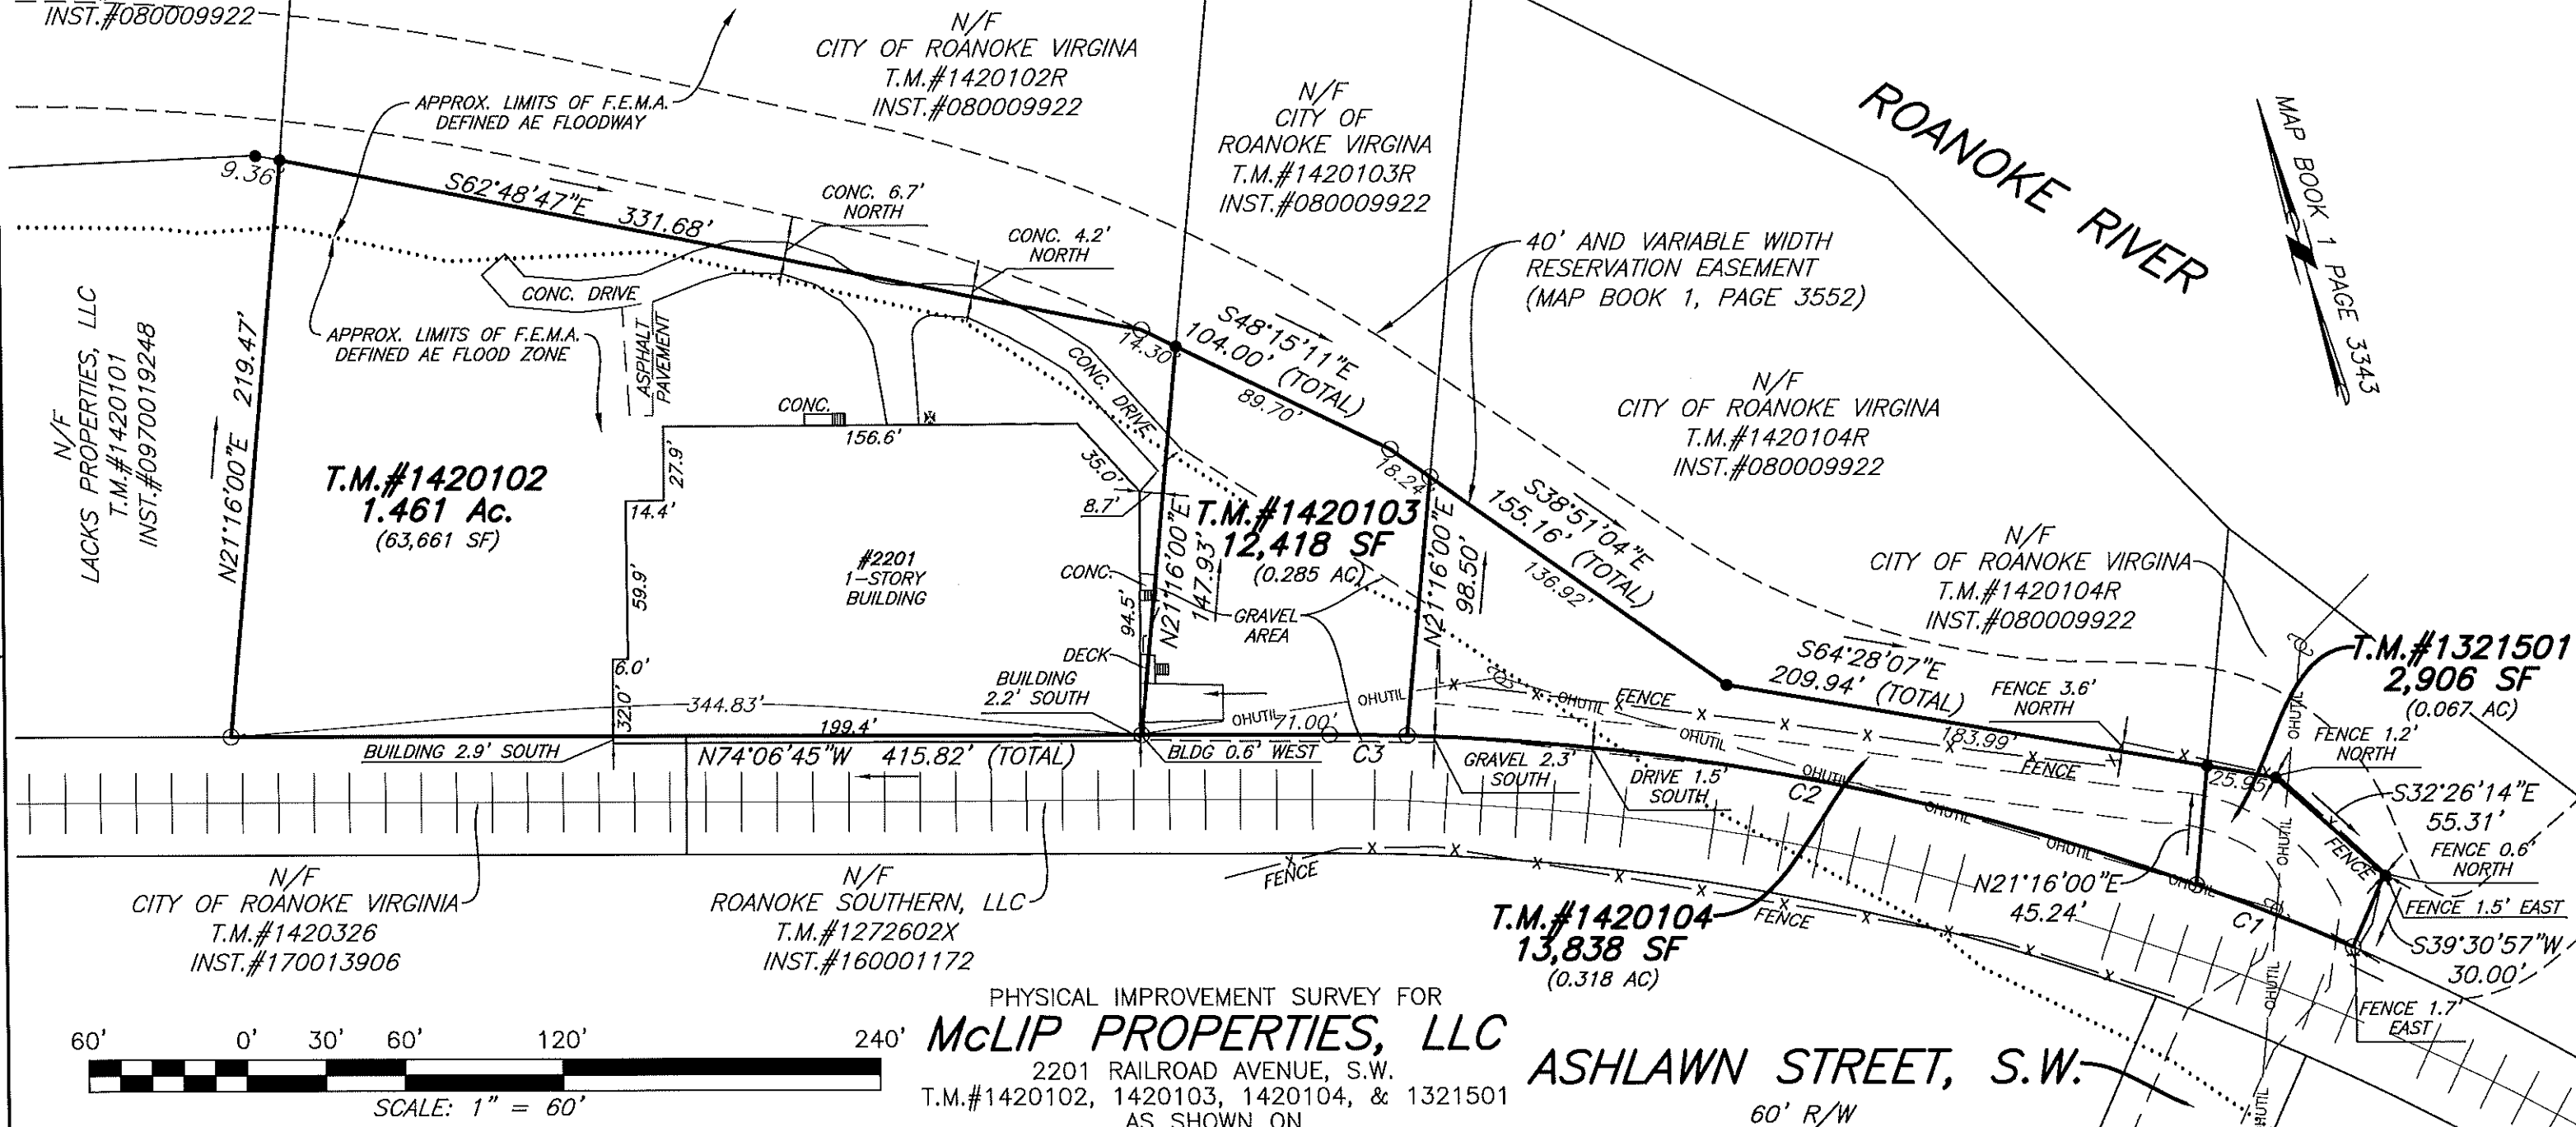

PLANNERS / ARCHITECTS / ENGINEERS / SURVEYORS
ROANOKE / RICHMOND / NEW RIVER VALLEY / SHENANDOAH VALLEY / LYNCHBURG
1208 Corporate Circle / Roanoke, Virginia 24018 / Phone (540) 772-9580 / www.balzer.co