


1 Preliminary First Floor Tenant Demolition Plan  
 A-1 1/4" = 1'-0"

Command Contracting, LLC  
 1061 Waterdam Plaza Drive  
 Suite 202  
 McMurray, Pa. 15317  
 724-942-1475 724-941-1892 Fax

Sweeney Shank Architects, LLC  
 3831 Willow Avenue  
 Pilesburgh, PA 15234  
 Phone: 412-343-1611  
 Facsimile: 412-343-1613  
 E-mail: Office@SweeneyShankArchitects.com  
 www.SweeneyShankArchitects.com

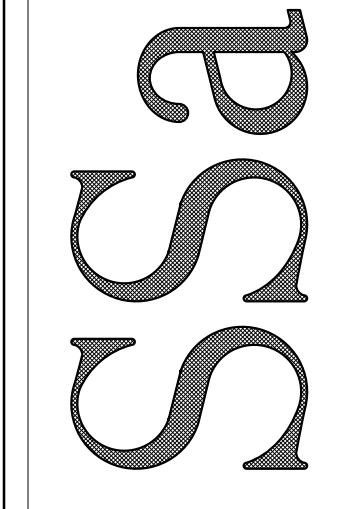



6000 Waterdam Plaza Drive  
 First Floor Tenant Plans  
 McMurray, Pa. 15317  
 Township of Peters  
 Washington County

Preliminary  
 First Floor  
 Tenant Demolition Plan  
 Scale: 1/4"=1'-0"

08-APR-16

A-1


0 1 2 3 4 5 10 15 20 25 30 35 40 45 50 55 60 VERIFY GRAPHIC SCALE BEFORE MEASURING DRAWING DIRECTLY

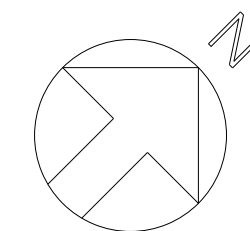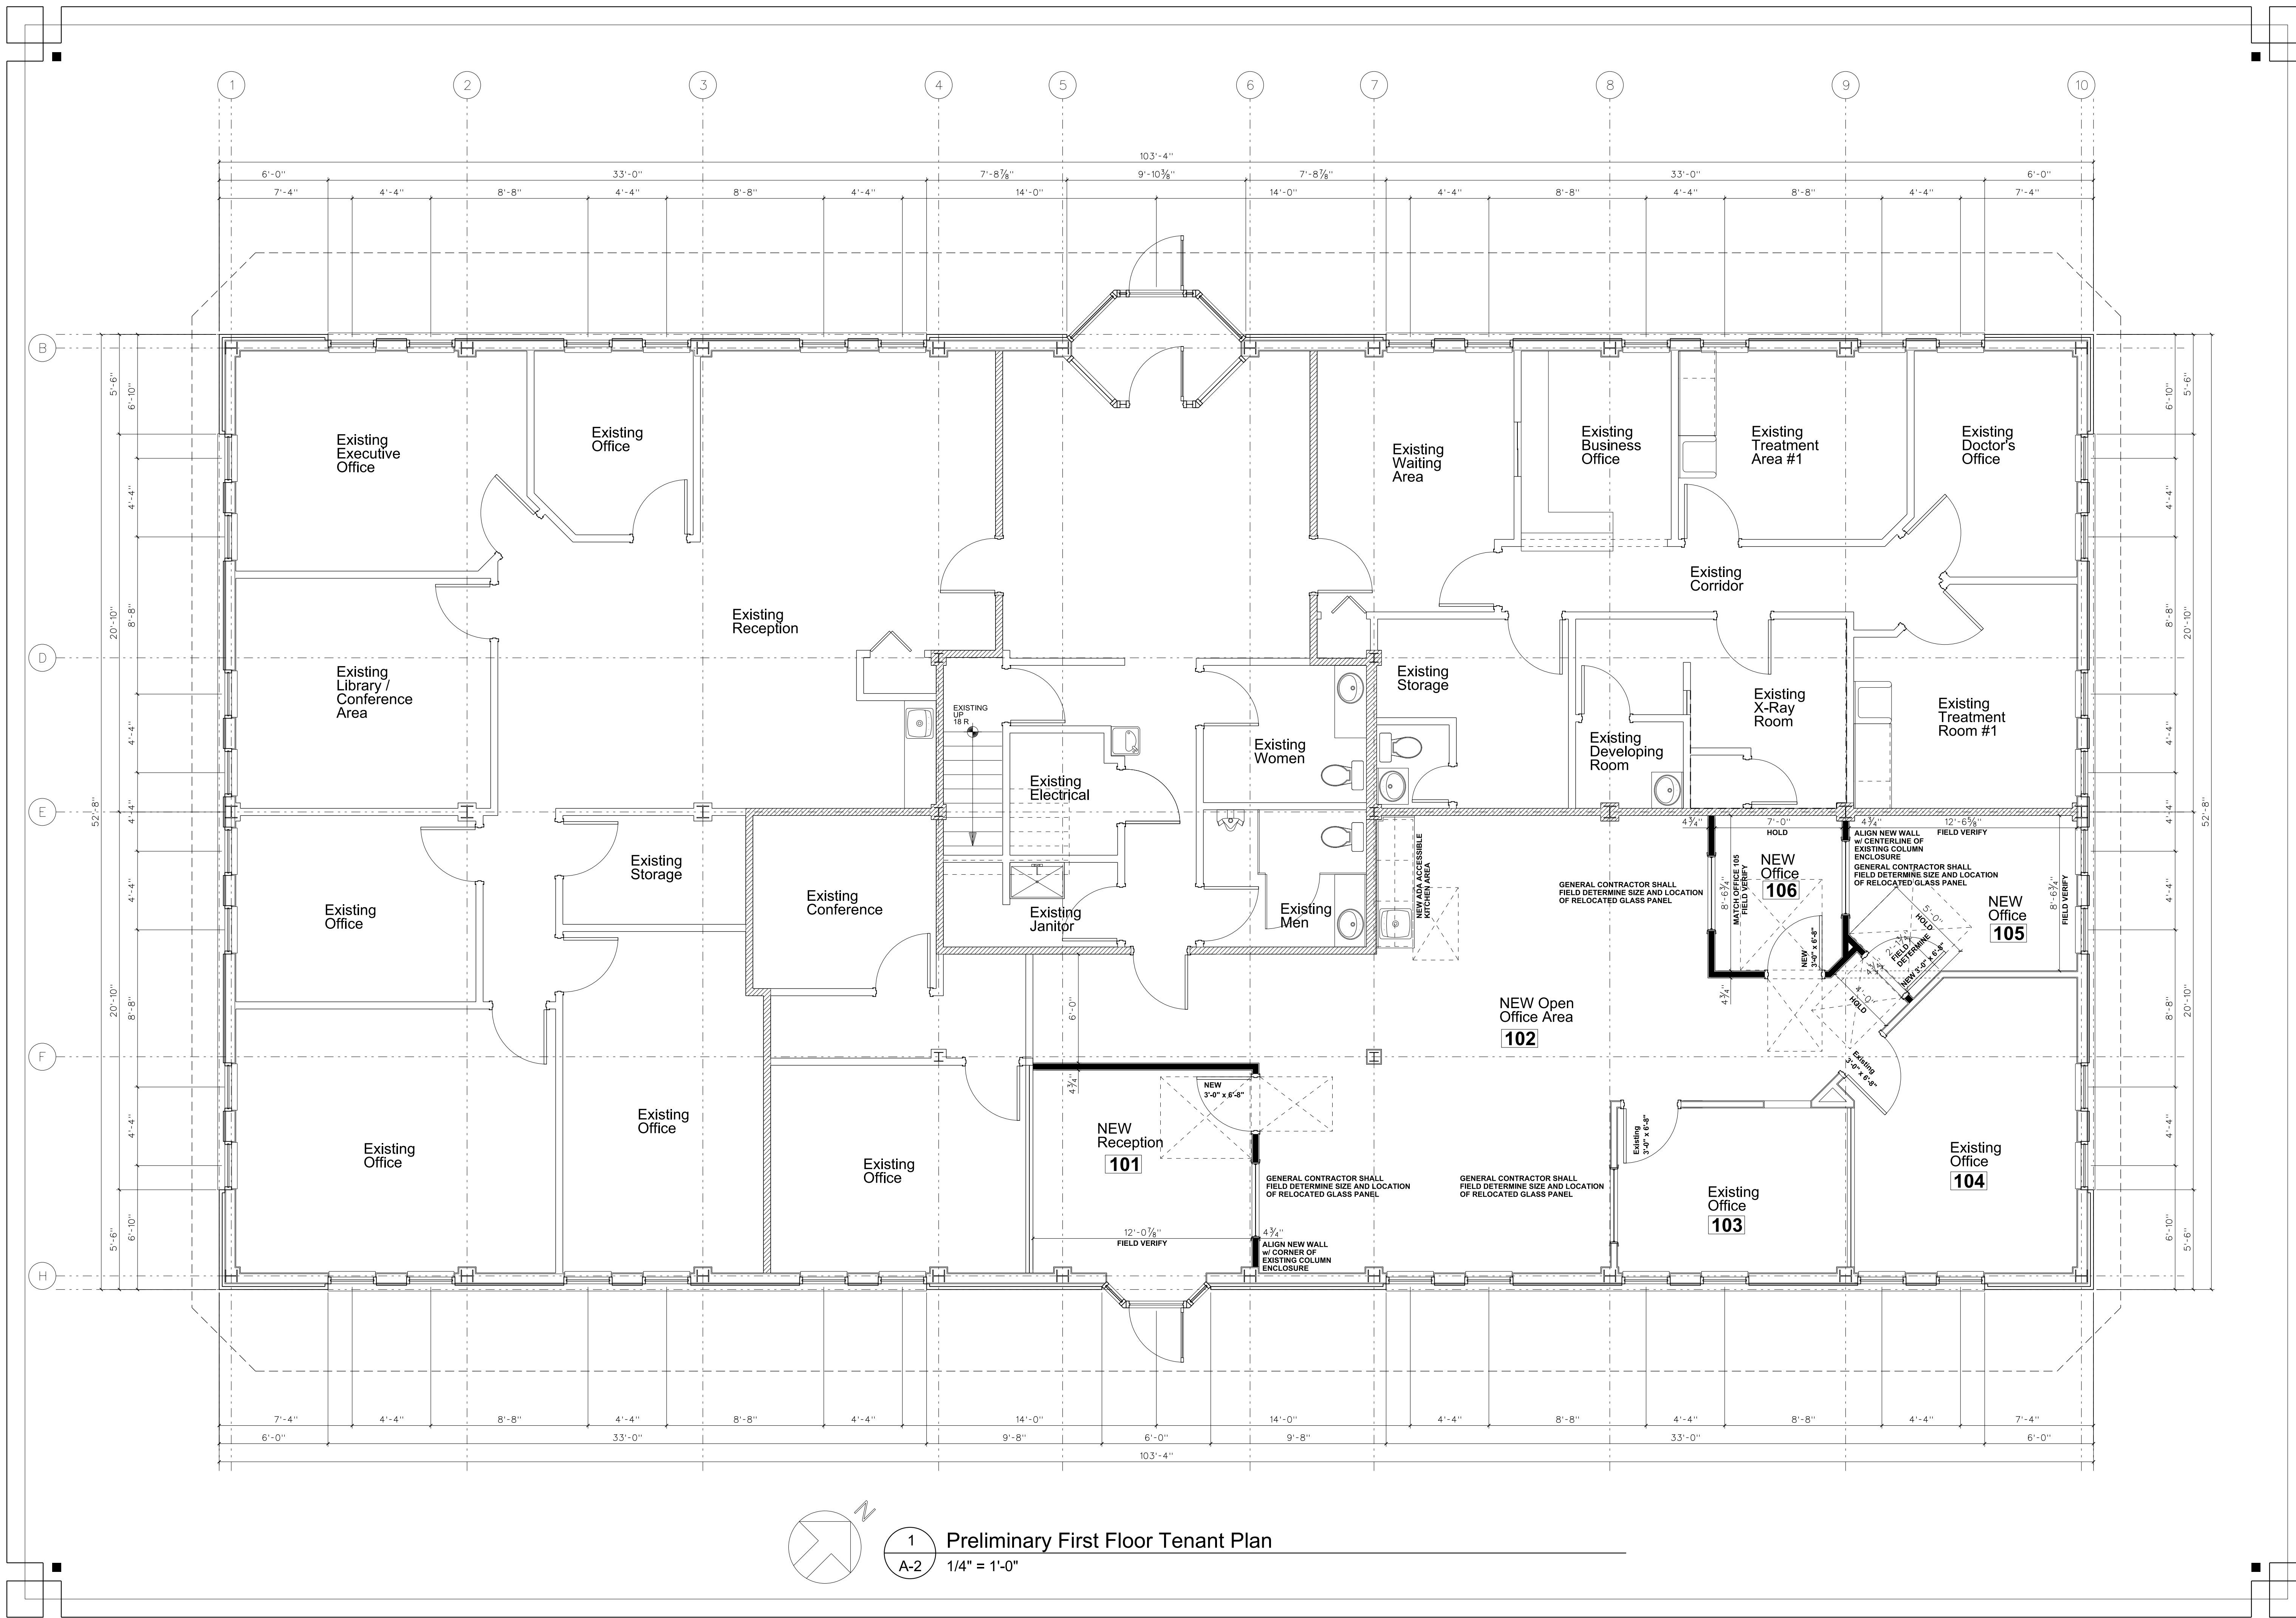

1 Preliminary First Floor Tenant Plan  
 A-2 1/4" = 1'-0"

Command Contracting, LLC  
 1061 Waterdam Plaza Drive  
 Suite 202  
 McMurray, Pa. 15317  
 724-942-1475 724-941-1892 Fax

Sweeney Shank Architects, LLC  
 3831 Willow Avenue  
 Pilesgrove, PA 15234  
 Phone: 412-343-1611  
 Facsimile: 412-343-1613  
 E-mail: Office@SweeneyShankArchitects.com  
 www.SweeneyShankArchitects.com

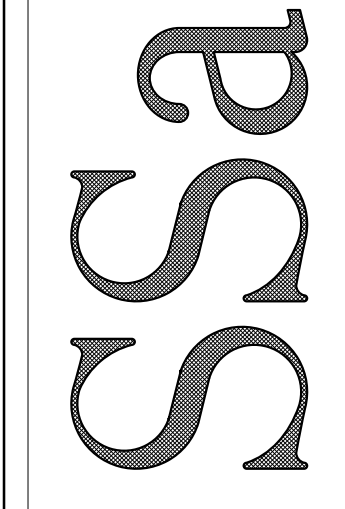

6000 Waterdam Plaza Drive  
 First Floor Tenant Plans  
 McMurray, Pa. 15317  
 Township of Peters  
 Washington County

Preliminary  
 First Floor  
 Tenant Plan

Scale: 1/4"=1'-0"

08-APR-16

A-2

0 1 2 3 4 5 10 15 20 25 30 35 40 45 50 55 60 VERIFY GRAPHIC SCALE BEFORE MEASURING DRAWING DIRECTLY