


3

4

2
2.21 ACRES

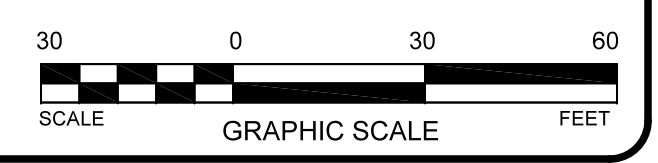

WOODIN + ASSOCIATES
 Civil & Geotechnical Engineers
 Land Planners & Land Surveyors
 111 Peridot Drive
 Suite D
 Middletown, DE 19709
 Tel: 302-378-7300
 Fax: 302-378-1134

**RECORD MAJOR LAND DEVELOPMENT
 AND RESUBDIVISION PLAN**
 FOR PROJECT KNOWN AS
WESTOWN CROSSING
PARCEL 1 - POOLE PROPERTY
 CHESAPEAKE BAY WATERSHED - TOWN OF MIDDLETOWN - NEW CASTLE COUNTY - STATE OF DELAWARE

DATE	REVISION	BY

DESIGN	JLB	DESIGNED BY	JLB	DATE	12/01/23
DRAFT	JLB	DRAWN BY	DDH	SCALE	1" = 30'
APPROVED	DDH	APPROVED BY	DDH	SHEET	2
DATE	12/01/23	DATE	12/01/23	OF	2
SCALE	1" = 30'	SCALE	1" = 30'		

THIS DRAWING, THE DESIGN AND DIGITAL FILES ARE PROPRIETARY TO WOODIN + ASSOCIATES, LLC, AND SHALL NOT BE ALTERED OR REUSED WITHOUT WRITTEN PERMISSION.