
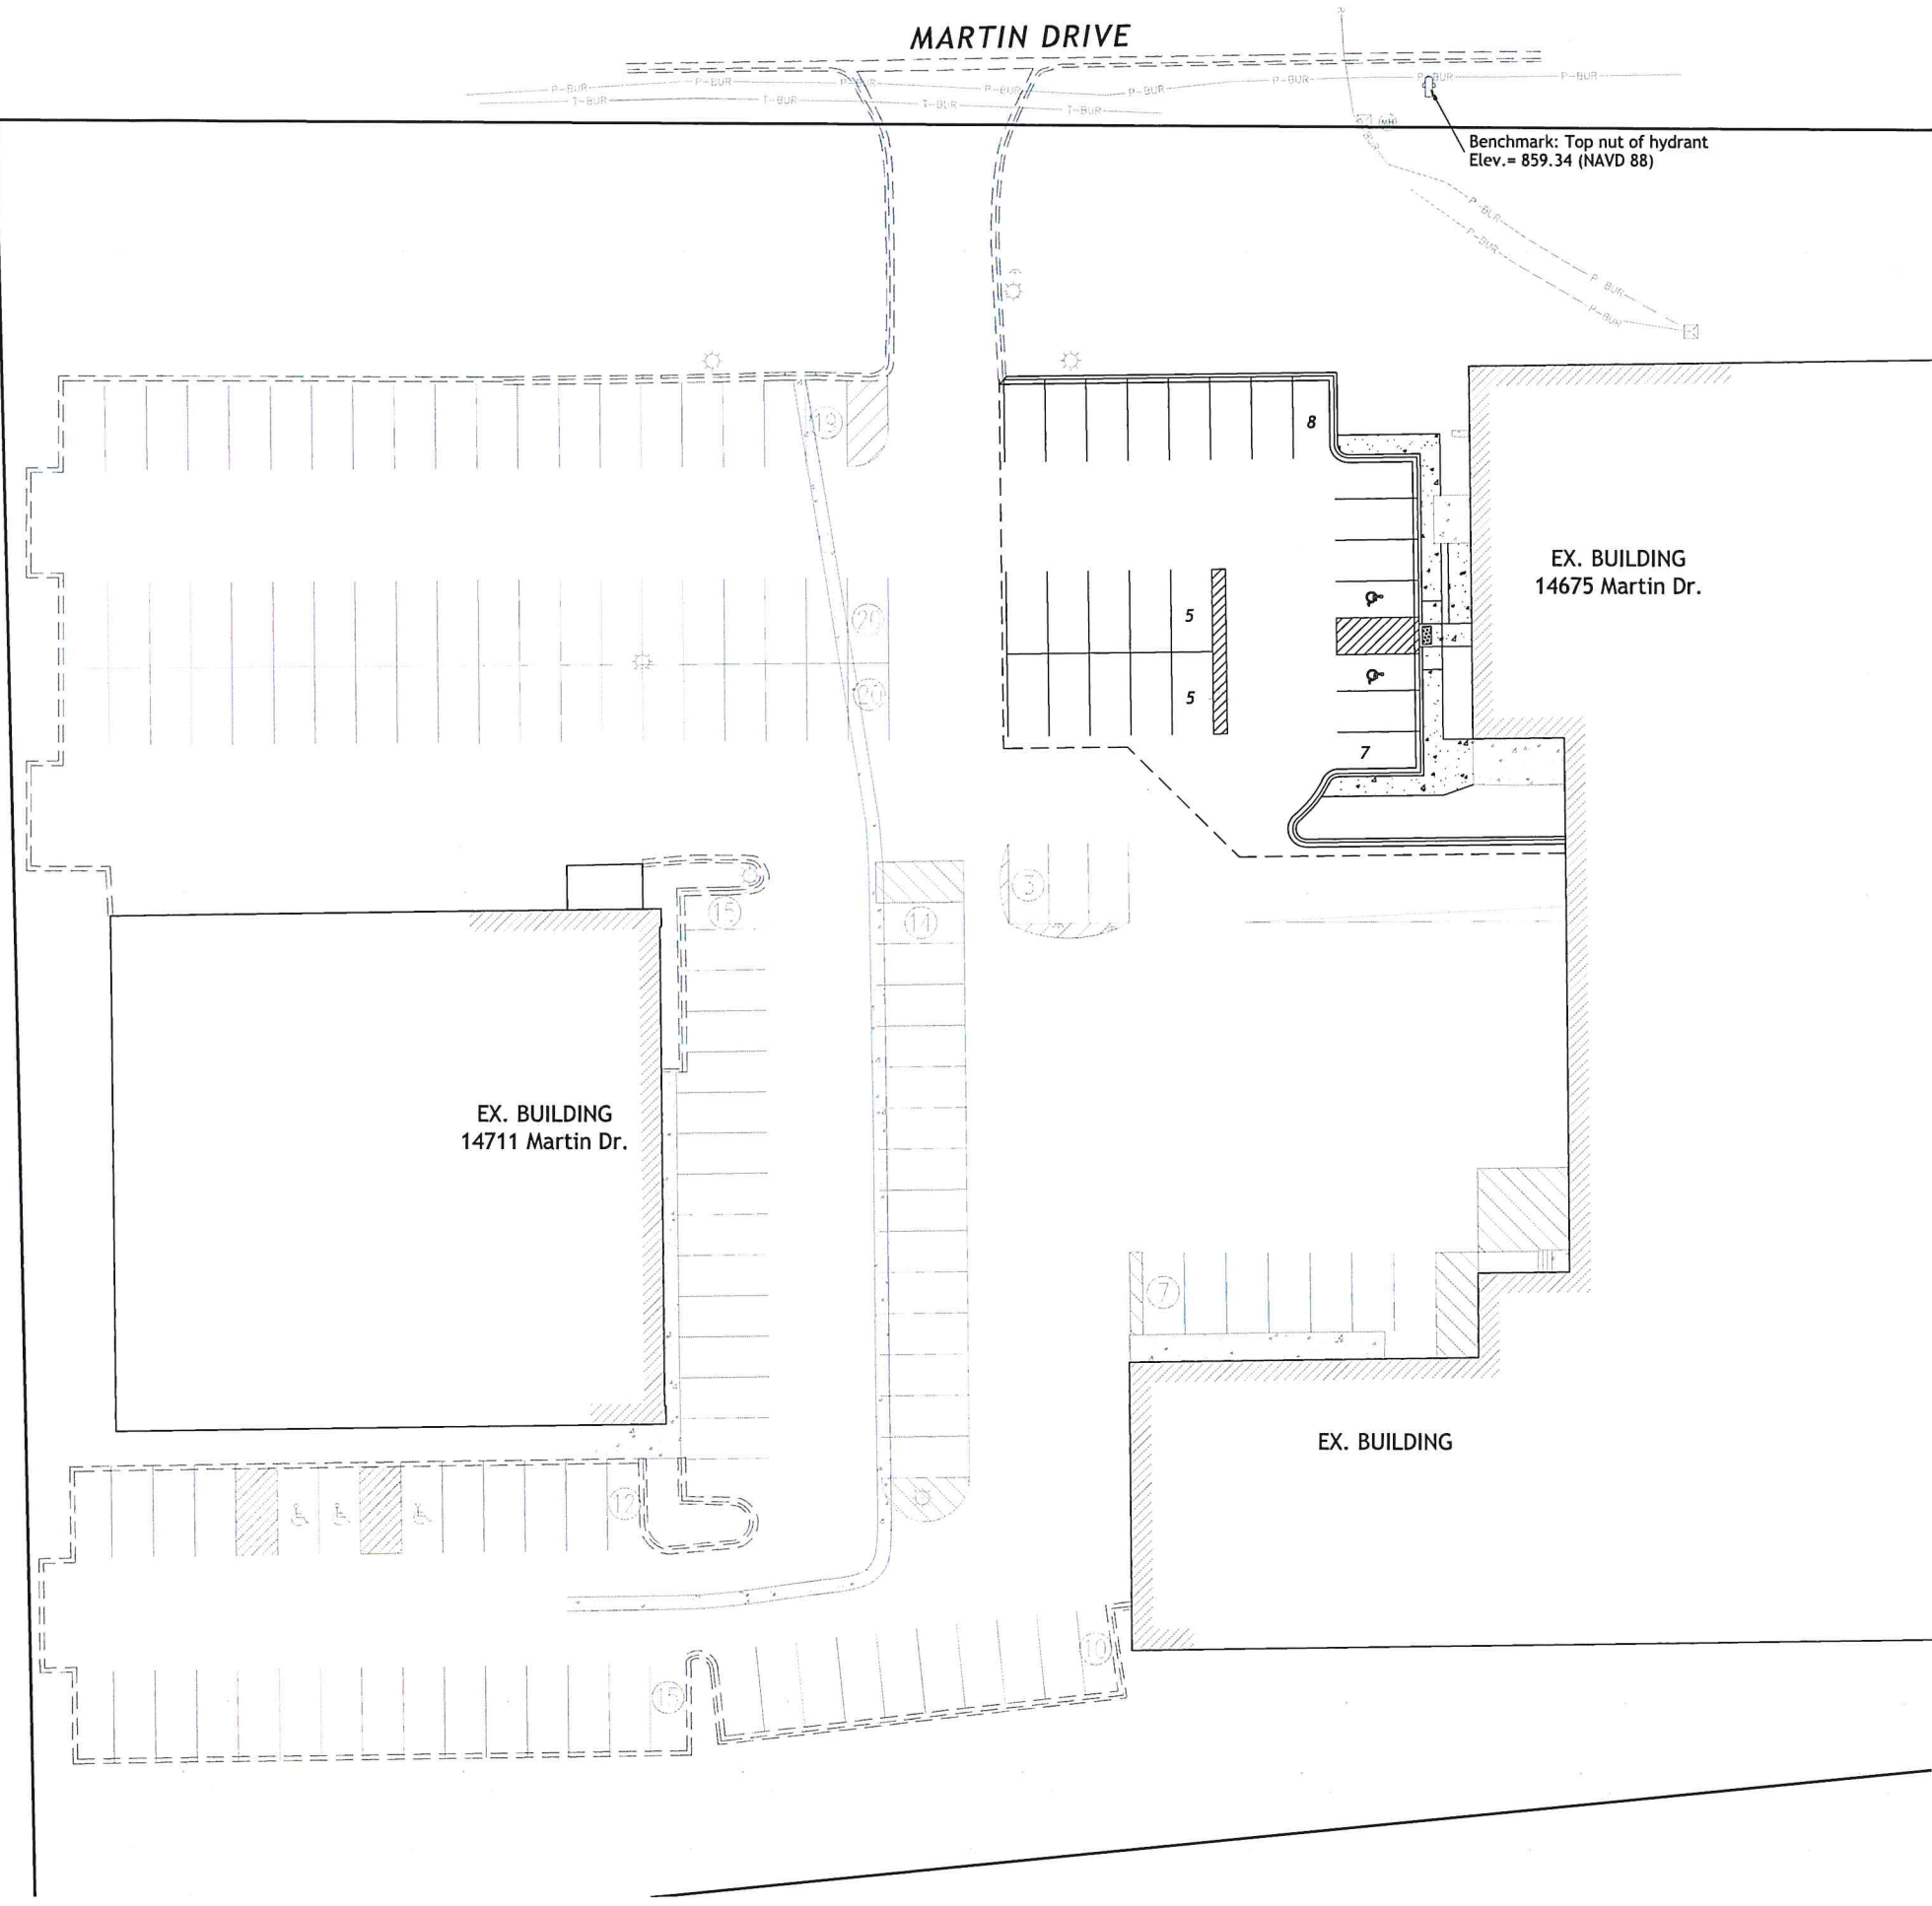


MARTIN DRIVE

Benchmark: Top nut of hydrant
Elev. = 859.34 (NAVD 88)

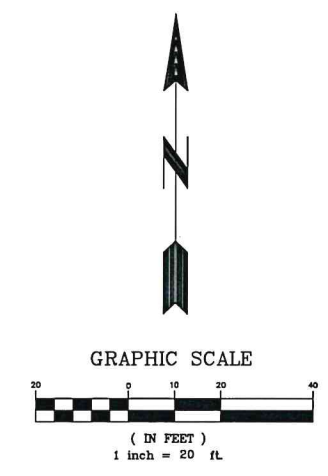

NOTES:

1. BASE PLAN USED IS A SURVEY PREPARED BY KRAMER LEAS DELEO, P.A.
2. ALL EXISTING UTILITY LOCATIONS AND ELEVATIONS SHOWN ARE APPROXIMATE ONLY. CONTRACTOR SHALL CONFIRM ALL LOCATIONS AND ELEVATIONS PRIOR TO CONSTRUCTION. CONTRACTOR SHALL CONTACT UTILITY COMPANIES VIA GOPHER STATE ONE-CALL ONLINE OR BY CALLING 811 OR 1-800-252-1166.
3. TOTAL PARKING STALLS = 160 EACH

REVISIONS
