



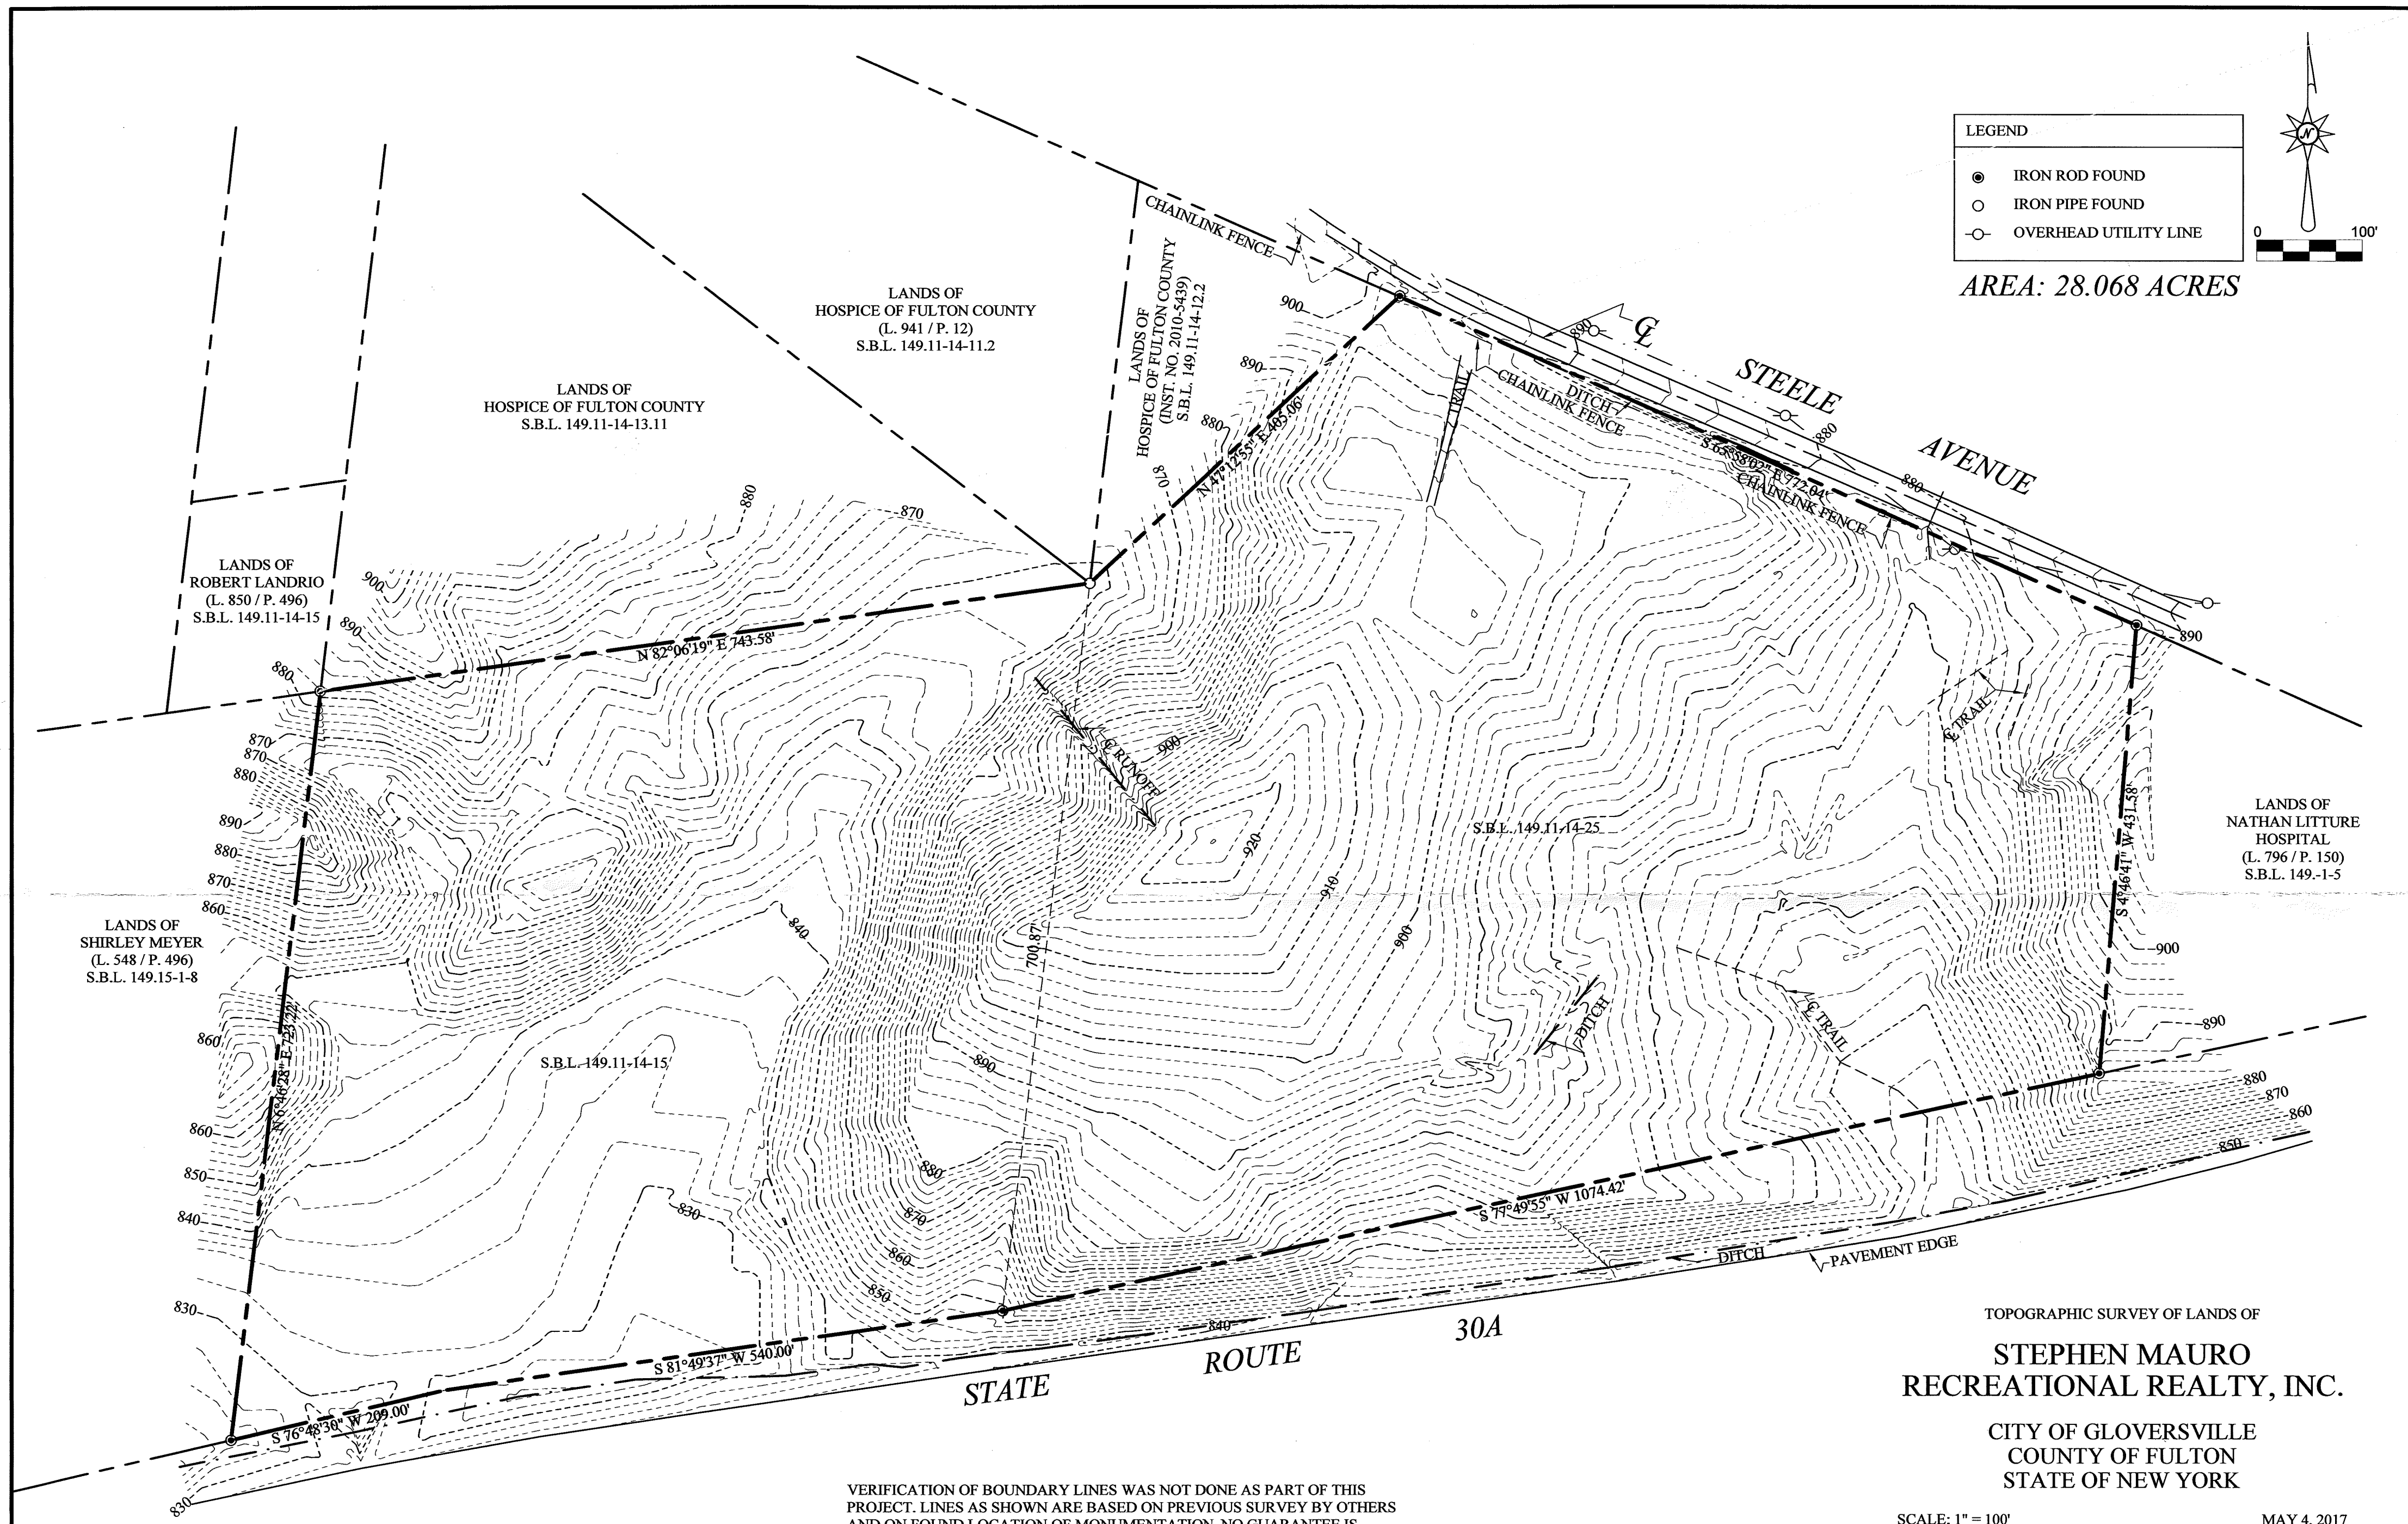

LEGEND

- IRON ROD FOUND
- IRON PIPE FOUND
- OVERHEAD UTILITY LINE

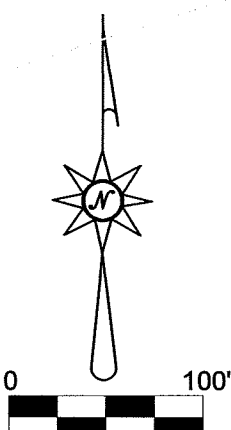

AREA: 28.068 ACRES

S.B.L. REFERS TO SECTION-BLOCK-LOT
NUMBER AS FOUND IN FULTON COUNTY
REAL PROPERTY TAX SERVICE


ONLY COPIES FROM THE ORIGINAL OF THIS SURVEY
WITH AN ORIGINAL OF THE LAND SURVEYOR'S SEAL
SHALL BE CONSIDERED TO BE VALID TRUE COPIES.

UNAUTHORIZED ALTERATION OR ADDITION TO A
SURVEY MAP BEARING A LICENSED LAND
SURVEYOR'S SEAL IS A VIOLATION OF SECTION
7209-3 OF THE NEW YORK STATE EDUCATION LAW.

VERIFICATION OF BOUNDARY LINES WAS NOT DONE AS PART OF THIS
PROJECT. LINES AS SHOWN ARE BASED ON PREVIOUS SURVEY BY OTHERS
AND ON FOUND LOCATION OF MONUMENTATION. NO GUARANTEE IS
MADE AS TO THEIR LOCATION.

TOPOGRAPHIC SURVEY OF LANDS OF
STEPHEN MAURO
RECREATIONAL REALTY, INC.
CITY OF GLOVERSVILLE
COUNTY OF FULTON
STATE OF NEW YORK

SCALE: 1" = 100' REVISED: APRIL 5, 2018 MAY 4, 2017

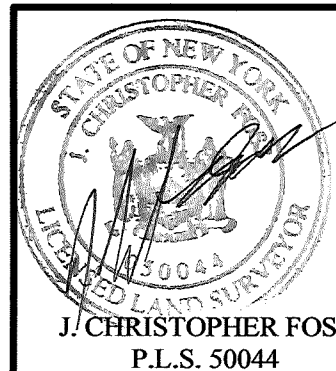

FERGUSON & FOSS
PROFESSIONAL LAND SURVEYORS, PC
P.O. BOX 356-JOHNSTOWN, NY 12095 518-762-9997
EMAIL: chris@fergusonandfoss.com