


SCALE 1" = 31.75'

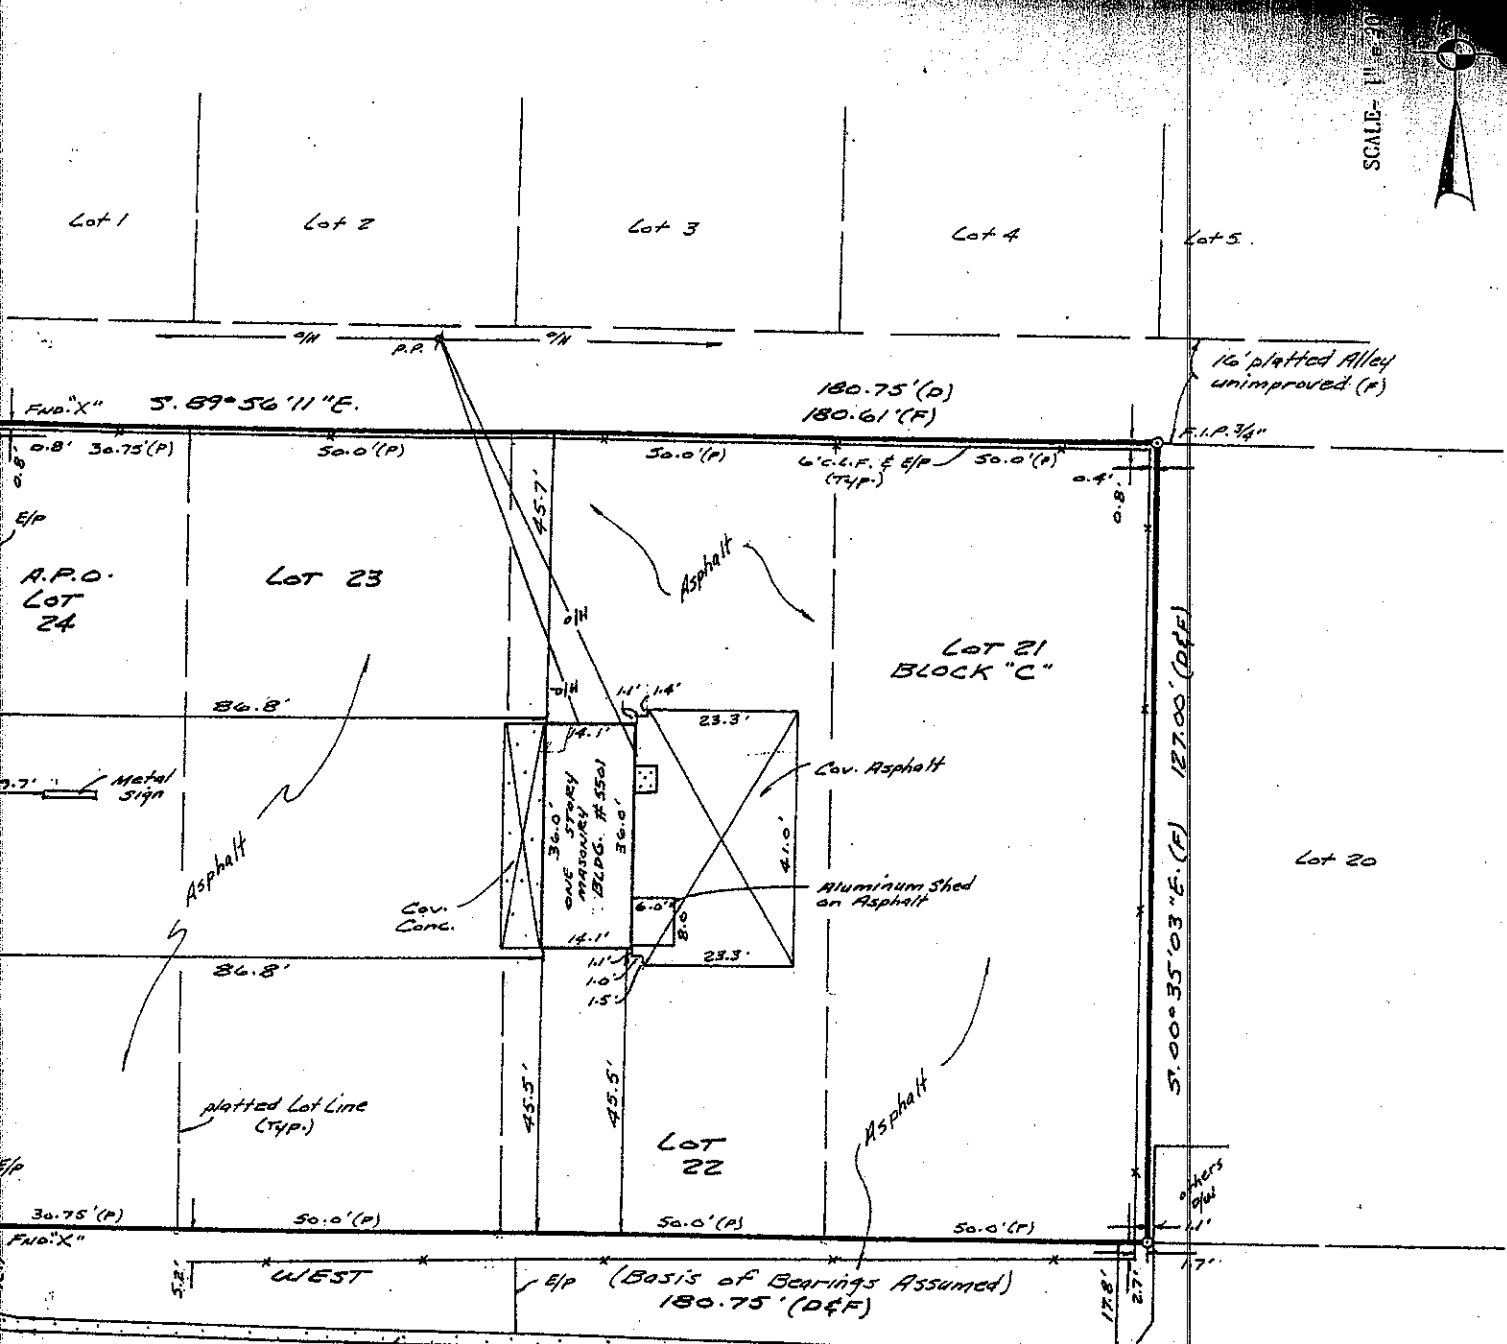

SUNSET AVENUE (P)  
55TH AVENUE N.  
Asphalt Width Varies 60' R/W (P)



VE USE AND BENEFIT OF THE PARTIES LISTED HEREON. LIABILITY TO THIRD PARTIES MAY NOT BE EXCEPT WITH THE EXPRESS WRITTEN CONSENT OF AMERICAN SURVEYING COMPANY OF TAMPA, INC.

BOUNDARY ● IMPROVEMENTS ○ FOUNDATION ○ FINAL ○ TOPOGRAPHIC ○ TREE

LEGEND

GENERAL ANGLE/DELTA  
COVERED  
DESCRIPTION  
FIELD BOOK

F.I.P. FOUND IRON PIPE  
F.I.R. FOUND IRON ROD  
F.P.K. FOUND PARKER-KALON NAIL  
G.W. GUY WIRE

P.V.M.T. PAVEMENT  
P.R.M. PERMANENT REFERENCE  
MONUMENT  
P.C.P. PERMANENT CONTROL POINT

R/W RIGHT OF WAY  
S.I.R. SET IRON ROD 5/8\"/>