


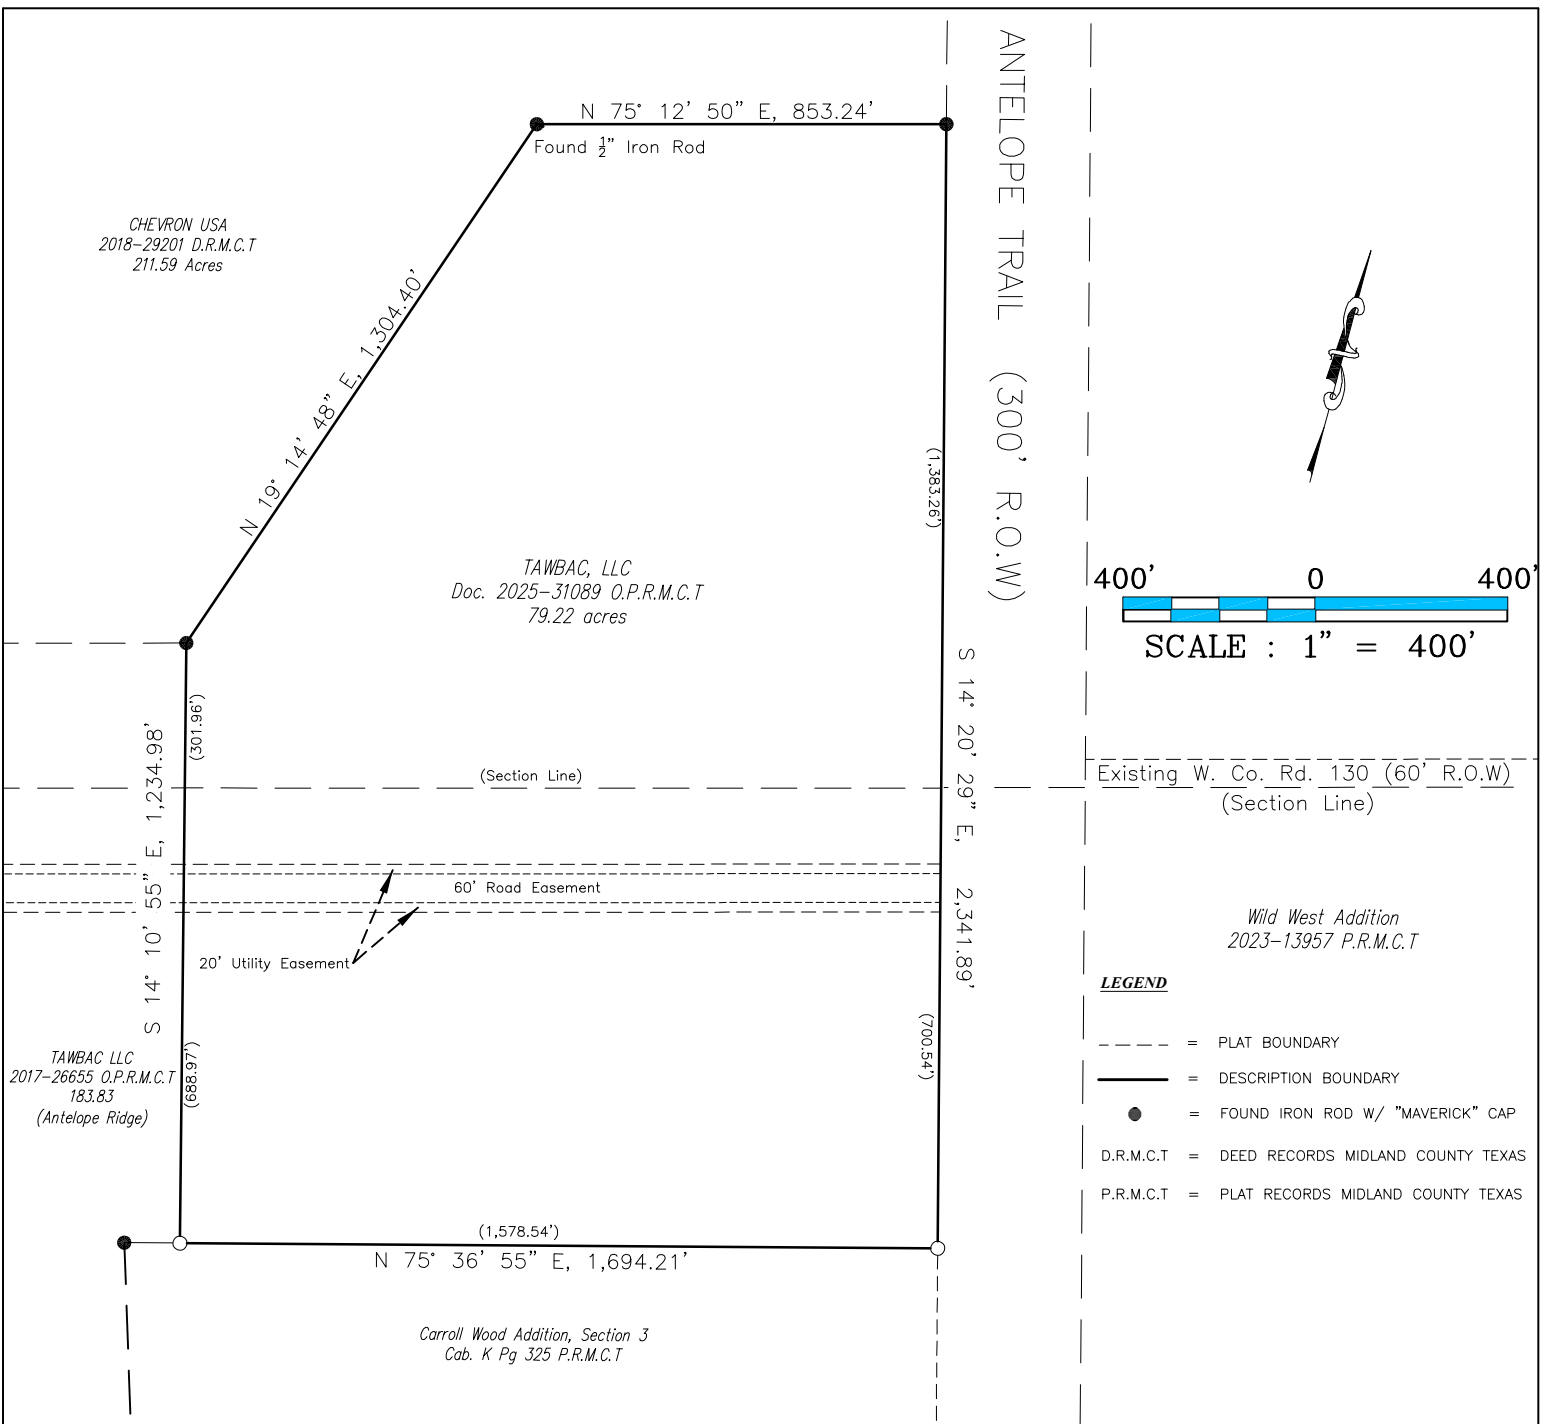

NOTES:

All bearings and coordinates were collected with GPS and are based on the Texas Coordinate System of 1983, Central Zone.

Survey Reconstruction filed in the Office of Luchini and Mertz Land Surveying Company.

SURVEYOR’S CERTIFICATE
KNOWN ALL BY THESE PRESENTS:

THAT I, JEFFREY SUITER, A REGISTERED PROFESSIONAL LAND SURVEYOR OF THE STATE OF TEXAS, DO HEREBY CERTIFY THAT THIS PLAT WAS PREPARED FROM AN ACTUAL AND ACCURATE SURVEY OF THE LAND AND THAT THE CORNER MONUMENTS SHOWN THEREON WERE PROPERLY PLACED UNDER MY PERSONAL SUPERVISION.

Note: This document shall not be recorded for any purpose and shall not be used, viewed or relied upon as a final survey document.

PROFESSIONAL LAND SURVEYORS

Pipelines Well Locations

LUCHINI

MERTZ

Boundary Surveys

Drawn By: JB

Job #251017 JB

BOUNDARY SURVEY

79.22 ac Tract
located in Section 24, Block 40,
T-2-S, T&P RR Co. Survey
Doc. 2025-31089
Midland County, Texas