
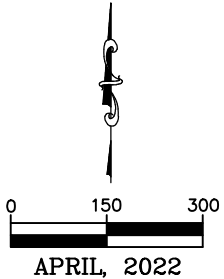


PROPERTY EXHIBIT

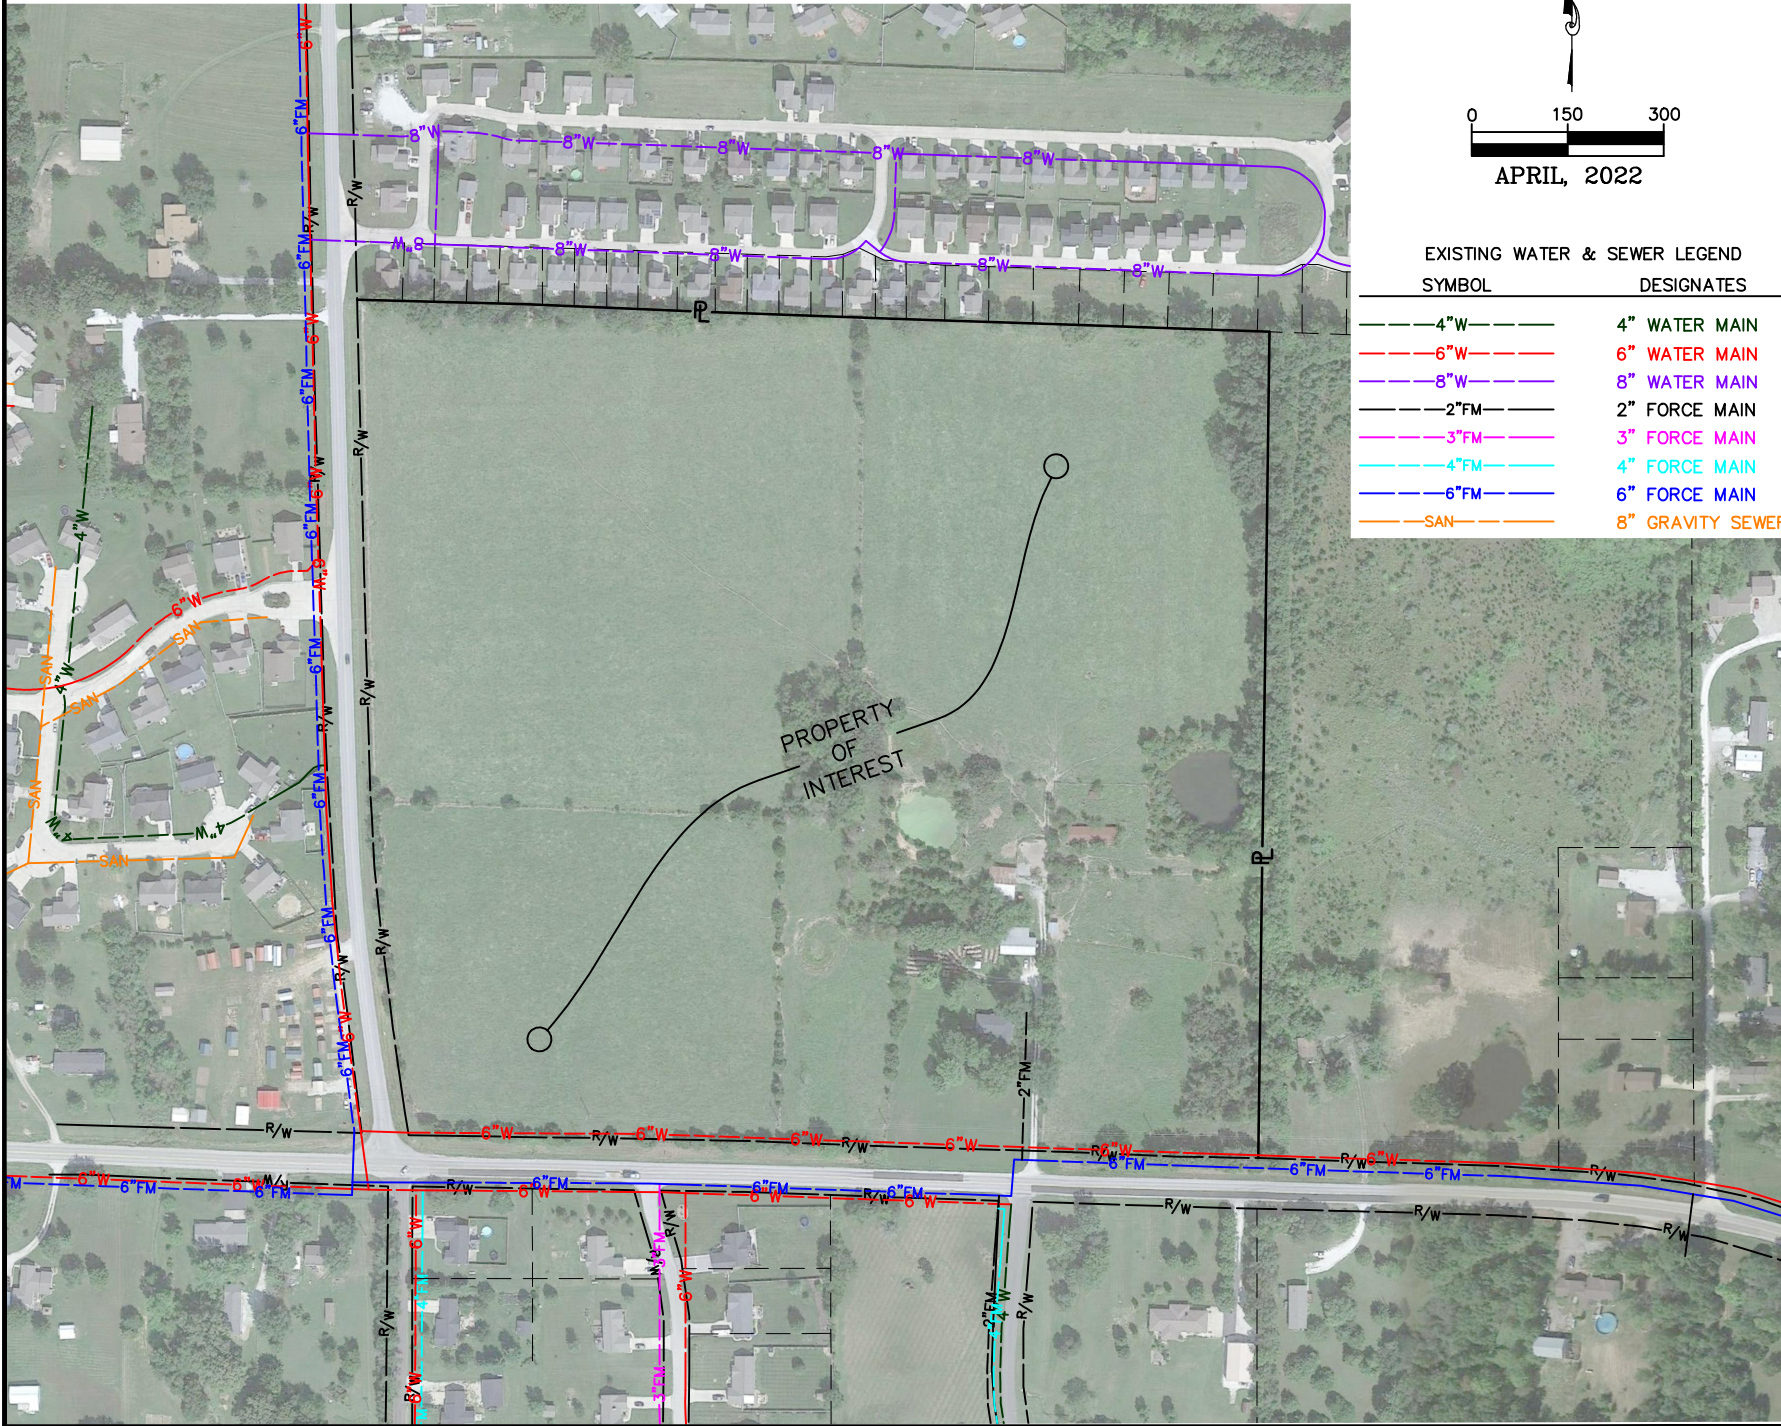

EXISTING WATER & SEWER LEGEND

SYMBOL	DESIGNATES
—4"W—	4" WATER MAIN
—6"W—	6" WATER MAIN
—8"W—	8" WATER MAIN
—2"FM—	2" FORCE MAIN
—3"FM—	3" FORCE MAIN
—4"FM—	4" FORCE MAIN
—6"FM—	6" FORCE MAIN
—SAN—	8" GRAVITY SEWER

636-584-0540 (cell)
5324 E. Independence Dr.
Union, Missouri 63084
mail@ochran.com

UCHRAN

- Civil Engineering
- Land Surveying
- Architecture
- Site Development
- General Consulting
- Master Planning

This exhibit depicts the location of the water and sewer mains on this site, contractor shall verify the location of all utilities before construction.

All OSHA rules & regulations established for the type of work shall be strictly followed (ie. Trenching, Blasting, etc.)

PROPERTY EXHIBIT
LINCOLN COUNTY PWSD NO. 1
LINCOLN COUNTY, MISSOURI

DATE	REVISION	DRAWN BY	APPROVED BY
		TJG	DPV
DATE:			
SCALE:			
PROJ. NO.			
DRAW. NO.			

EX. 1