


OFF. REC: 15285001912

L O B B Y  
F L O O R

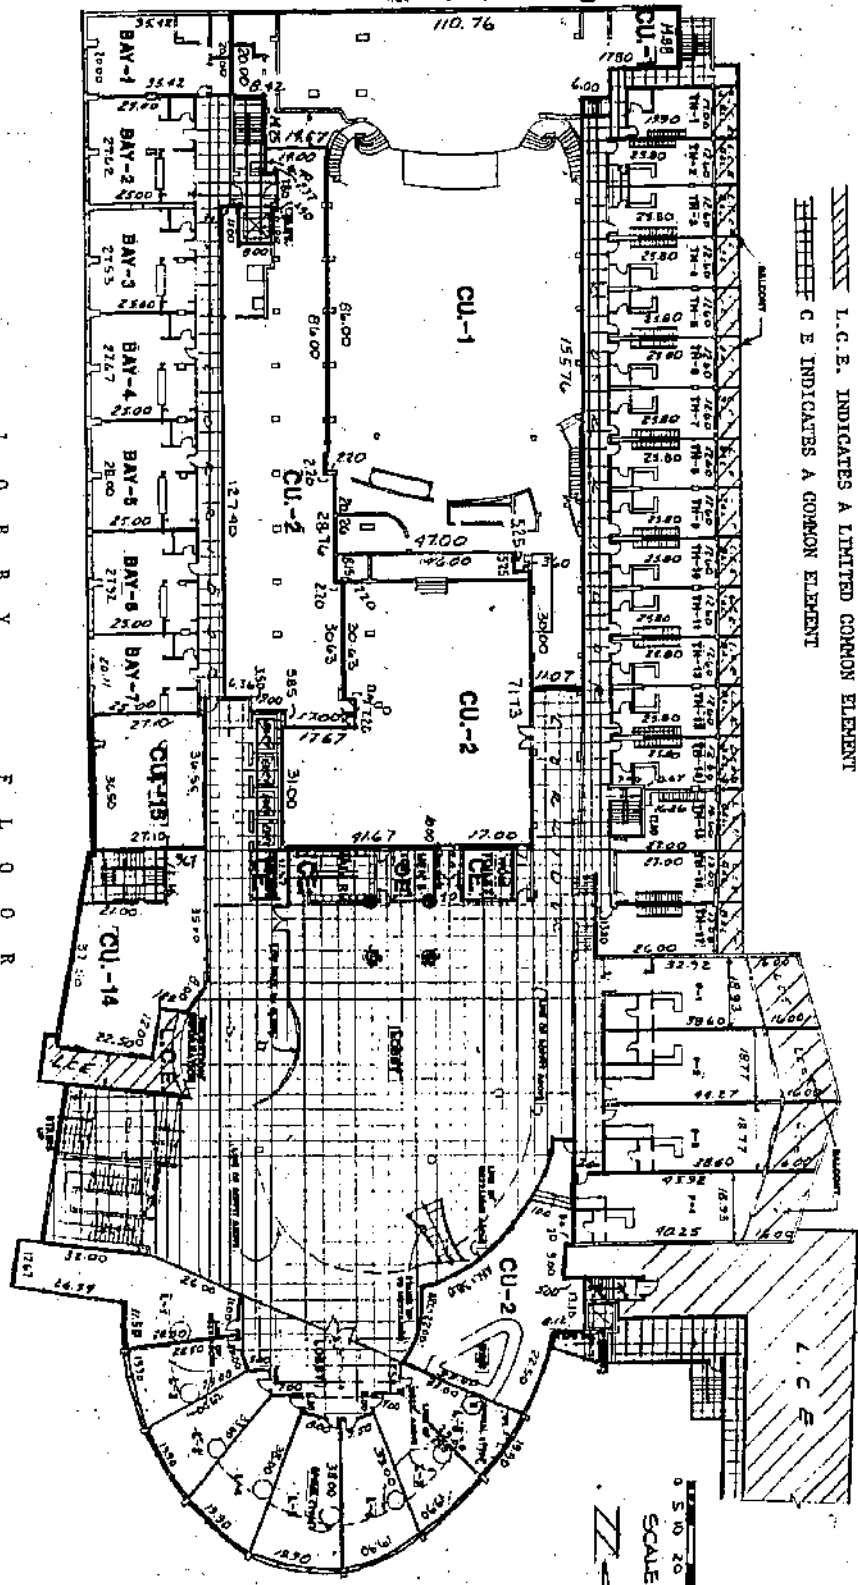

TH UNITS 1 THRU 17 INCLUSIVE ARE IN PLACE ( INTERIORS TO BE CONSTRUCTED )  
 P UNITS 1 THRU 4 INCLUSIVE, 1 UNITS 1 THRU 8 INCLUSIVE AND BAY UNITS  
 1 THRU 7 INCLUSIVE ARE TO BE CONSTRUCTED AS SHOWN HEREON.  
 C U INDICATES COMMERCIAL UNITS  
 L.C.E. INDICATES A LIMITED COMMON ELEMENT  
 HATCHED C U INDICATES A COMMON ELEMENT

CASTLE BEACH CLUB, A CONDOMINIUM  
 Zurwelle-Whittaker, Inc.  
 Engineers & Surveyors  
 605 Lincoln Road, Suite 506  
 Miami Beach, Florida

October 15, 1991 Sheet 8 of 40