


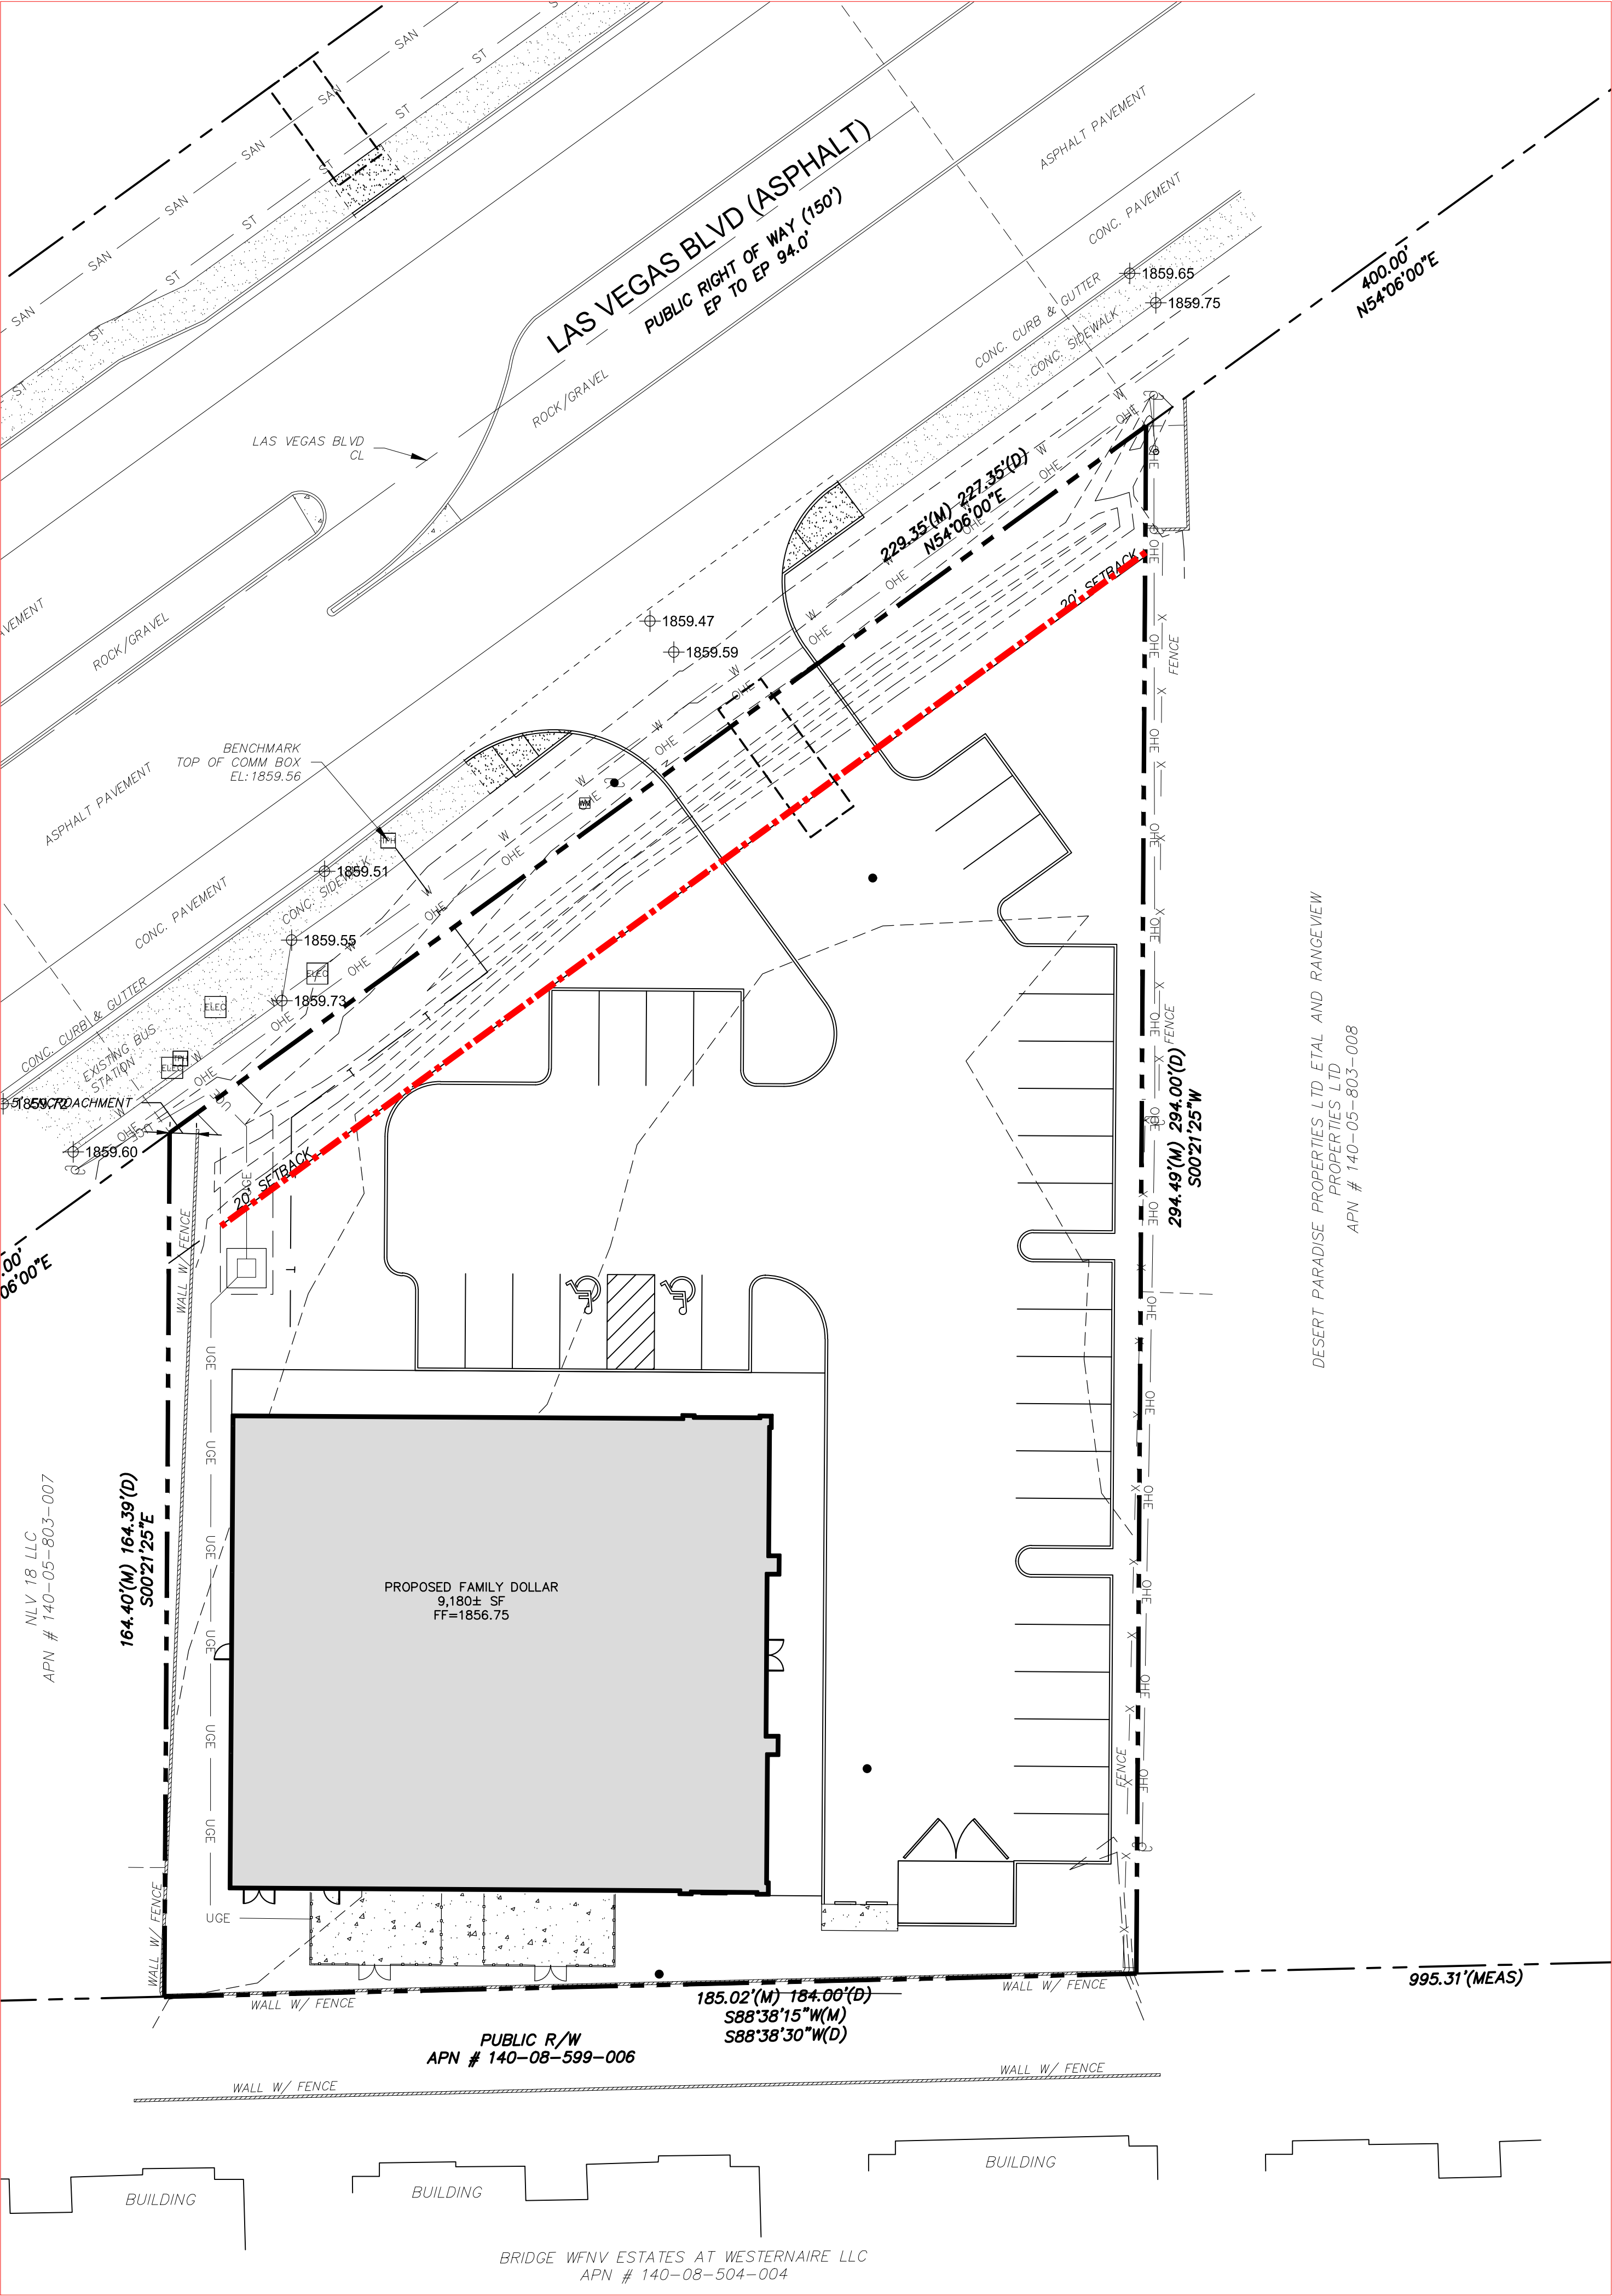

PROJECT NAME
PROJECT ADDRESS
CITY, ST 00000

CONSTR. DOC. & REVISIONS		
No.	Description	Date

Drawn By/Checked By: XXX/XXX
Project Number 20XXXXX
Bid Date XX-XX-XX
Permit Date XX-XX-XX