


NO.	DESCRIPTION	DATE

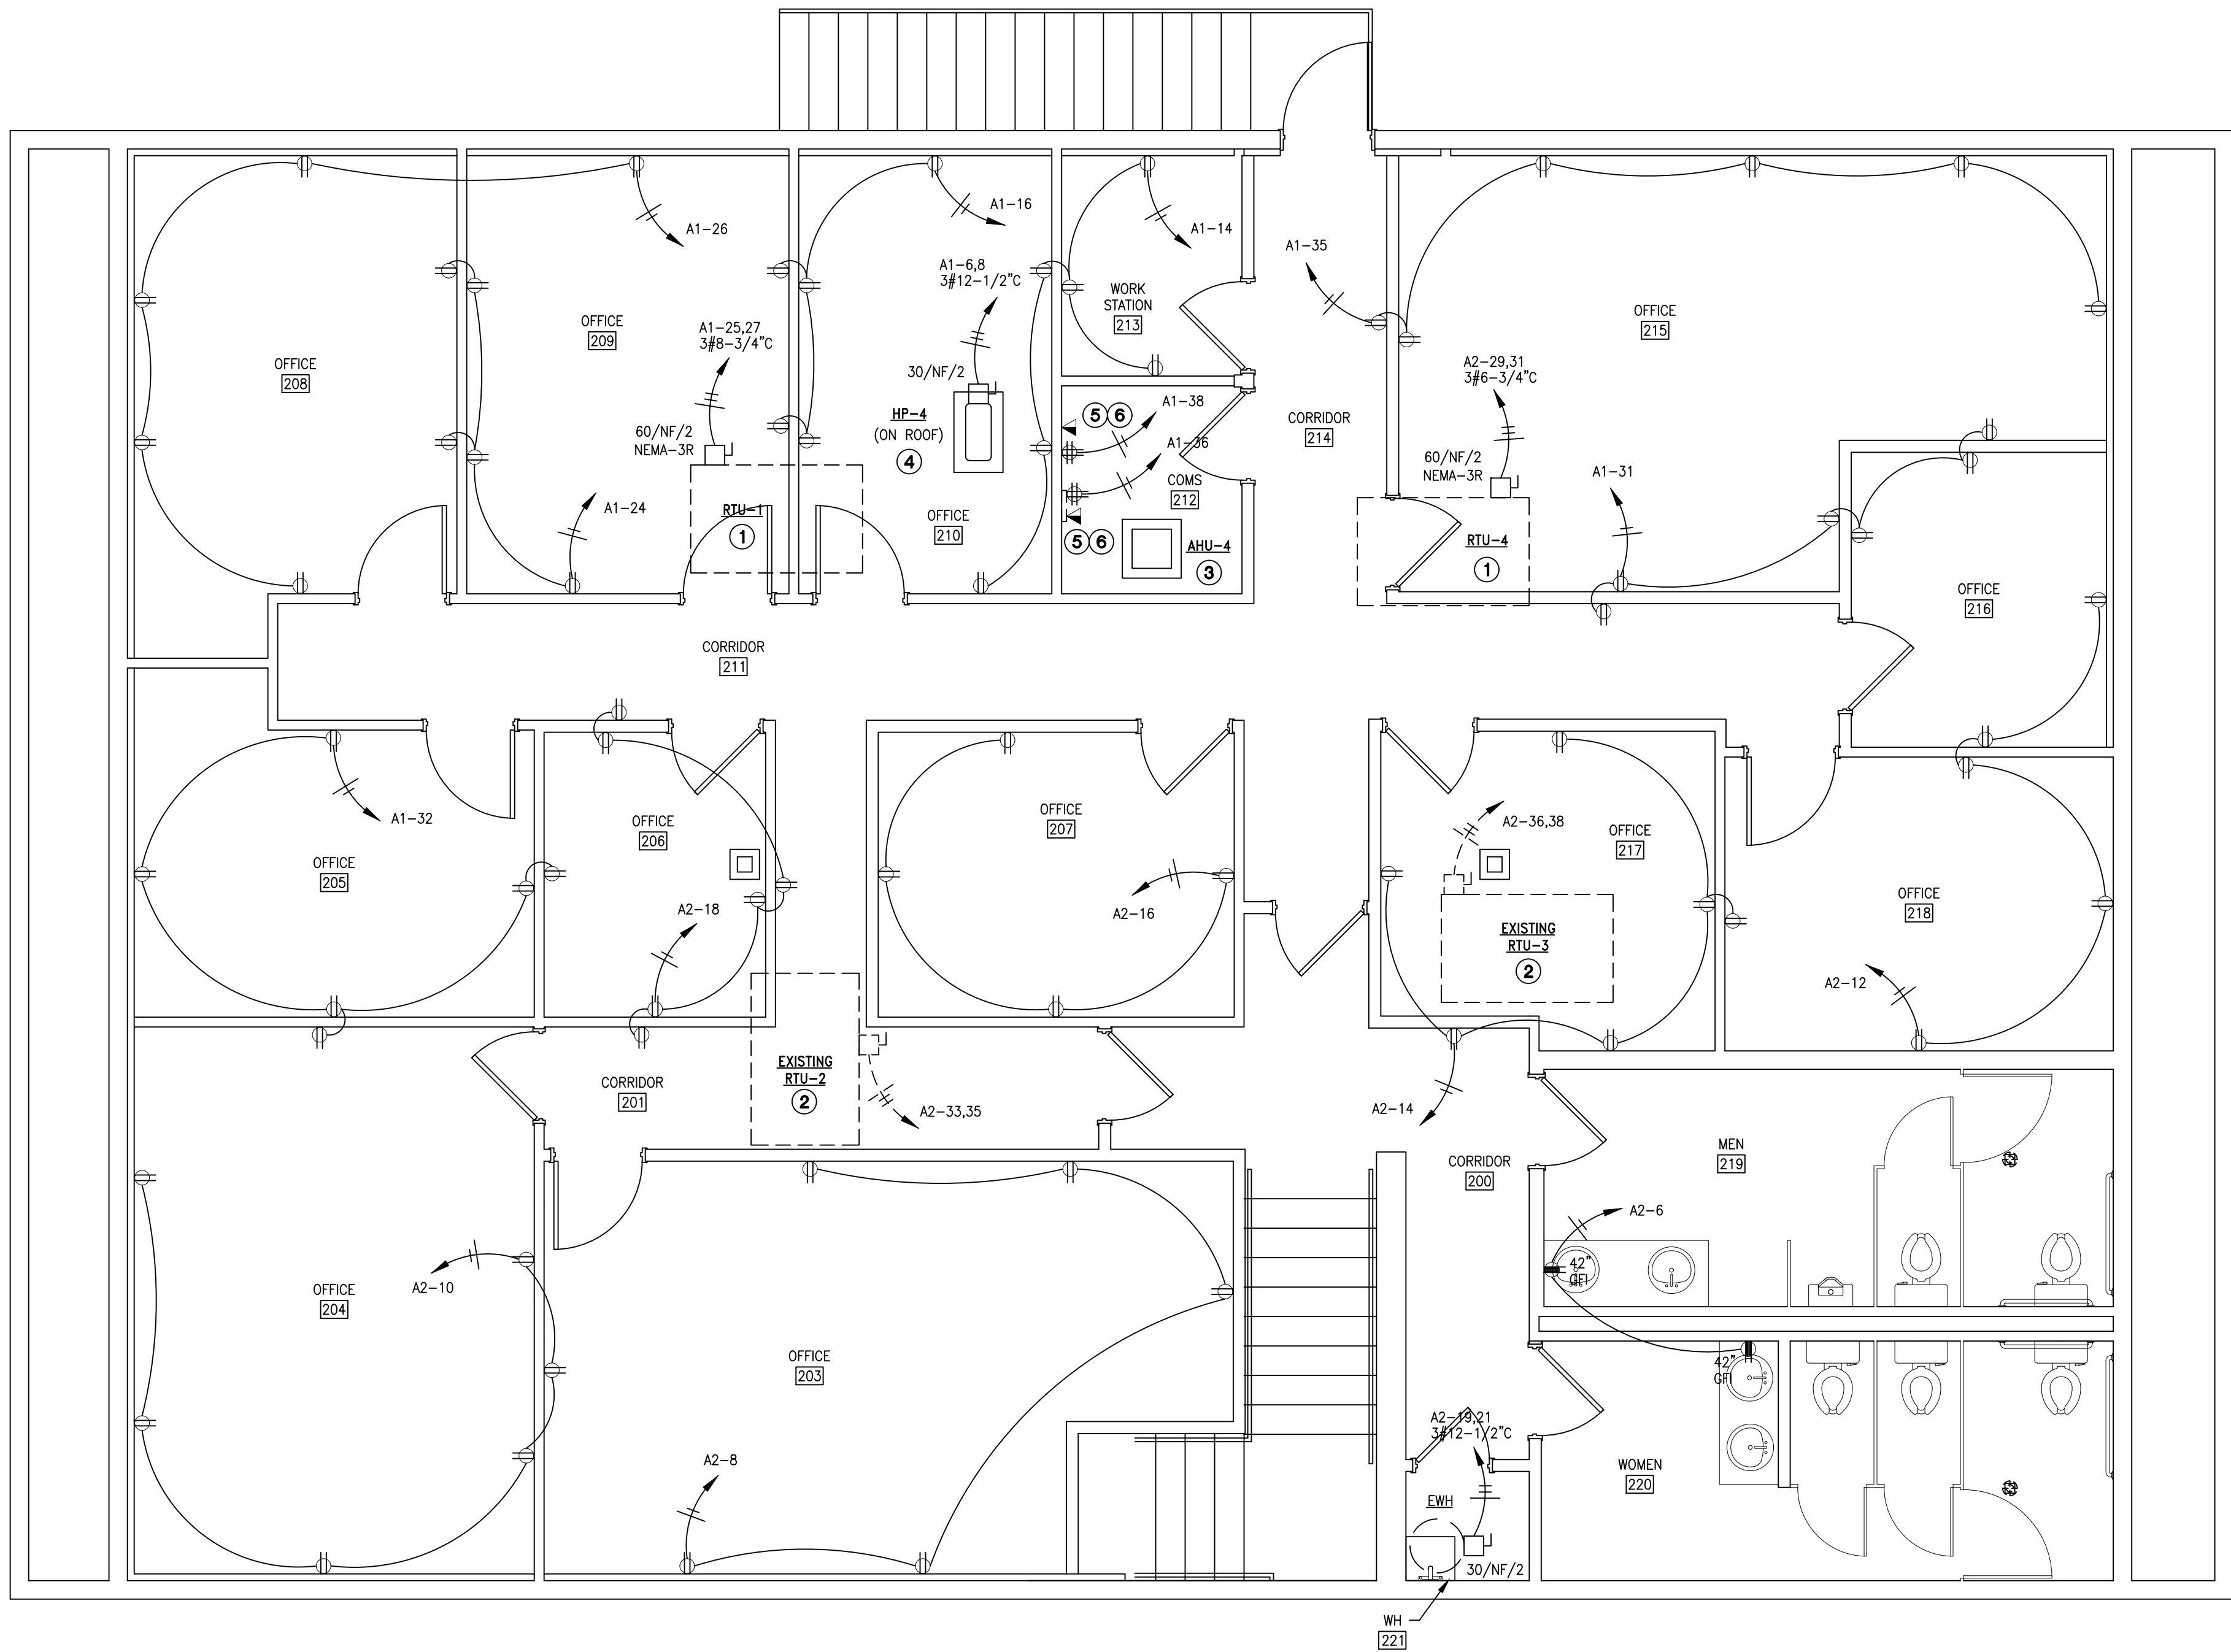

1 POWER SECOND FLOOR PLAN
1/4" = 1'-0"