







DATE: 11-28-20
 BY: [Signature]

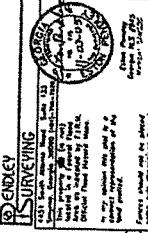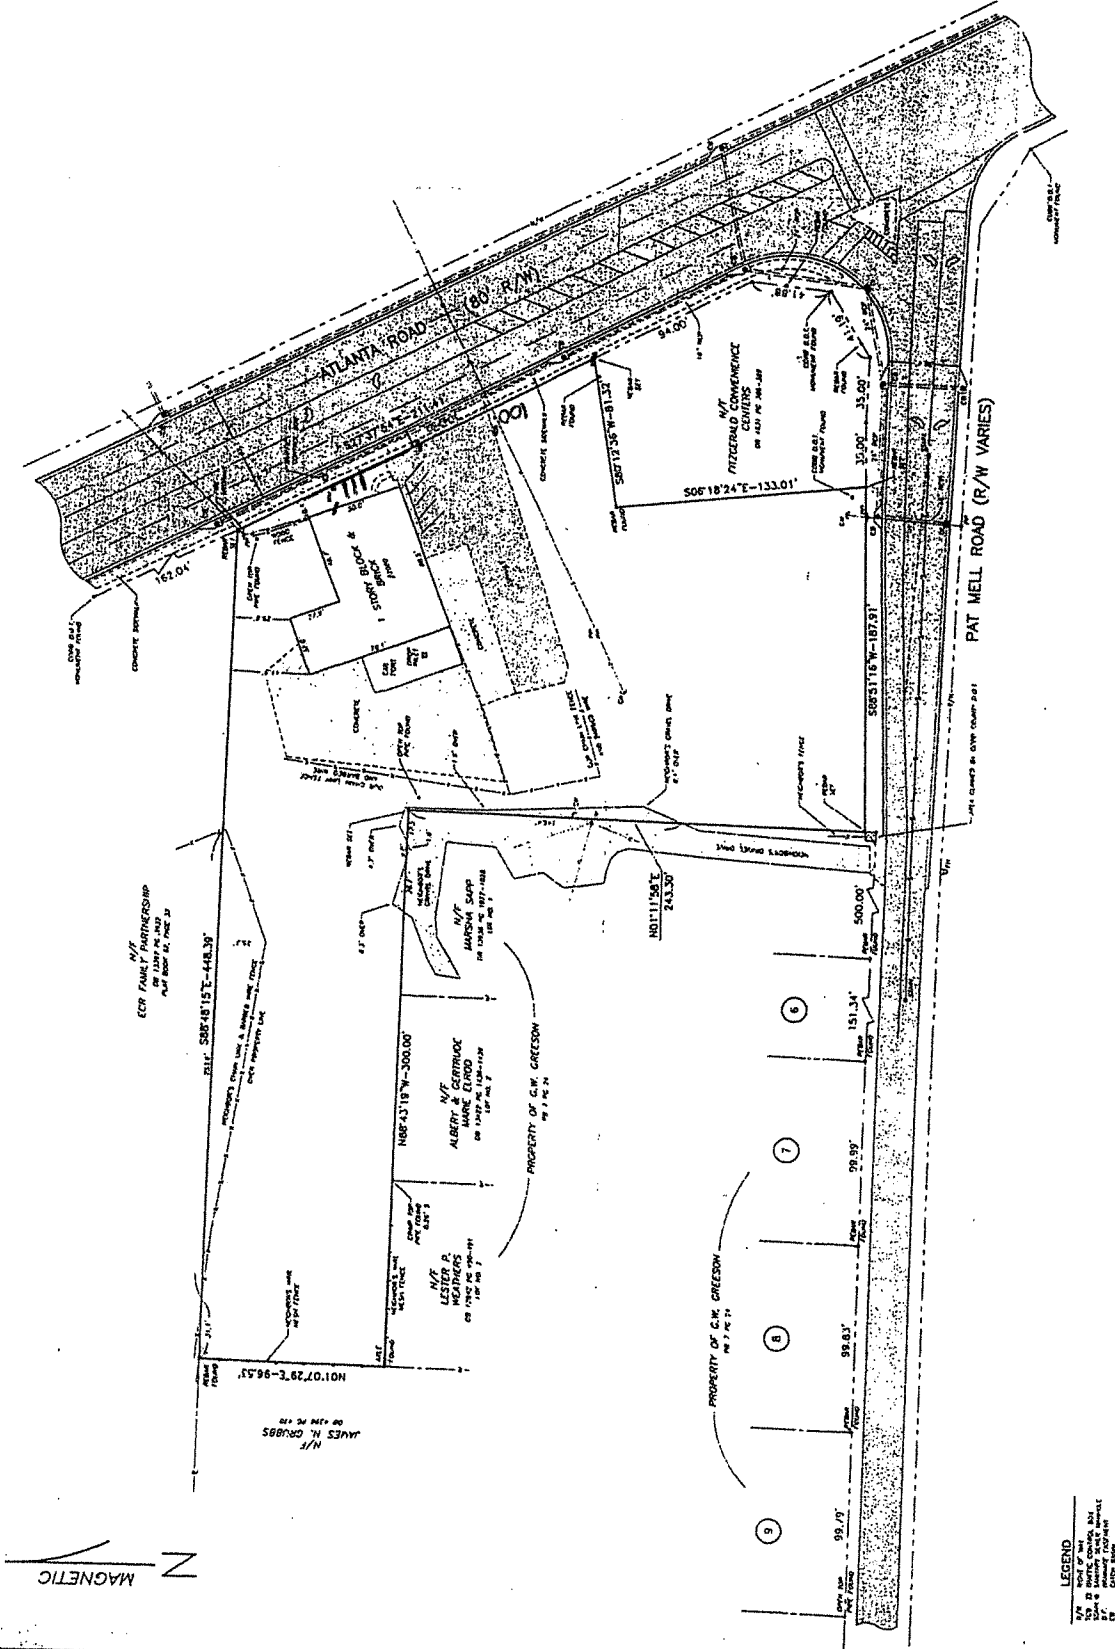

NO.	REVISION	DATE

LEGEND


DATE: 11-28-20
 BY: [Signature]


