
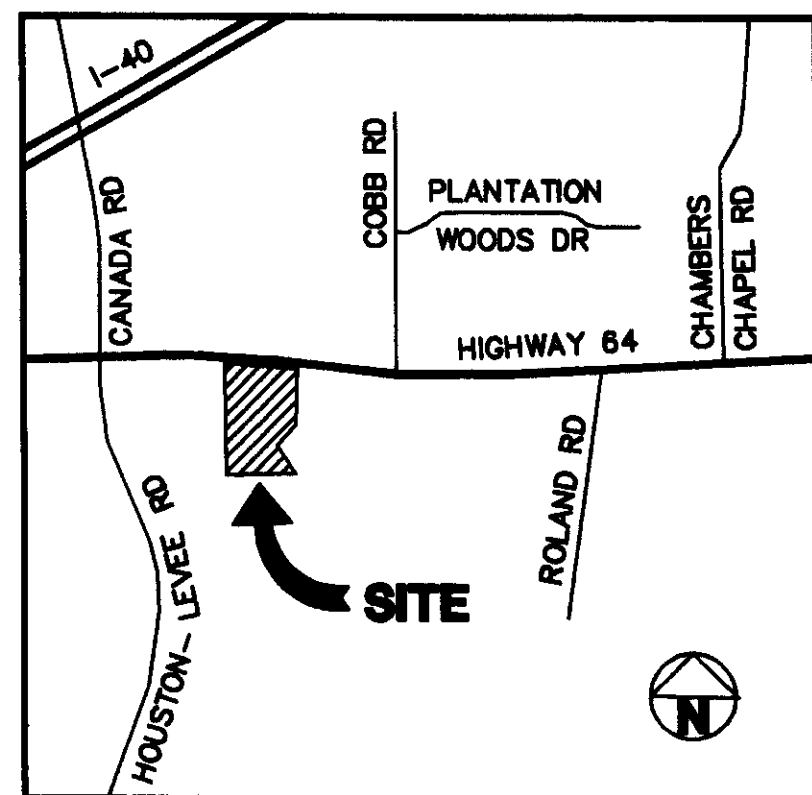


U.S. HIGHWAY 64

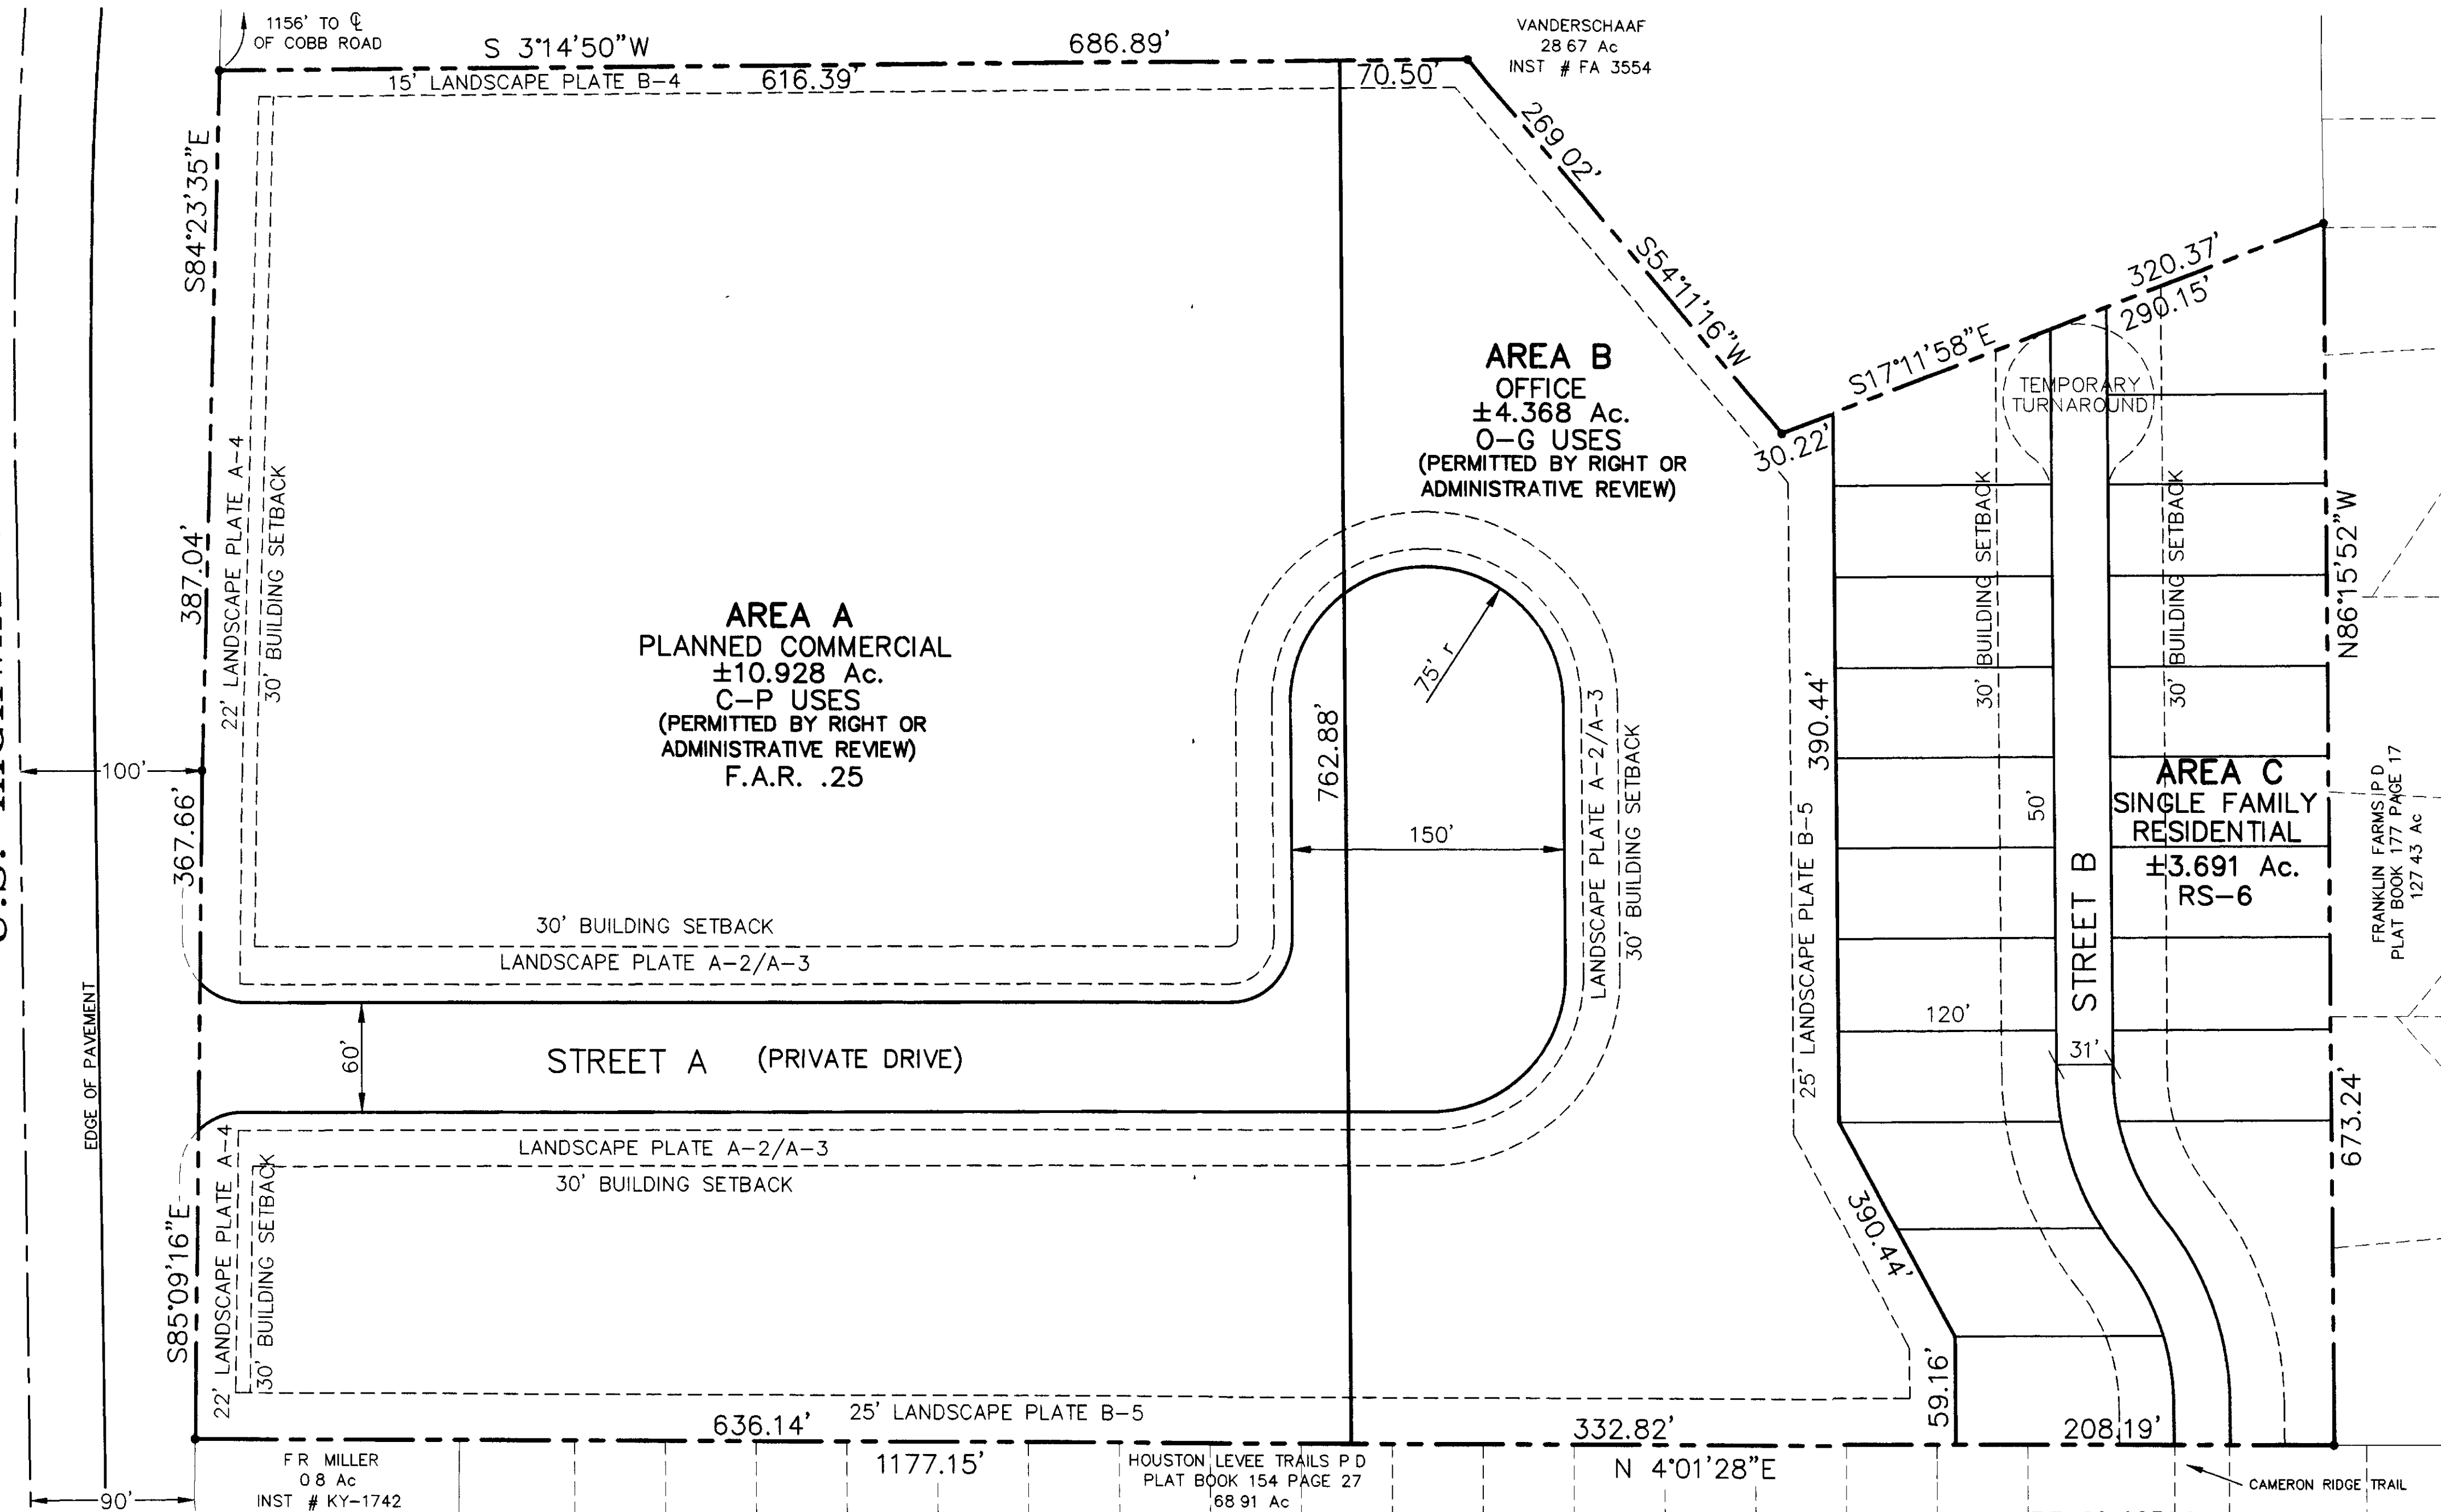


SITE LOCATION MAP
NTS

PLAN DATA (OVERALL)

AREA	USE	ACREAGE
A	COMMERCIAL	±10.928 Ac
B	OFFICE	±4.368 Ac
C	RS-6	±3.691 Ac
TOTAL		±18.987 Ac

PLAN DATA (AREA C)

MIN LOT SIZE	6,000 SF
NO OF LOTS	21
ZONING (PROPOSED)	RS-6

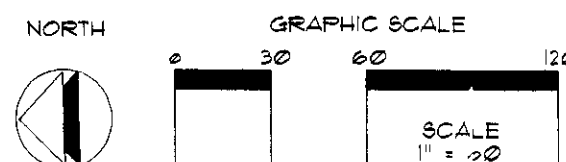

THIS PROPERTY DOES NOT LIE WITHIN A FEMA/FIRM IDENTIFIED FLOOD PRONE ZONE (100-YR FLOOD) AS SHOWN ON COMMUNITY PANEL 47157C0155E, DATED DECEMBER 2, 1994.

P.D. 99-305CC
OUTLINE PLAN
HALLE CENTER
PLANNED DEVELOPMENT
SHELBY COUNTY, TENNESSEE
18.987 Ac / WARD D2 BLOCK 3 PARCEL 30

OWNER/DEVELOPER
DAVID P. HALLE, JR., et al
3284 SHEA ROAD
COLLIERVILLE, TN 38017

DALHOFF ■ THOMAS ■ DAWS
PLANNING / LANDSCAPE ARCHITECTURE
200 HALLAM CENTER PARKWAY SUITE 200, MEMPHIS, TN 38119 PHONE 901.526.0000 FAX 901.526.0001

FLOOD ELEV. 311/PANEL NO. 47157C0155E/MAP DATE DECEMBER 2, 1994

NO. **10338** JULY 1999 / 1" = 60'

1 OF 3

RECORDED:	PLAT BOOK 180 PAGE 26
	RECORDING FEE
	BY FEE 31.22
	DATE 7/26/99
	TIME 1:26 pm
	STATE OF TENNESSEE SHELBY COUNTY <i>Angela H. Hester</i> CLERK
REVISED:	