

The bearings shown hereon are Mississippi State Plane, NAD83, West Zone. The Coordinates depicted are on this grid.

● PVC cap set on 1/2" iron rods
 EASEMENT FROM POINT B TO POINT A
 S09°51'42"E 57.89'

EASEMENT FROM POINT A TO POINT B
 N56°59'06"W 11.94'

S66°07'28"W 37.64'

S15°27'54"W 100.00'


N74°32'06"W 50.00'

N17°46'23"E 129.22'

N69°00'33"E 69.76'

N80°55'27"E 4.85'

Conv. = -0°32'33"
 Comb. Fact. = 1.000070

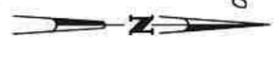

City Of Natchez 8" Sanitary Sewer Pressure Main

Across Gas Line Marker

Power Pole

Guy Anchor

Overhead Power Lines

LOT E-2C
 1.14 Acres
 Overhead Power Lines

Right-Of-Way
 Road

PARCEL 34.5, GROUP A, TAX MAP 57 LOT E-2B
 Acres

LOT E-1

LOT E-2A
 Acres


6.39

7.90

City Of Natchez
 Adams County

Set 1/2" Iron Rod With PVC Cap As Reference
 Could Not Set In Erosion

U.S. Highway No. 61
 Crossover

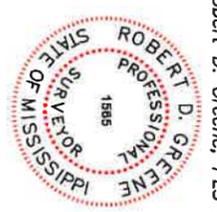

Robert D. Greene
 Robert D. Greene, PLS #1565

Map Of Survey Of
 DIVISION OF LOT E-2
 Being A Portion Of
 PARCEL 34.2 GROUP "A"
 TAX MAP NO. 57
 Situated In
 Section 16, T6N-R3W
 City Of Natchez
 Adams County, Mississippi!

Class "C" Survey
 Date of Survey: 8/12/19



GREENE SURVEYING SOLUTIONS, LLC
 6 Oakwood Lane Natchez, MS 39120
 Phone 601-660-4655
 robert@greenesurvey.com




Approved this ___ day of ___
 2019 by the Natchez Metropolitan
 Planning Commission.

The bearings shown hereon are Mississippi State Plane, MADB3, West Zone. The Coordinates depicted are on this grid.

● PVC cap set on 1/2" iron rods
 EASEMENT FROM POINT
 A TO POINT A
 B TO POINT A
 S09°51'42"E 57.89'

EASEMENT FROM POINT	A TO POINT B	B TO POINT A
S09°51'42"W	11.94'	57.89'
S66°07'28"W	37.64'	
S15°27'54"W	100.00'	
N74°32'06"W	50.00'	
N17°46'23"E	129.22'	
N69°00'33"E	69.76'	
N80°55'27"E	4.85'	


Conv. = -0°32'33"
 Comb. Fact. = 1.000070

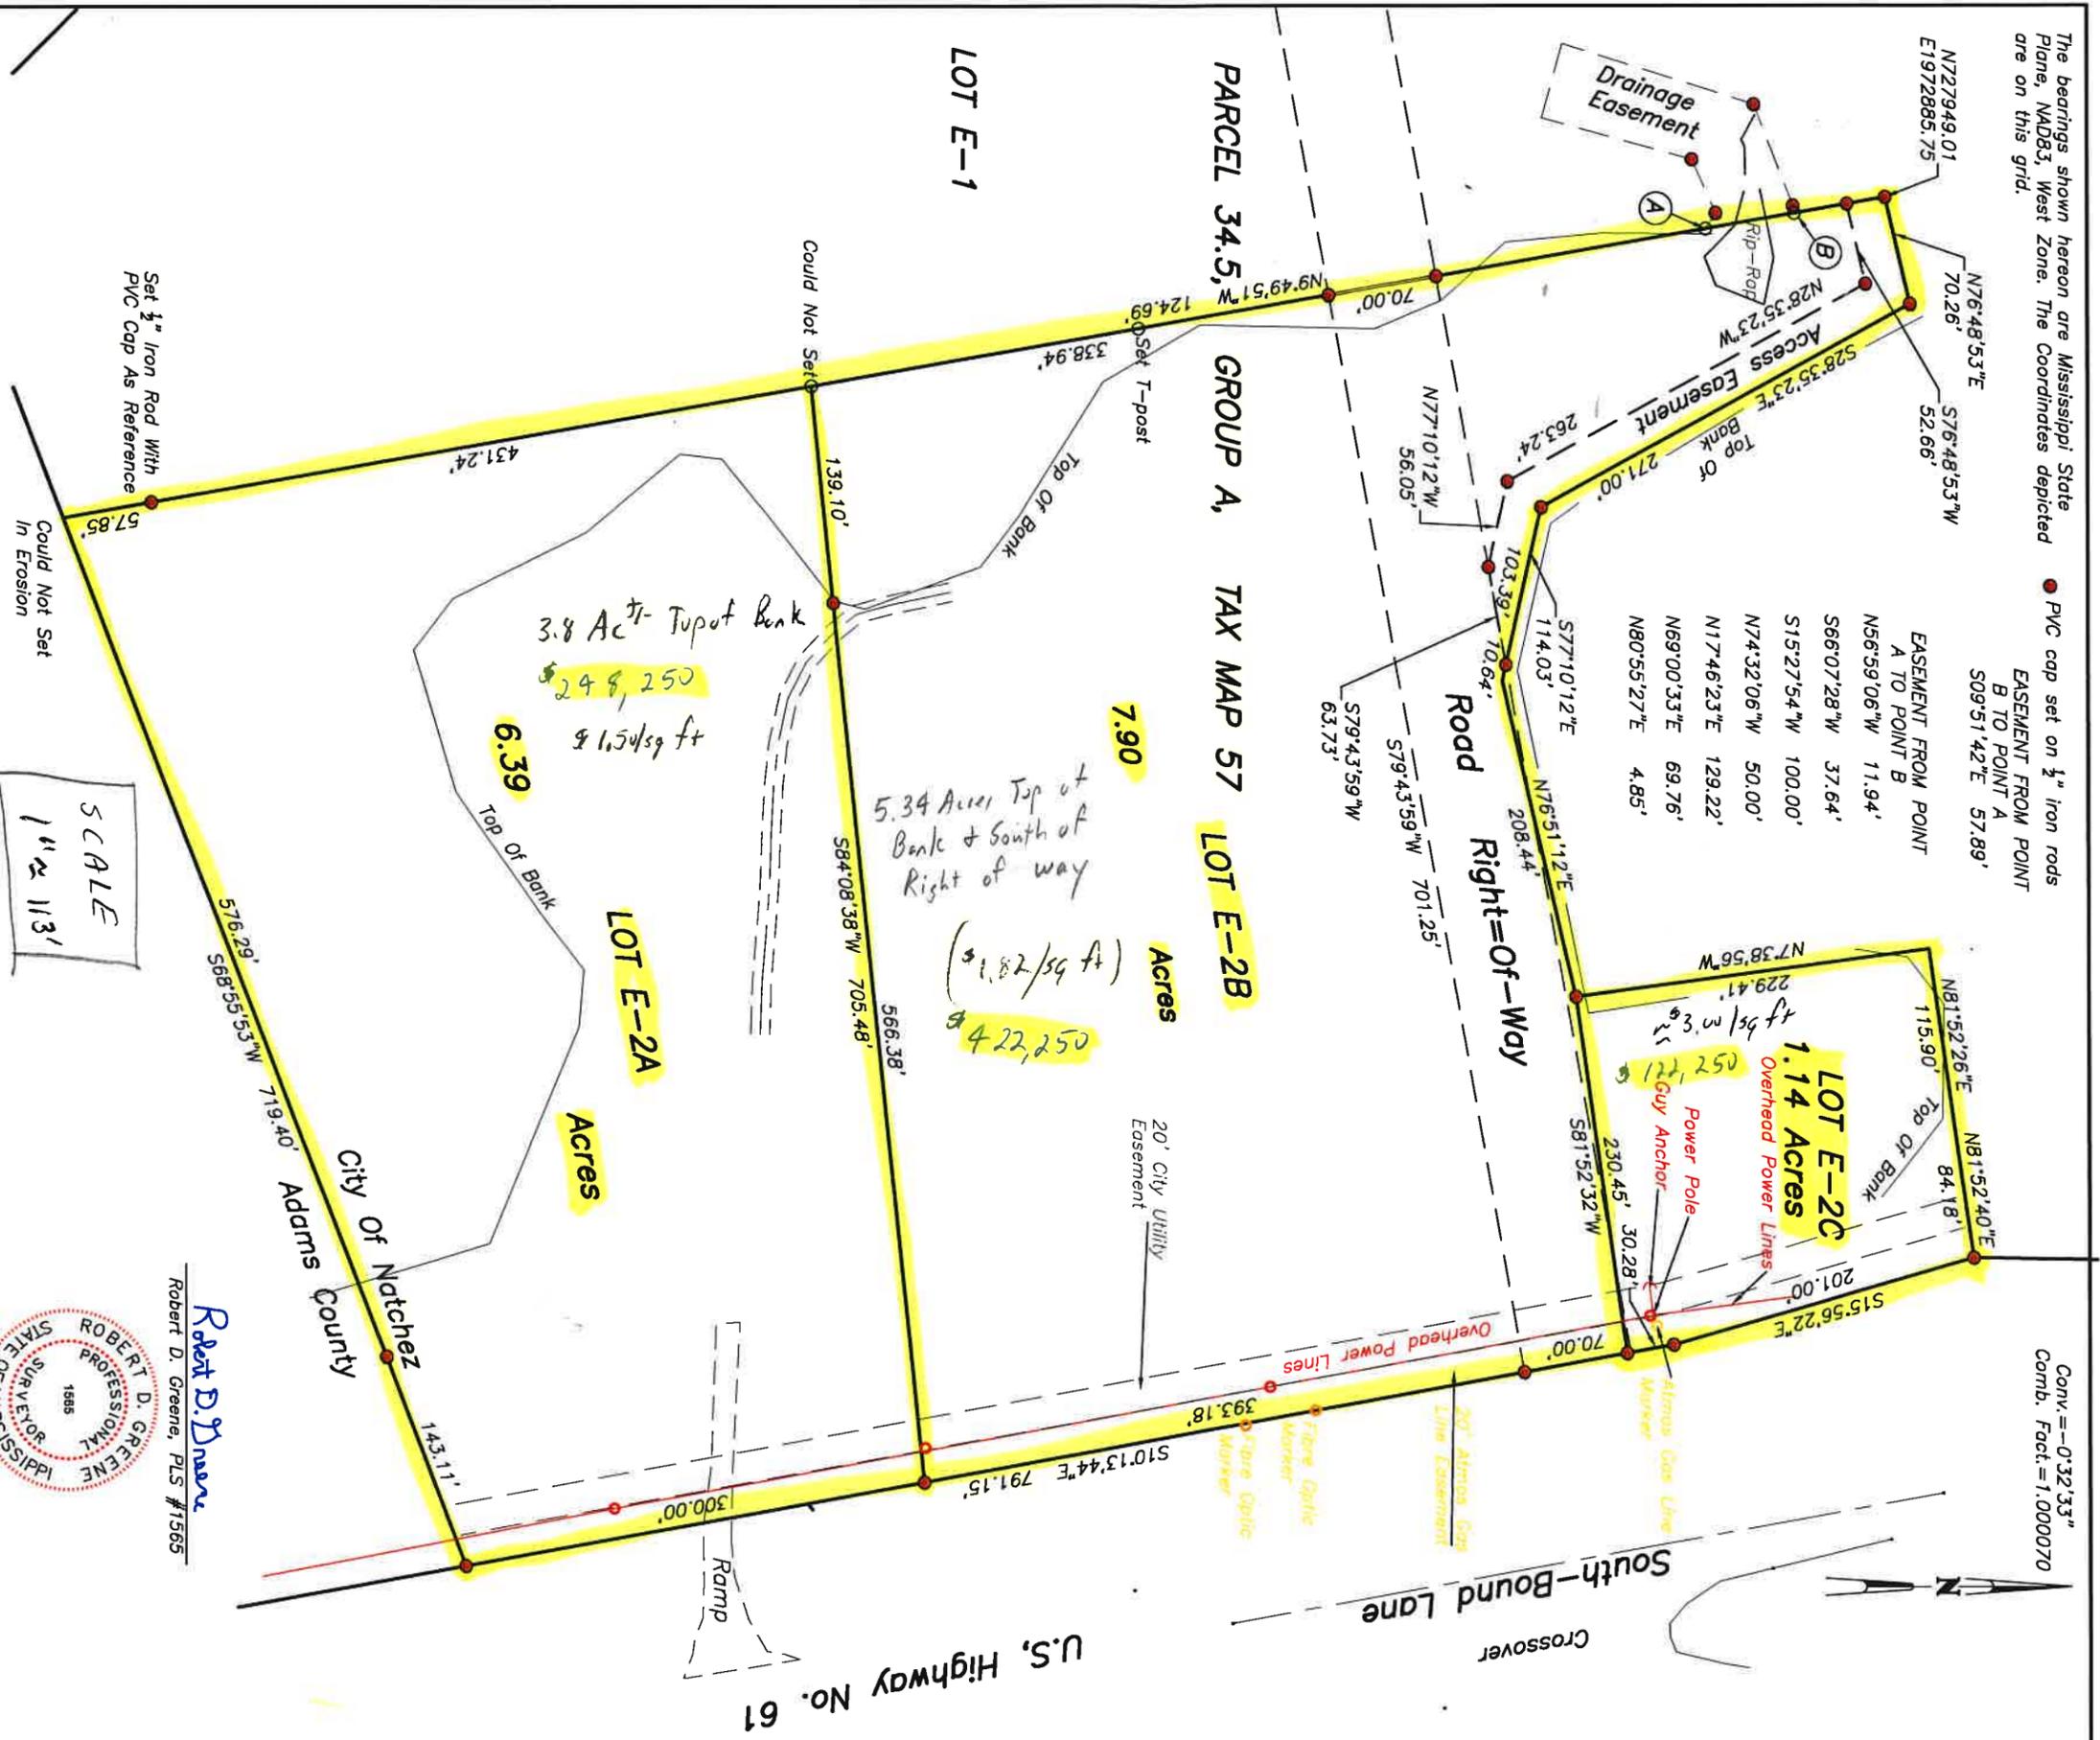

Approved this ___ day of _____
 2019 by the Natchez Metropolitan
 Planning Commission.

Map of Survey of
DIVISION OF LOT E-2
 Being A Portion of
PARCEL 34.2 GROUP "A"
 TAX MAP NO. 57

Situated in
 Section 16, T6N-R3W
 City of Natchez
 Adams County, Mississippi

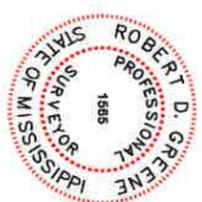

Robert D. Greene
 Robert D. Greene, PLS #1565

Class "C" Survey
 Date of Survey:
 10/18/18



GREENE SURVEYING SOLUTIONS, LLC
 118 Jefferson Davis Boulevard
 Natchez, MS 39120
 Phone 601-660-4655
 robert@greenesurvey.com

