

RIVERVIEW PEDIATRICS

909 W. FIRST STREET S.
FULTON, NEW YORK

A201


NO. 10252022

10/25/2022

BY: SAS

CHKD BY: AER

DOOR PLAN

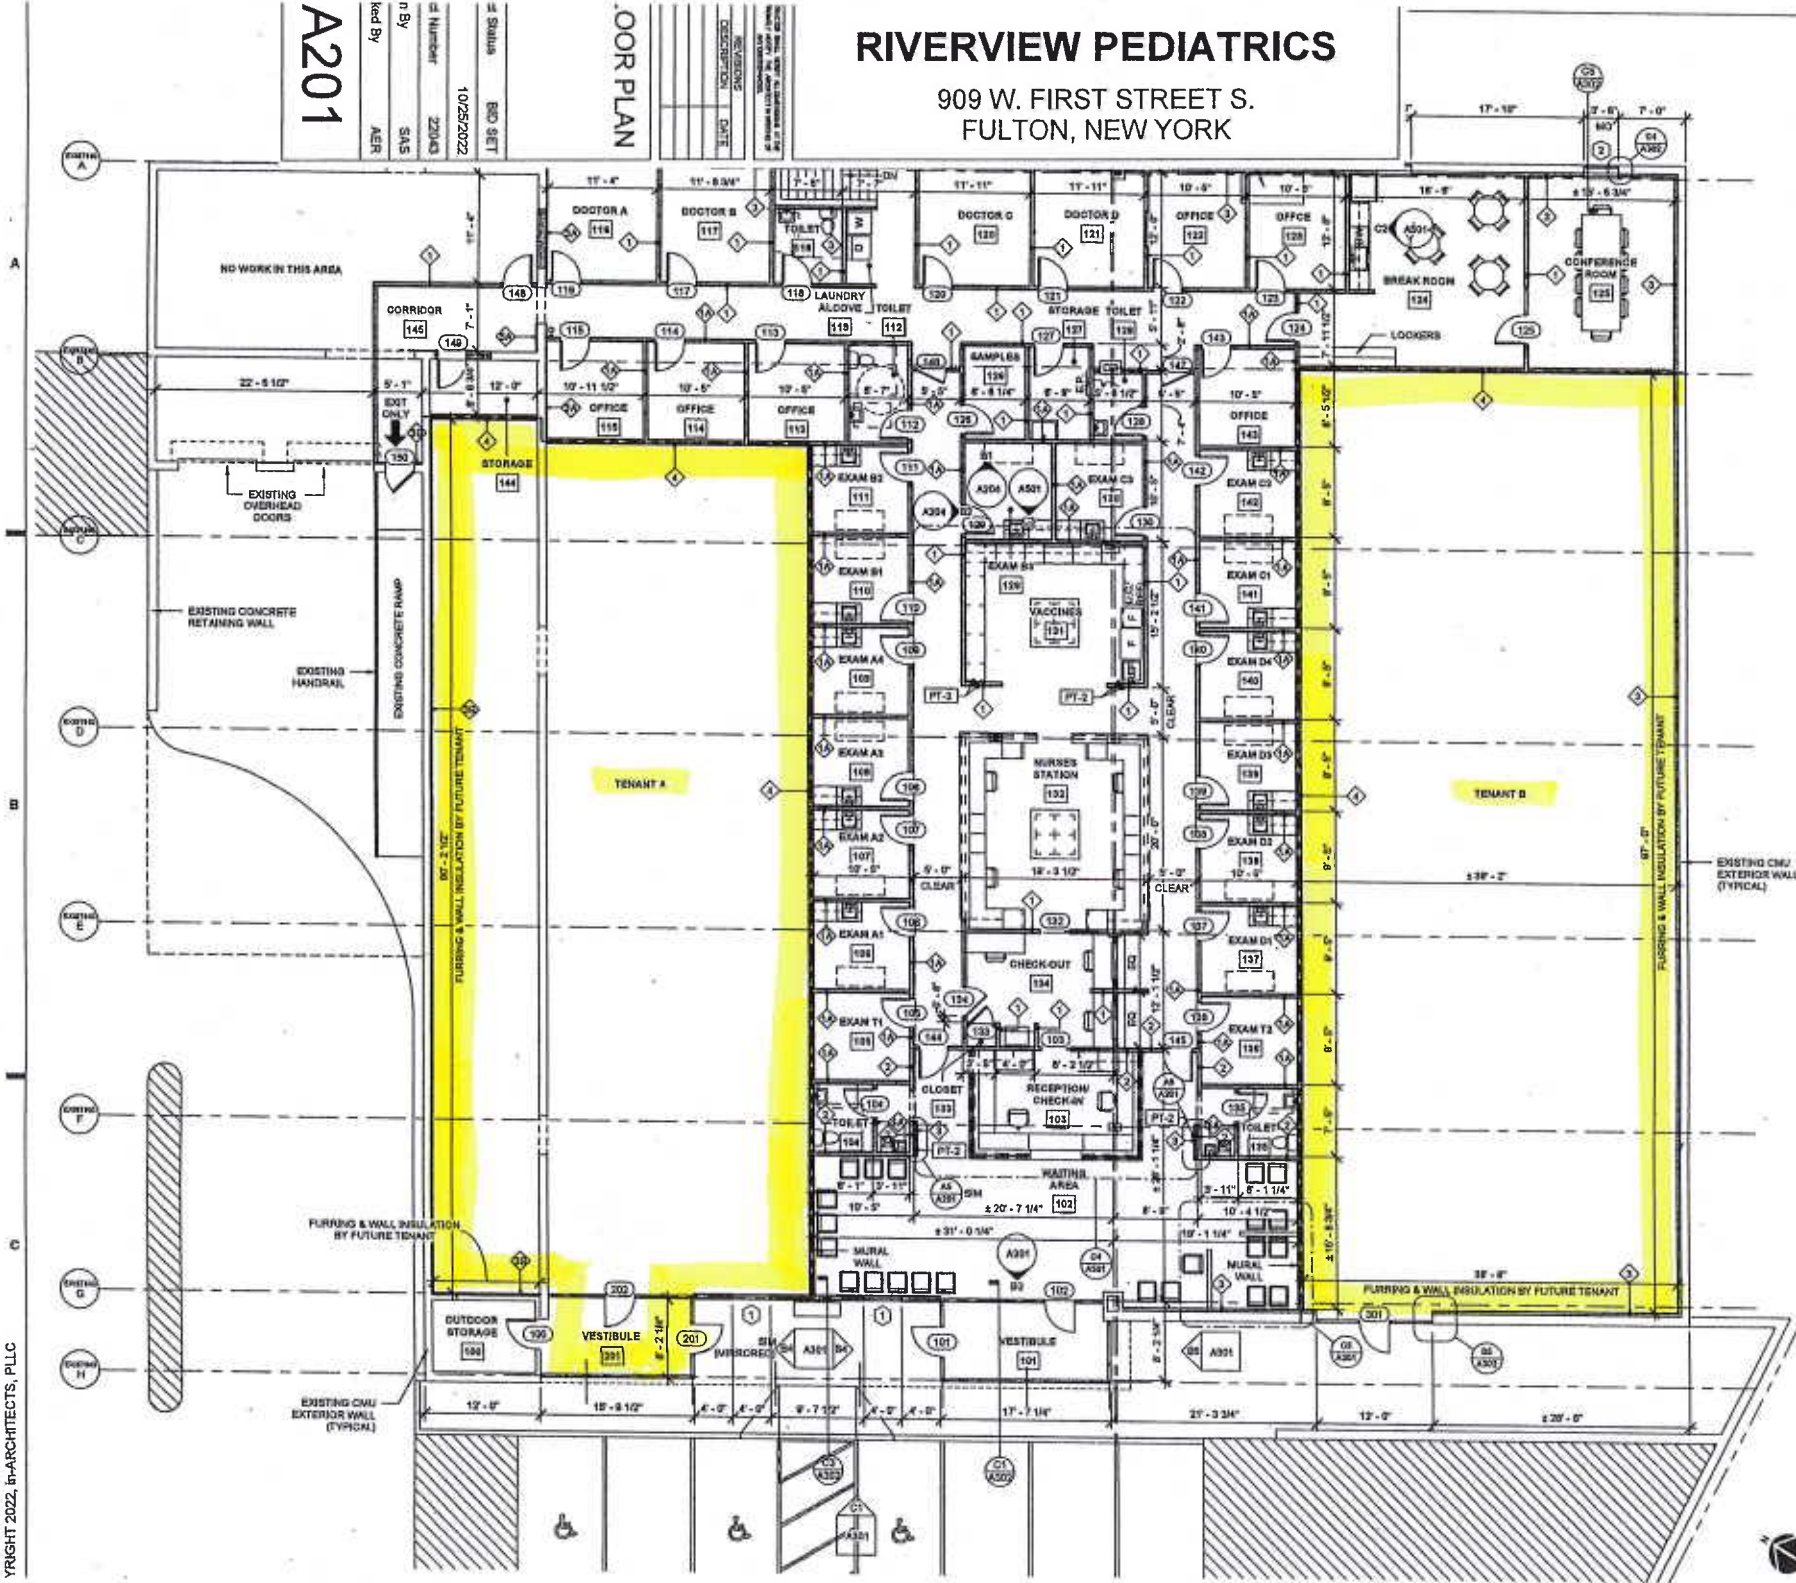

022 3:51:48 PM
YRUGHT 2022, by-ARCHITECTS, PLLC