


MORTGAGE REPORT

Certified to: Oxford Bank Mortgage Services, LLC & United States Small Business Administration, Oakland County Business Finance Corporation, and Metropolitan Title Company.

Property Description: Lots 1 and 2, Block 3, "Map of the Village of Leonard" being part of the Southwest 1/4 of the Northwest 1/4 and the Northwest 1/4 of the Southwest 1/4 of Section 11, T5N, R11E, Village of Leonard, Township of Addison, Oakland County, Michigan, as recorded in Liber 1 of Plats, page 49, Oakland County Records.

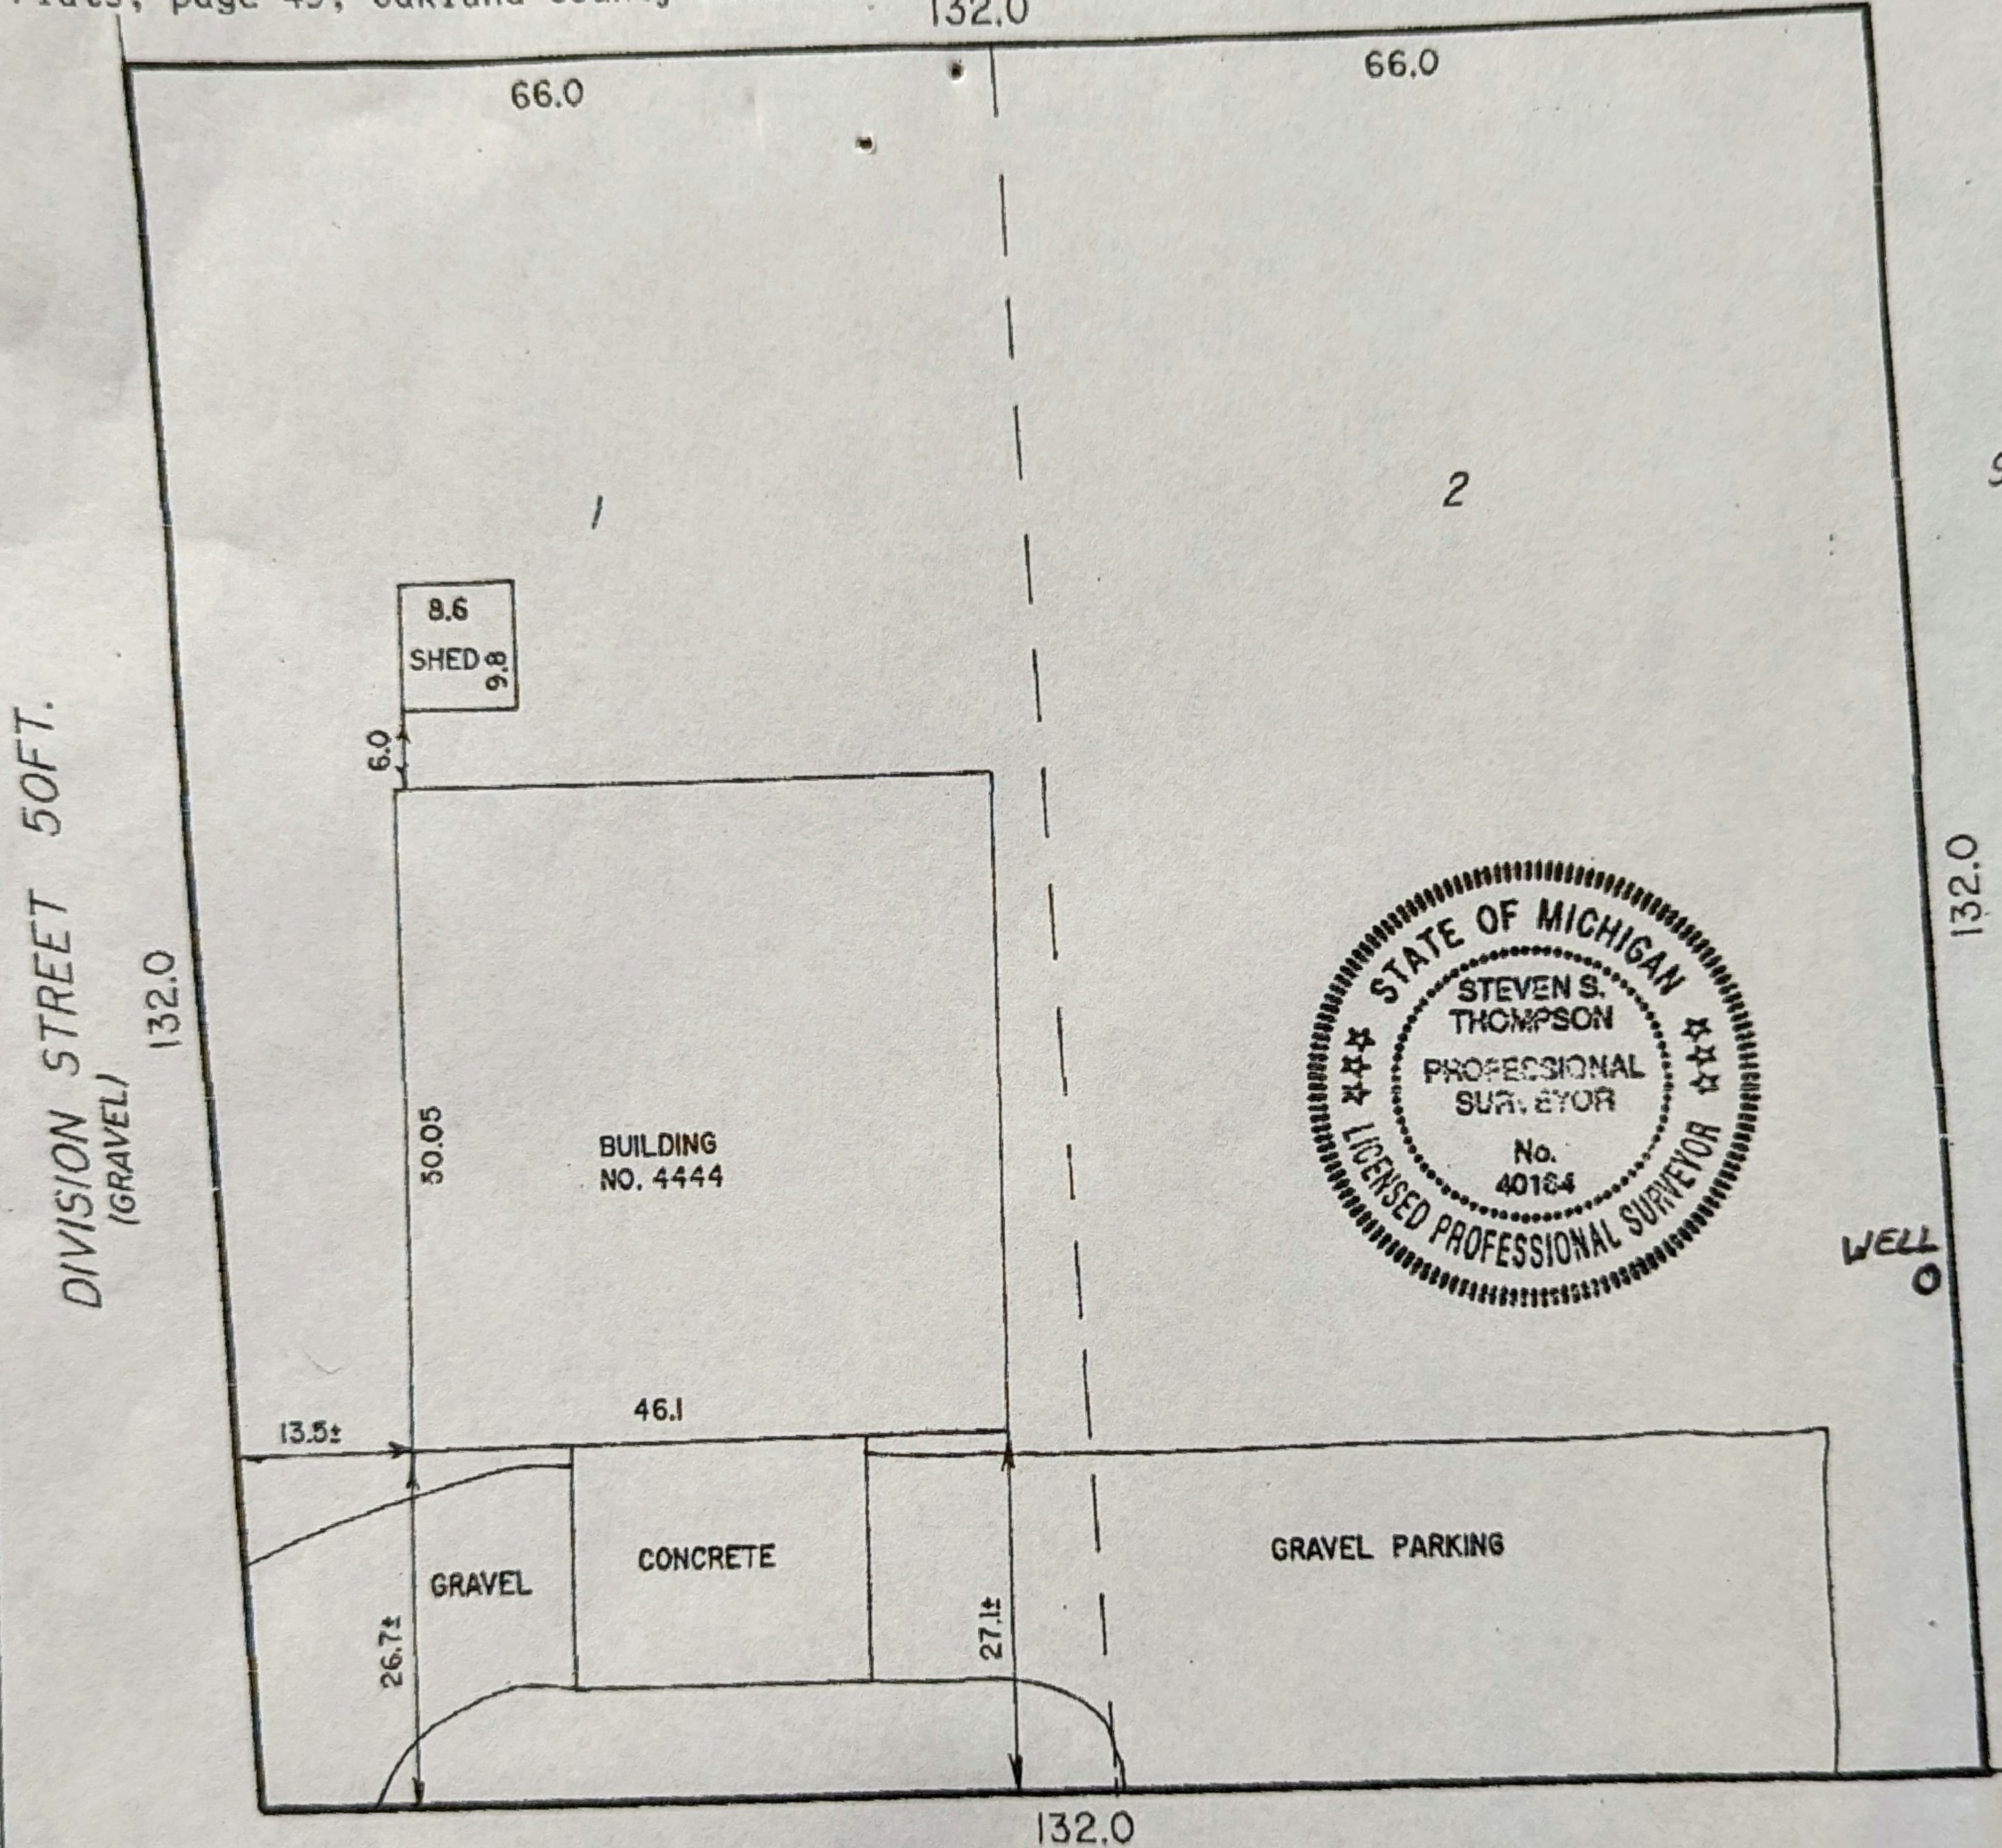

Notes:
Utility lines along the Westerly (road) side.
Building is 1-story block with asphalt composition roof.
Metal shed on lot.

We hereby certify that we have surveyed the described property in accordance with the description as provided for the purpose of a Mortgage Loan and that the building and

Rev.: 11/06/03

HEIL SURVEYING, INC.
105 N. Washington St.
Oxford, Michigan 48371
Fax (248) 628-591