
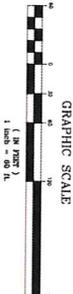


**NOTES AND REFERENCES:**

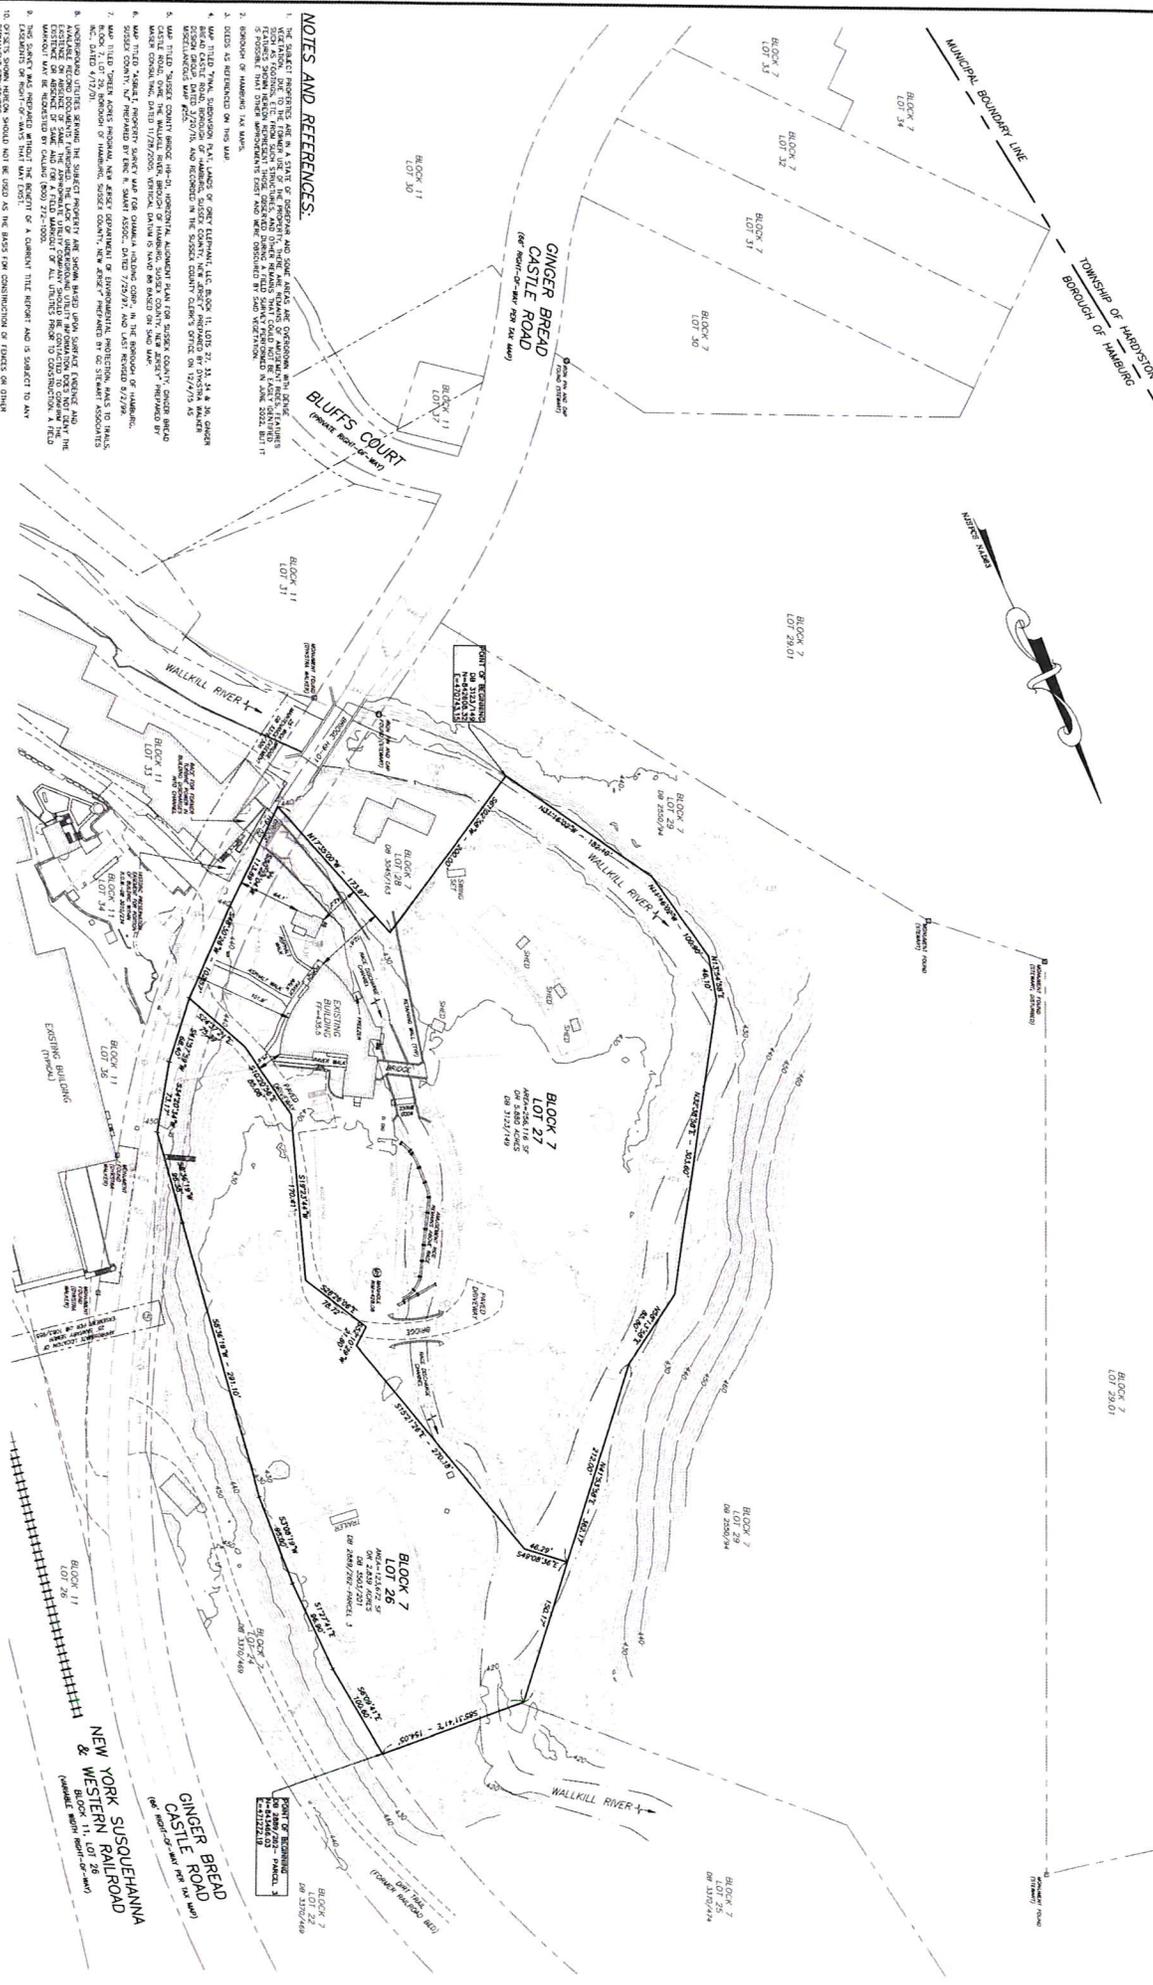

<p><b>DYKSTRA WALKER</b> DESIGN GROUP</p> <p>PROFESSIONAL ENGINEER, LICENSE NO. 24883 21 BOWLING GREEN PARKWAY, SUITE 201, LAKE HOBOKEN, NJ 07033 PHONE: 201-261-1100 FAX: 201-261-1101 WWW.DYKSTRAWALKER.COM</p>	
<p><b>KENNETH A. DYKSTRA</b> PROFESSIONAL ENGINEER AND SUPERVISOR No. 24883</p>	
DATE	REVISION
<p>BOUNDARY AND TOPOGRAPHIC SURVEY PLAN</p>	
<p>BLOCK 7 GINGERBREAD CASTLE ROAD BOROUGH OF HAMBURG SUSSEX COUNTY NEW JERSEY</p>	
SCALE: 1" = 60'	
DRAWN BY: KJG	
CHECKED BY: KJG	
DATE: 6/22/22	
SHEET NO. 1 OF 1	