

S-100

ID: D:\miami\Site_S-100\2022.1

Date: June 7, 2022

Drawn by: djb

Project Name: **EXISTING CONDITIONS PLAN**



ALP ENGINEERING & LANDSCAPE ARCHITECTURE, INC.
 ENGINEERS & LANDSCAPE ARCHITECTS
 DIRECT TEL: (878) 215-5343 CELL: (203) 710-9587



SEAL
 STATE OF NEW YORK
 PROFESSIONAL ENGINEERING
 No. 12278 State of New York
 STATE OF NEW YORK
 PROFESSIONAL LANDSCAPE ARCHITECTURE
 No. 12278 State of New York

CONSULTANTS
 PROJECT ENGINEER

OWNER/APPLICANT
 DIMENSION RENEWABLE ENERGY
 880 Third Avenue, 20th Floor
 New York, NY 10022
 TEL: (877) 277-4000


LEGEND

PROPERTY LINE
 EXISTING TOPOGRAPHY

--- 40' ---
 --- 60' ---

--- 100' ---

BASE LINES

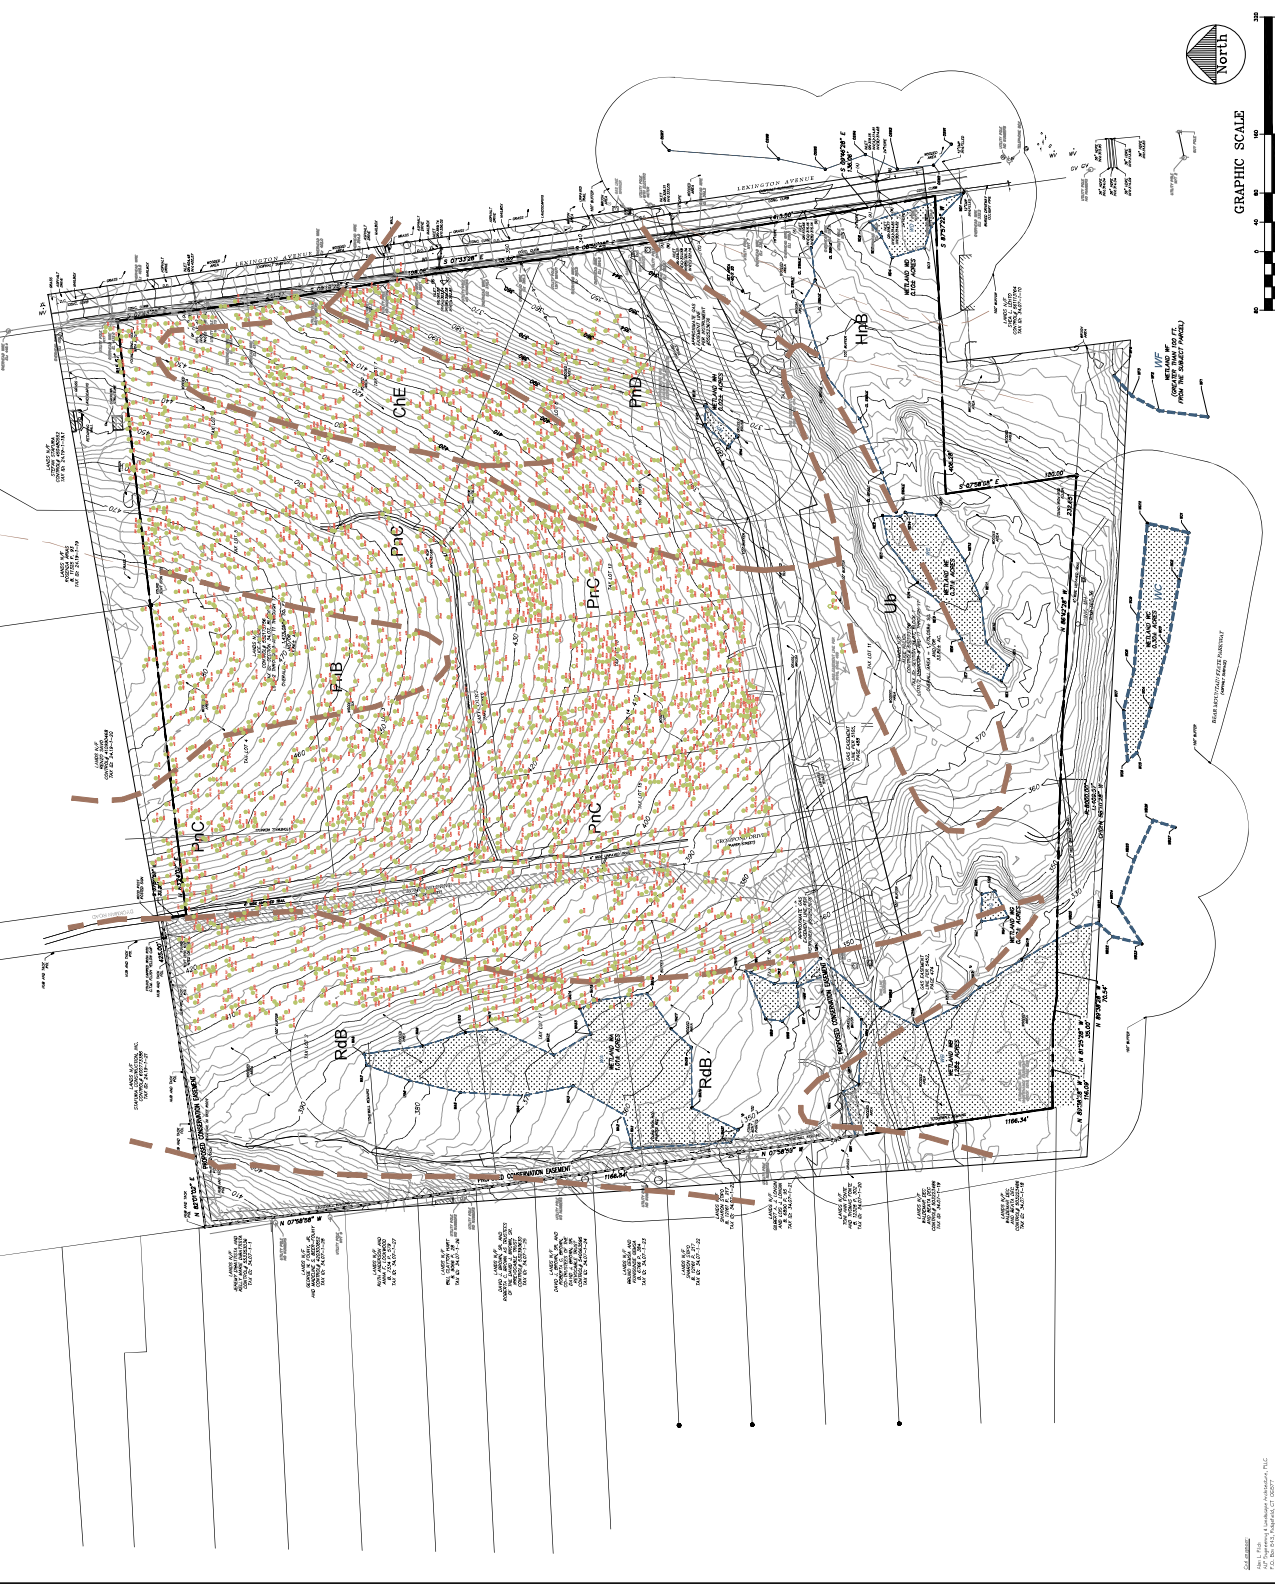

Calculation:
 Date: 6/7/22
