


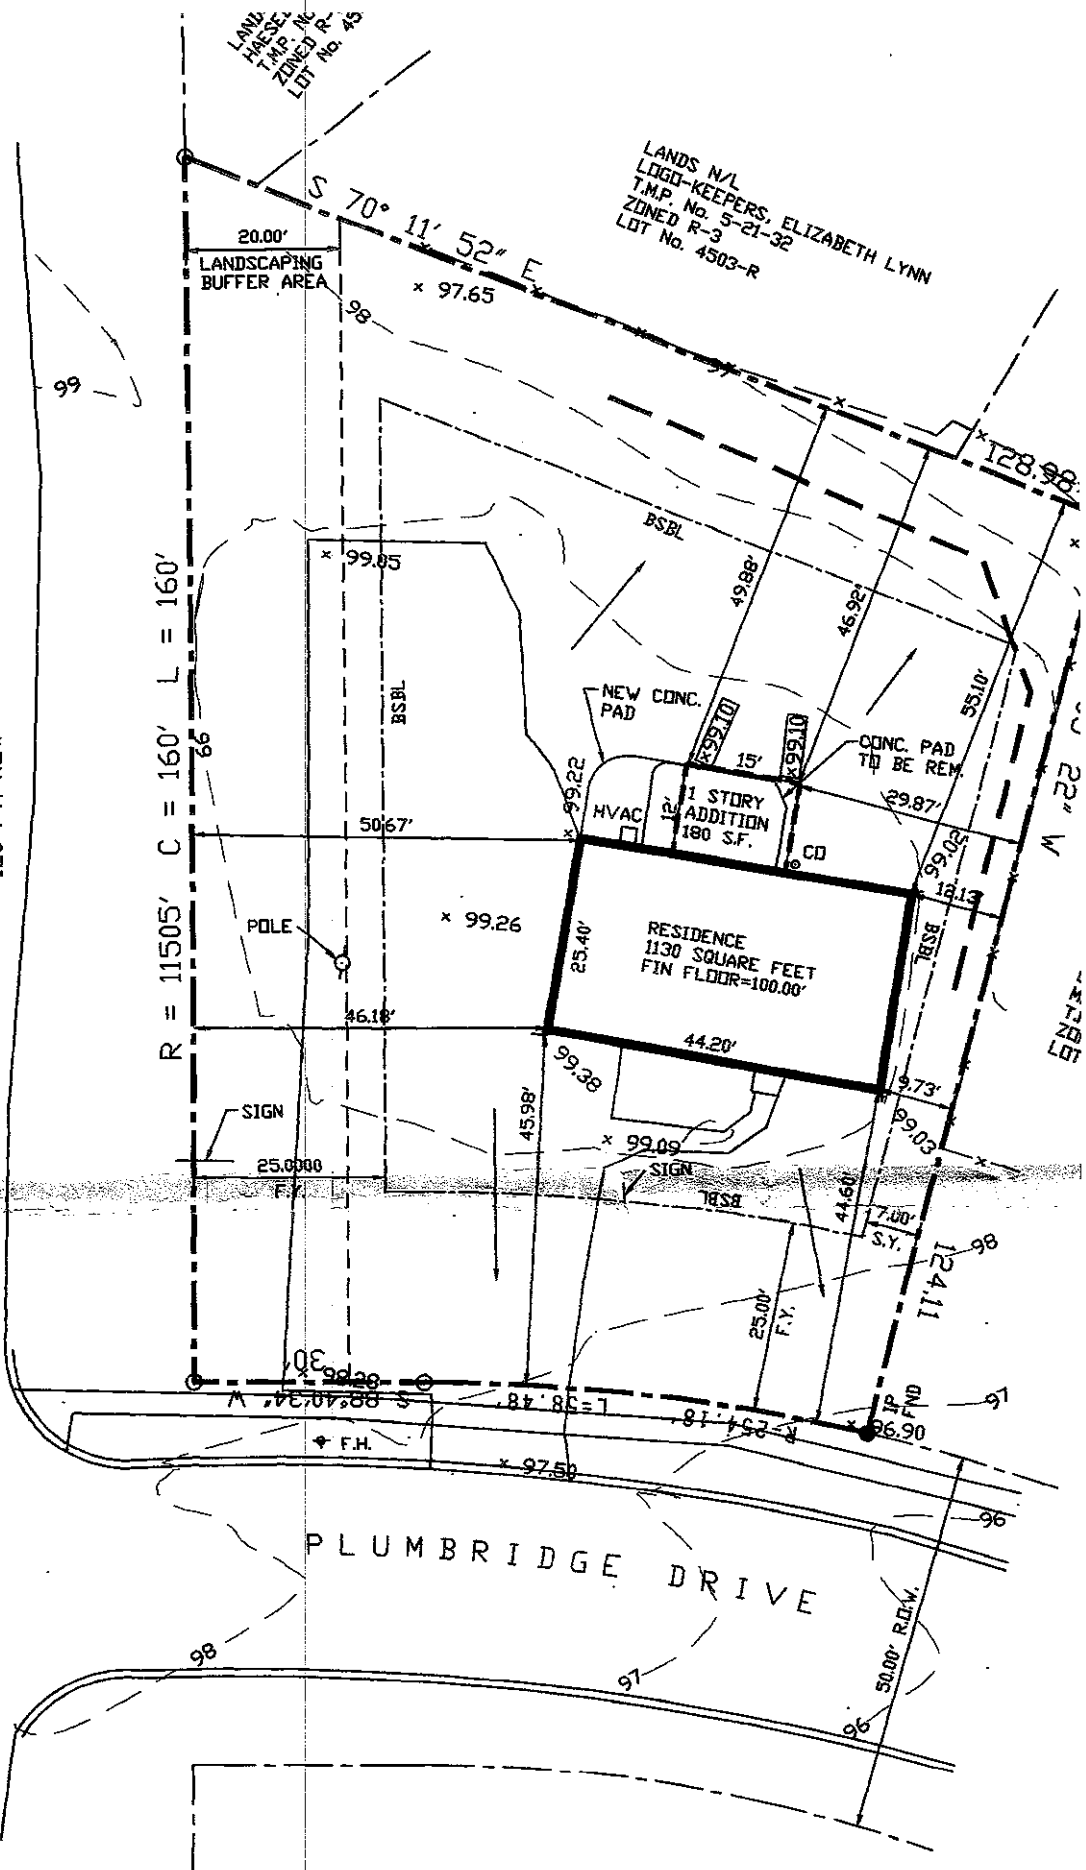

NEW RODGERS ROAD (RT. 413)  
120 FT. ROW

LAND  
HARVEY  
T.M.P. No. 10  
ZONED R-3  
LOT No. 45

LANDS N/L  
LOGG-KEEPERS, ELIZABETH LYNN  
T.M.P. No. 5-21-32  
ZONED R-3  
LOT No. 4503-R



R = 11505' C = 160' L = 160'

PLUMBRIDGE DRIVE

50.00' ROW

98

97

96

99

LANDSCAPING  
BUFFER AREA

20.00'

S 70° 11' 52" E  
x 97.65

128.98'

BSBL

49.88'

45.92'

55.10'

22' W

NEW CONC.  
PAD

HVAC

1 STORY  
ADDITION  
180 S.F.

CONC. PAD  
TO BE REM.

CD

29.87'

30.66'

18.13'

POLE

x 99.05

BSBL

50.67'

x 99.26

25.40'

RESIDENCE  
1130 SQUARE FEET  
FIN FLOOR=100.00'

44.20'

99.38'

45.98'

x 99.09

BSBL

44.60'

7.00'

S.Y.

25.00'

F.Y.

124.11'

06.96'

IP FND

SIGN

25.0000

03.00'

S 88° 40' 34" W

L = 38.48'

x 97.50

F.H.

98

97

96