


Landscape and Irrigation Design and Consulting
Phone: (321) 288-6143

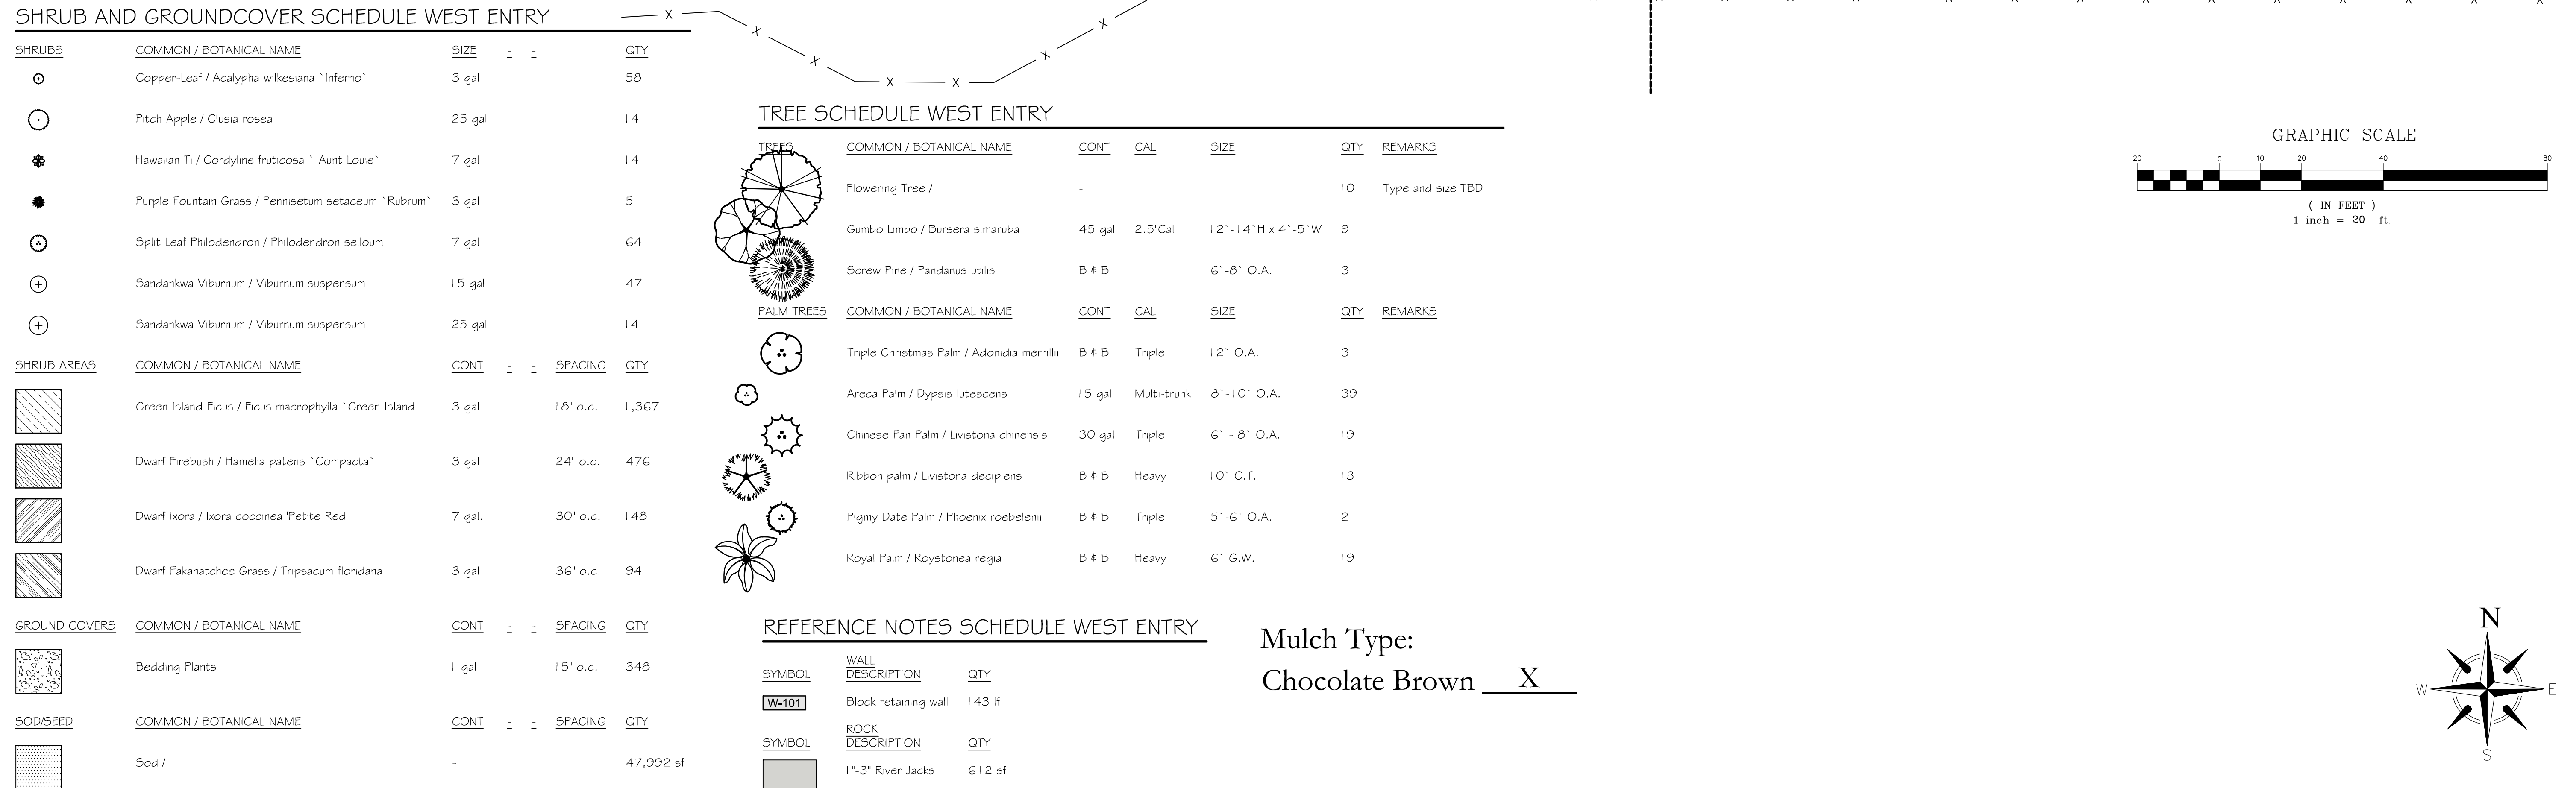

ACQUISITION.			
No.	Date	Description	By
1.			BKA
2.			
3.			
4.			

Exclusive Property of LSP Nursery Inc., and May Not Be Reproduced, Used, or Disseminated Without Written Permission.


Crystal Bay
Grant-Valkaria
Landscape Plan

DATE: 10-23-21

SCALE: 1"=20'

MEET: 1 of 2

MEET NO.: L-1

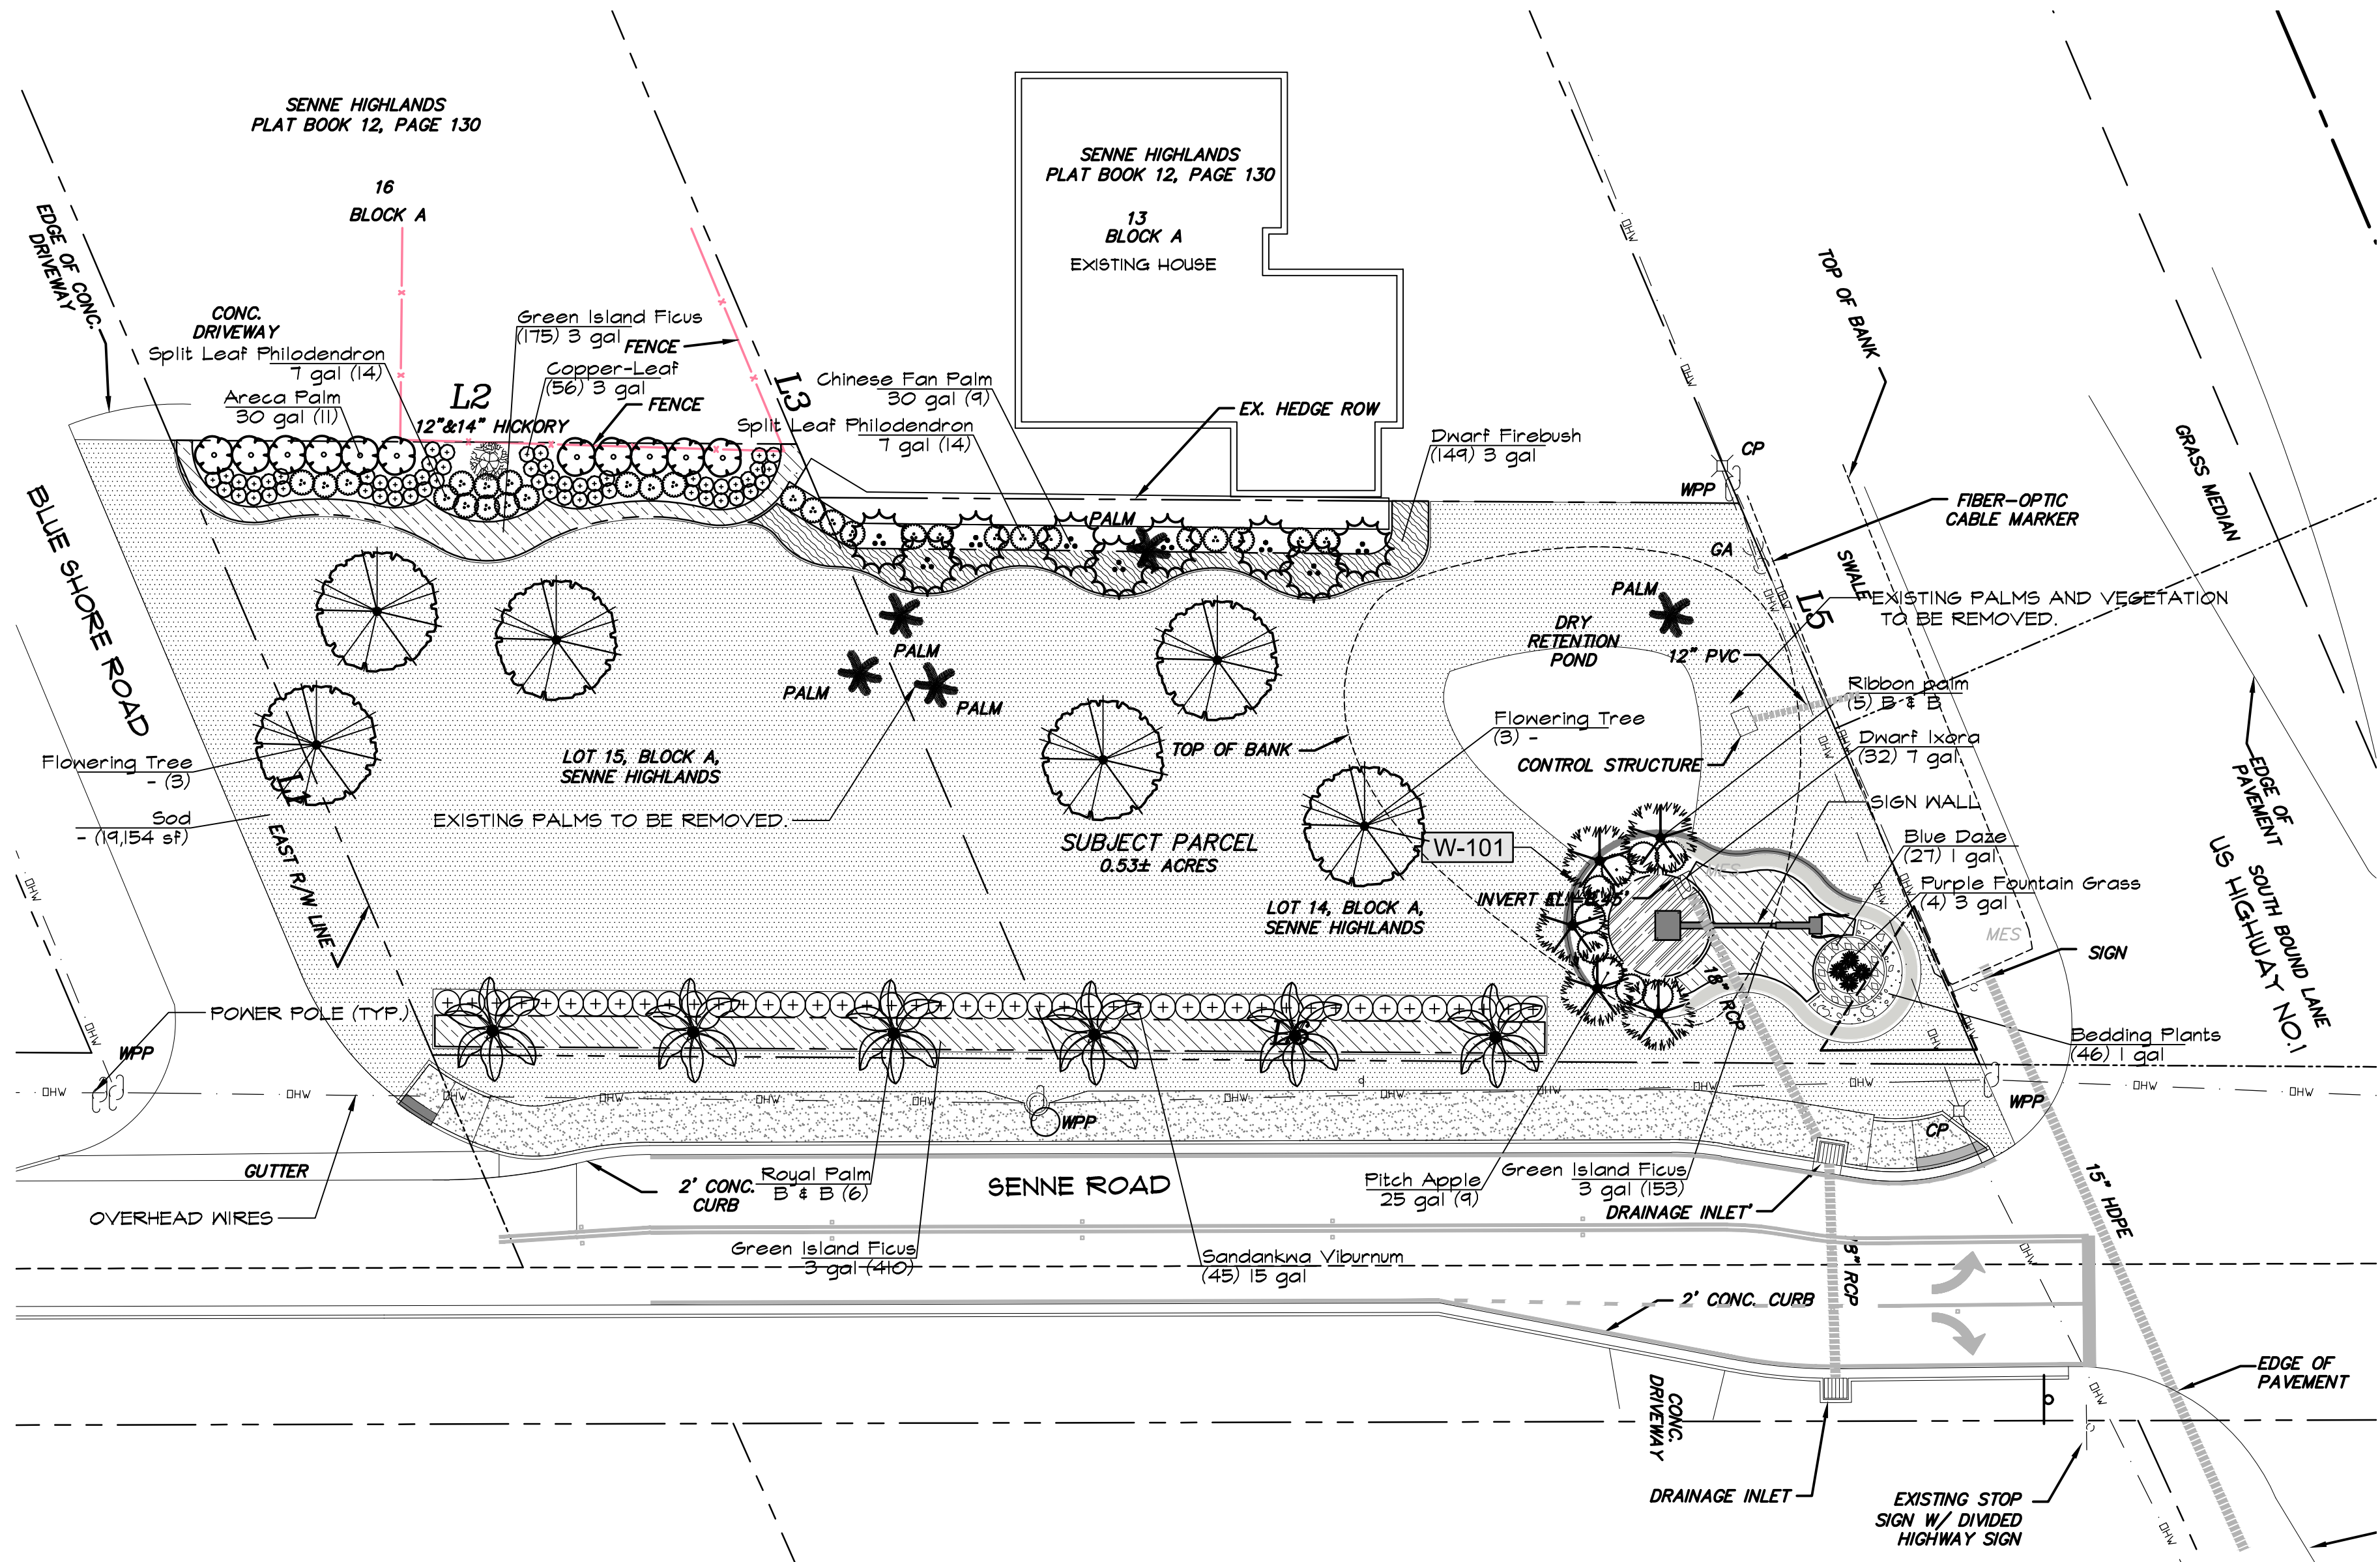

PLANT SCHEDULE EAST ENTRY

TREES	COMMON / BOTANICAL NAME	CONT	CAL	SIZE	QTY	REMARKS
	COMMON / BOTANICAL NAME	CONT	CAL	SIZE	QTY	REMARKS
PALM TREES	Flowering Tree /	-			6	Type and size TBD
	Areca Palm / Dypsis lutescens	30 gal	Multi-trunk	10'-12" O.A.	11	
	Chinese Fan Palm / Livistona chinensis	30 gal	Triple	6'-8" O.A.	9	
	Ribbon palm / Livistona decipiens	B & B	Heavy	10' C.T.	5	
	Royal Palm / Roystonea regia	B & B	Heavy	6' G.W.	6	
SHRUBS	COMMON / BOTANICAL NAME	SIZE			QTY	REMARKS
	Copper-Leaf / Acalypha wilkesiana 'Inferno'	3 gal			56	18'-24'
	Pitch Apple / Clusia rosea	25 gal			9	6'-7'
	Purple Fountain Grass / Pennisetum setaceum 'Rubrum'	3 gal			4	18'-24'
	Split Leaf Philodendron / Philodendron selloum	7 gal			28	30'-36'
SHRUB AREAS	COMMON / BOTANICAL NAME	CONT			SPACING	QTY
	Green Island Ficus / Ficus macrophylla 'Green Island	3 gal			18" o.c.	738
	Dwarf Firebush / Hamelia patens 'Compacta'	3 gal			24" o.c.	149
	Dwarf Ixora / Ixora coccinea 'Petite Red'	7 gal			30" o.c.	32
	Bedding Plants	1 gal			15" o.c.	46
GROUND COVERS	COMMON / BOTANICAL NAME	CONT			SPACING	QTY
	Blue Daze / Evolvulus glomeratus 'Blue My Mind'	1 gal			18" o.c.	27

REFERENCE NOTES SCHEDULE WEST ENTRY

SYMBOL	WALL DESCRIPTION	QTY
W-101	Block retaining wall	143 lf
SYMBOL	ROCK DESCRIPTION	QTY
	1'-3" River Jacks	612 sf

Mulch Type:
Chocolate Brown X



Key Map
Scale: 1"=100'



REVISIONS:	No.	Date	Description	By
	1.			BA
	2.			
	3.			
	4.			

This Drawing and The Designs Represented Herein are The Exclusive Property of LSP Nursery, Inc. and May Not Be Reproduced, Used, or Disseminated Without Written Permission.

Crystal Bay
Grant-Valkaria
Landscape Plan

DATE:	10-23-21
SCALE:	1"=20'
SHEET:	2 of 2
SHEET NO.:	L-2



Flowering tree-Type TBD



Gumbo Limbo



Screw Pine



Areca Palm



Royal Palm



Ribbon Palm



Chinese Fan Palm



Triple Christmas Palm



Aunt Louie Ti



Copperleaf



Purple Fountain Grass



Dwarf Red Ixora



Dwarf Firebush



Dwarf Fakahatchee Grass




Blue Daze



Purple Fountain Grass



1"-3" River Jacks

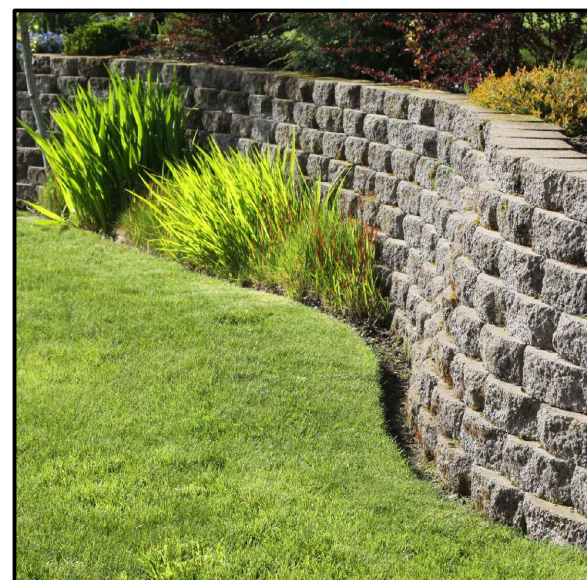

Landscape Block Retaining Wall

Note: the plant material shown in the photos is not representative of the actual size of the plant material specified for the project.

LSP LANDSCAPING
521 Thor Ave.
Palm Bay, FL 32909
Phone: (321) 724-6176
Fax: (321) 728-1053



REVISIONS:		Description		By
No.	Date			
1.				BA
2.				
3.				
4.				

Crytal Bay
Valkaria-Grant
Plant Photos

NORTH:

DATE: 10-22-21

SCALE: NONE

SHEET: 1 of 1

SHEET NO.: LP-1