




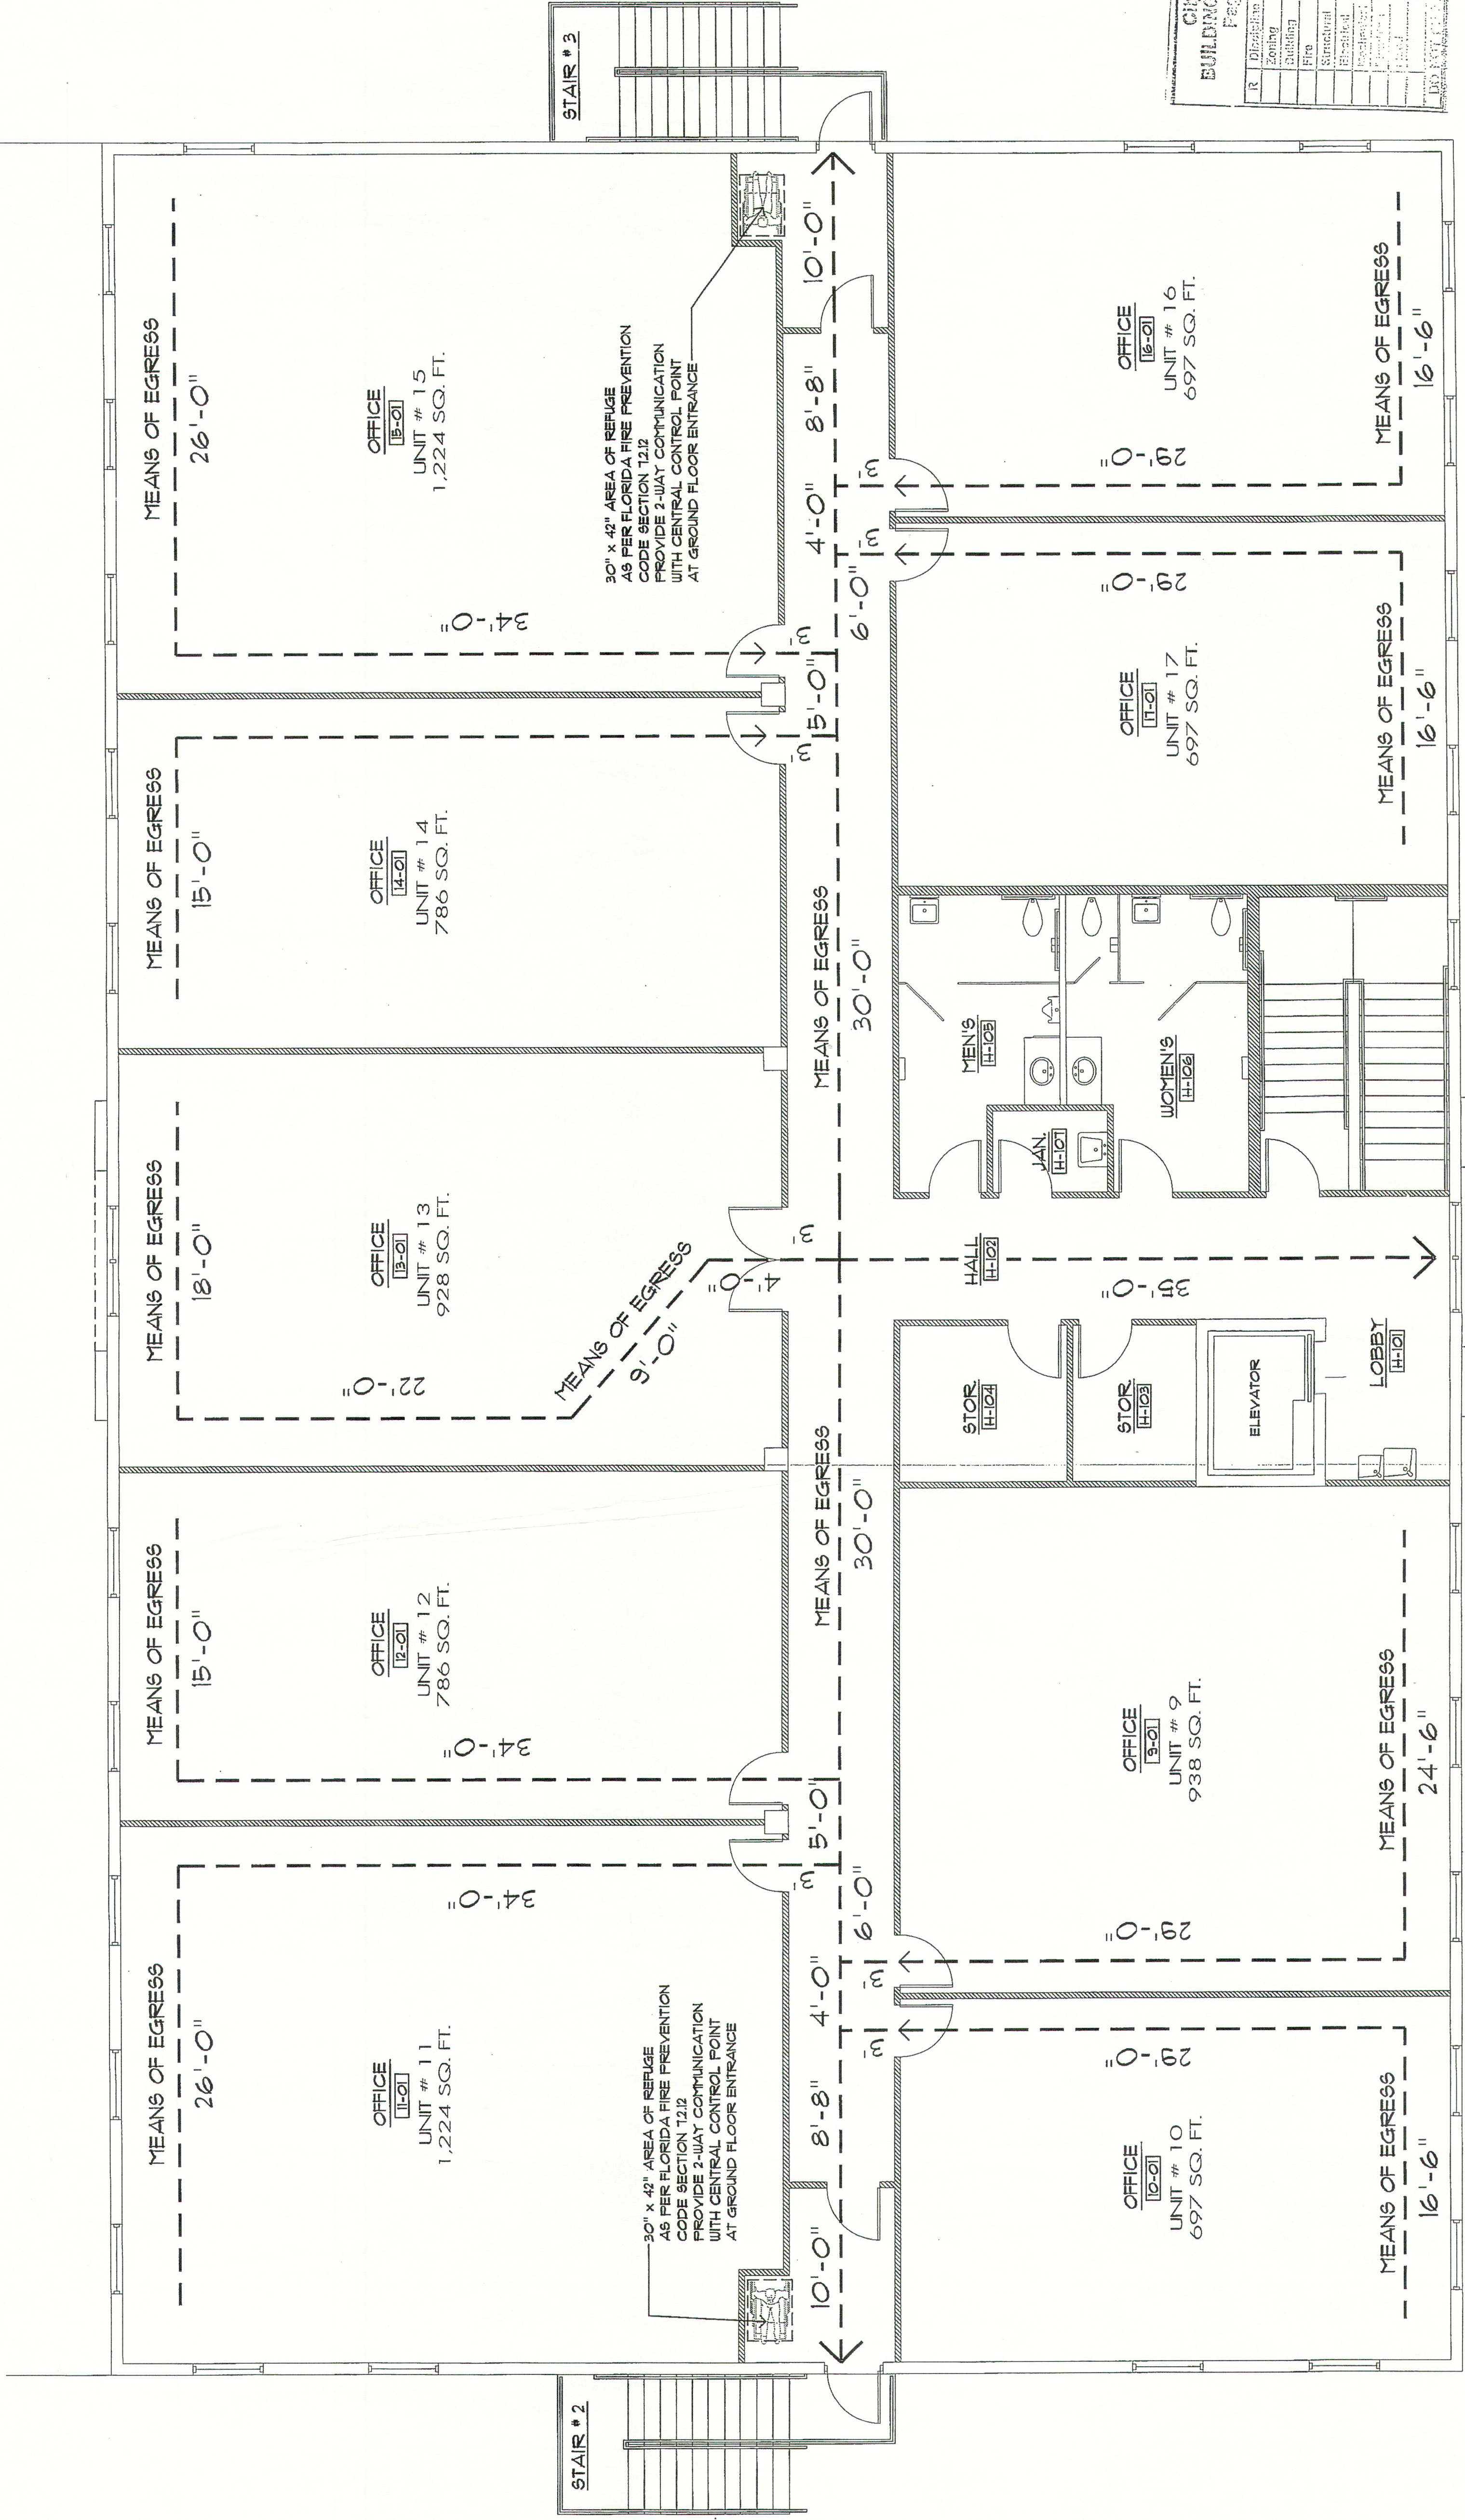

City of Doral BUILDING DEPARTMENT Permit Review			
R	Disabling	Reviewed by	Date
	Building	244	11/6/07
	Fire		
	Structural		
	Electrical	11/5/07	
	Plumbing		
	Mechanical		
	Other		
	Comments		

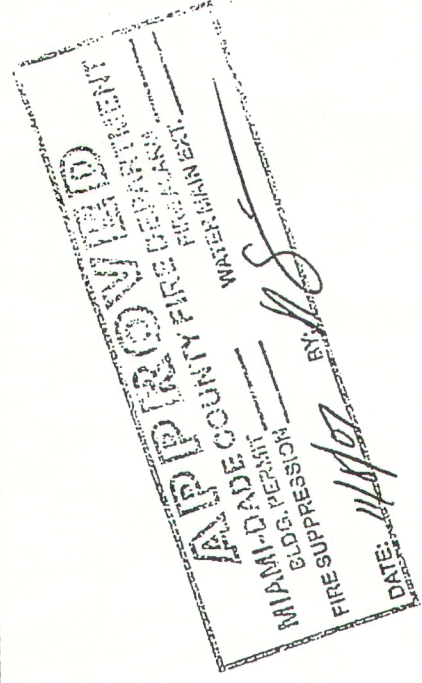

N SECOND FLOOR PLAN
LIFE SAFETY PLAN 3/16" = 1'-0"

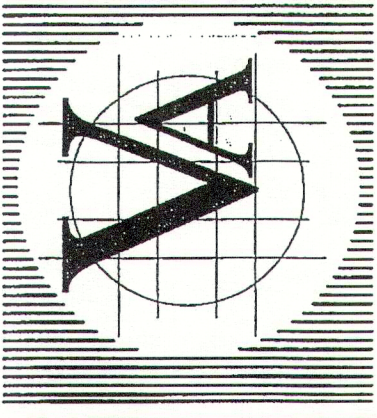

VILLA & ASSOCIATES INC.
ARCHITECTURE - PLANNING - INTERIOR DESIGN
7344 SW 46 STREET - MIAMI FL 33155 - (305) 661-8181
CONSULTANT :

Corporation License
AA0003569
REAL
JORGE L. VILLANOVAS
NO. ARO012110

**THE POINT at DORAL
BUILDING 2**
NW 102nd AVENUE & 26th STREET MIAMI-DADE, FLORIDA

REVISIONS :	REVISIONS :
11-05-07 BUILDING DEPARTMENT COMMENTS	