



COUNTY OF ULSTER
REAL PROPERTY TAX SERVICE AGENCY

Tracey Williams, Director
(845) 340-3490 Fax: (845) 340-3499

CITY OF KINGSTON

FM#26-23 Lot Line Revision/Subdivision - MANOR PL. LLC. - PBA: 2/11/26
Parcels owned by same party Deed - 5211/98

SBL(s): to be Deleted :

48.302-2-10.200 50X101
48.302-2-11 50X202
48.73-3-28 50X200


E627632-N1132131 (330)
E627671-N1132172 (471)
E627691-N1132238 (438)

SBL(s): to be Created :

48.302-2-10.210	0.15	E627632-N1132131 (Lot 1 gar)
48.302-2-11.100	0.24	E627671-N1132172 (Lot 4 bld)
48.302-2-11.200	0.14	E627671-N1132172 (Lot 2 vac)
48.73-3-28.100	0.15	E627697-N1132255 (Lot 3 vac)

SCALE: 1"=50

3/5/26 B.S
rev# 71162,71163

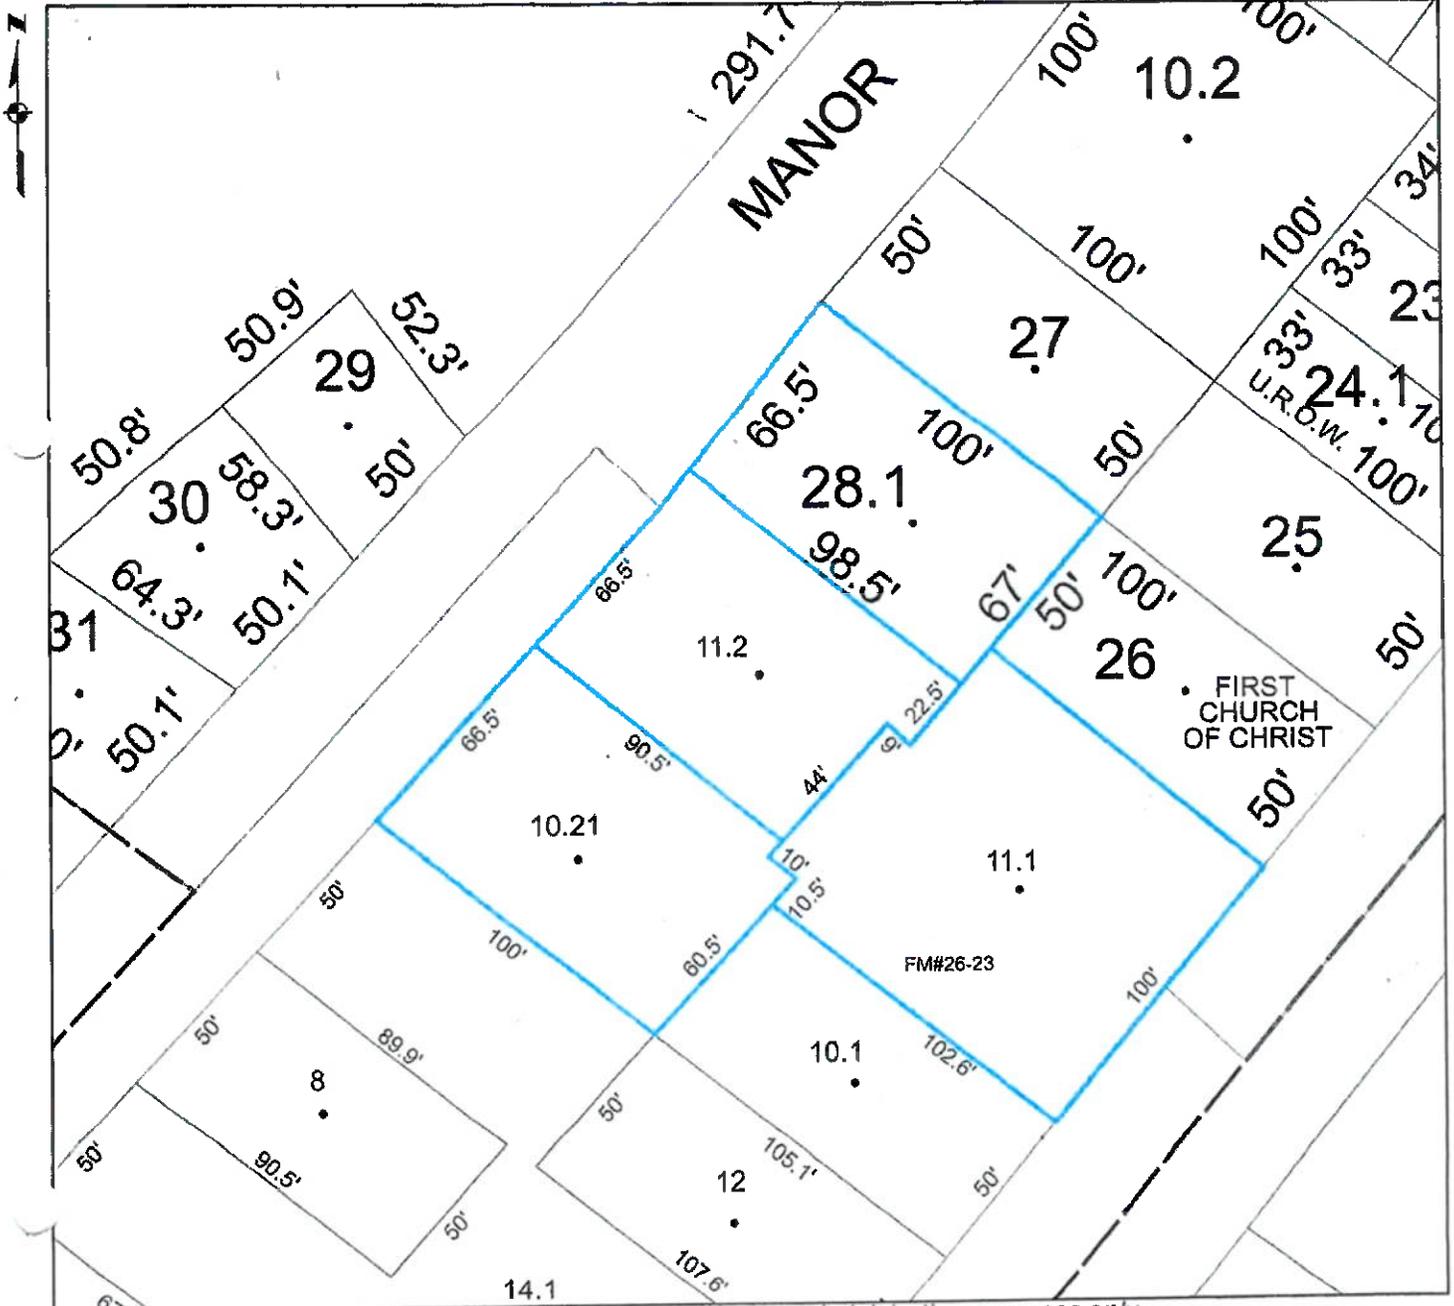

This tax map revision sheet prepared for tax administration purposes only