


LEGEND

- FOUND 4X4 CONCRETE RIGHT-OF-WAY MONUMENT
- ✦ SECTION CORNER (AS NOTED)
- CAPPED REBAR AS NOTED

LEGAL DESCRIPTION

THAT PORTION OF THE NE $\frac{1}{4}$ SECTION 22, TOWNSHIP 150N, RANGE 99 W, 5TH P.M. NORTH OF THE NORTH MARGIN OF STATE HIGHWAY 85
MCKENZIE COUNTY, NORTH DAKOTA

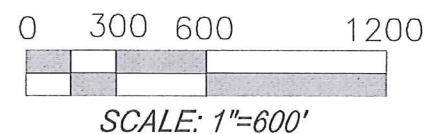

1). SURVEY PREPARED WITH A TOPCON RTK GPS, ALL MEASUREMENTS REPORTED ARE SCALED TO GROUND: SCALE FACTOR OF 1.000096969, ROTATION 0-00'-00"

I HEREBY CERTIFY THAT THIS SURVEY, PLAN AND OR REPORT WAS PREPARED BY ME OR UNDER MY DIRECT SUPERVISION AND THAT I AM A DULY REGISTERED LAND SURVEYOR UNDER THE LAWS OF THE STATE OF NORTH DAKOTA


July 27TH 2013 LS-REG. NO 7591



CERTIFICATE OF SURVEY

PROPERTY SITUATE AT
PORTION NE $\frac{1}{4}$

SECTION 22, TOWNSHIP 150N, RANGE 99W, 5TH P.M.
MCKENZIE COUNTY NORTH DAKOTA

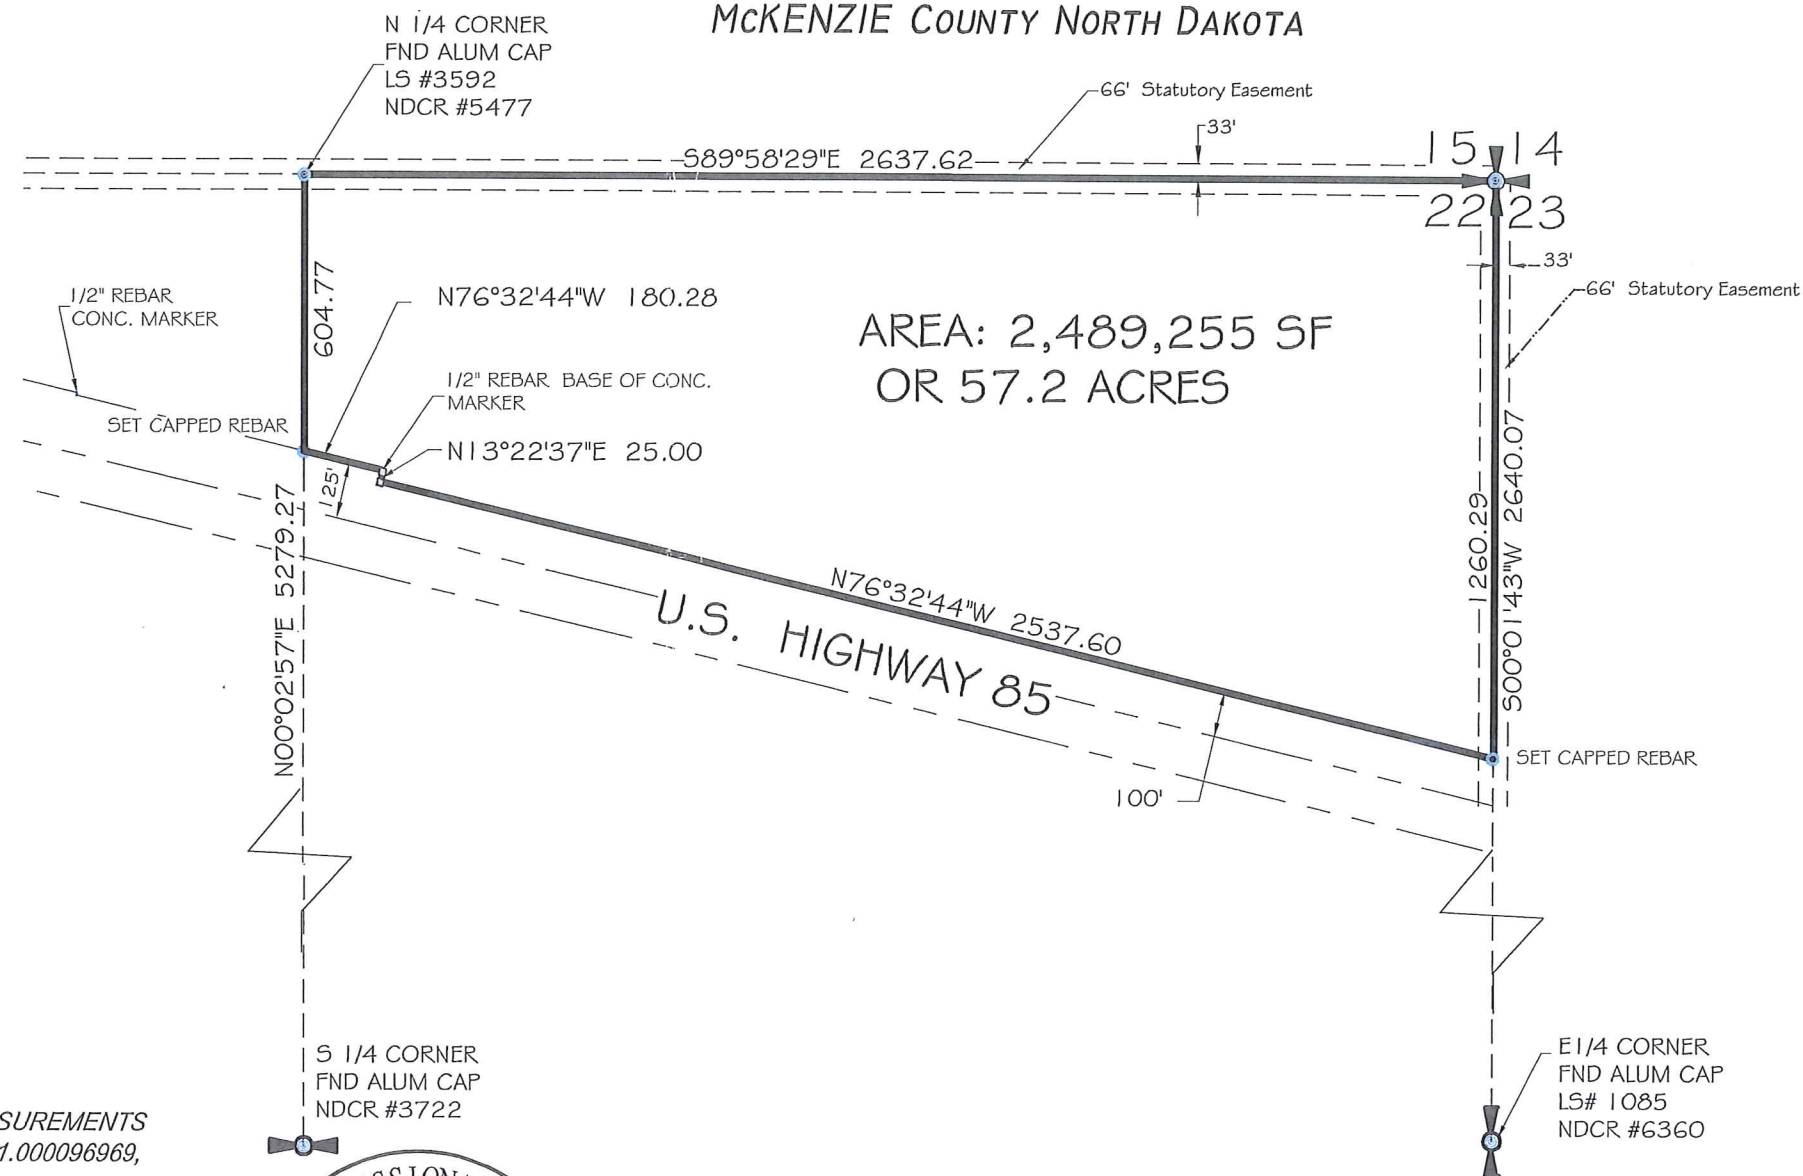

SCALE: 1"=600'

PREPARED FOR
SHAWN NICHOLS

CADWELL SANFORD DEIBERT & GARRY LLP
200 E. 10TH STREET, SUITE 200
SIOUX FALLS, SD 57101

DATE: 7/27/2013




CAMP LAND SURVEYORS PLLC

PO Box 114
ALEXANDER, ND 58831
(701) 339-1508


PROJECTION: STATE PLANE
NORTH DAKOTA NORTH ZONE
AERIAL PHOTOGRAPHY: ESRI 2013

 Updated: 1/27/2014 CLM

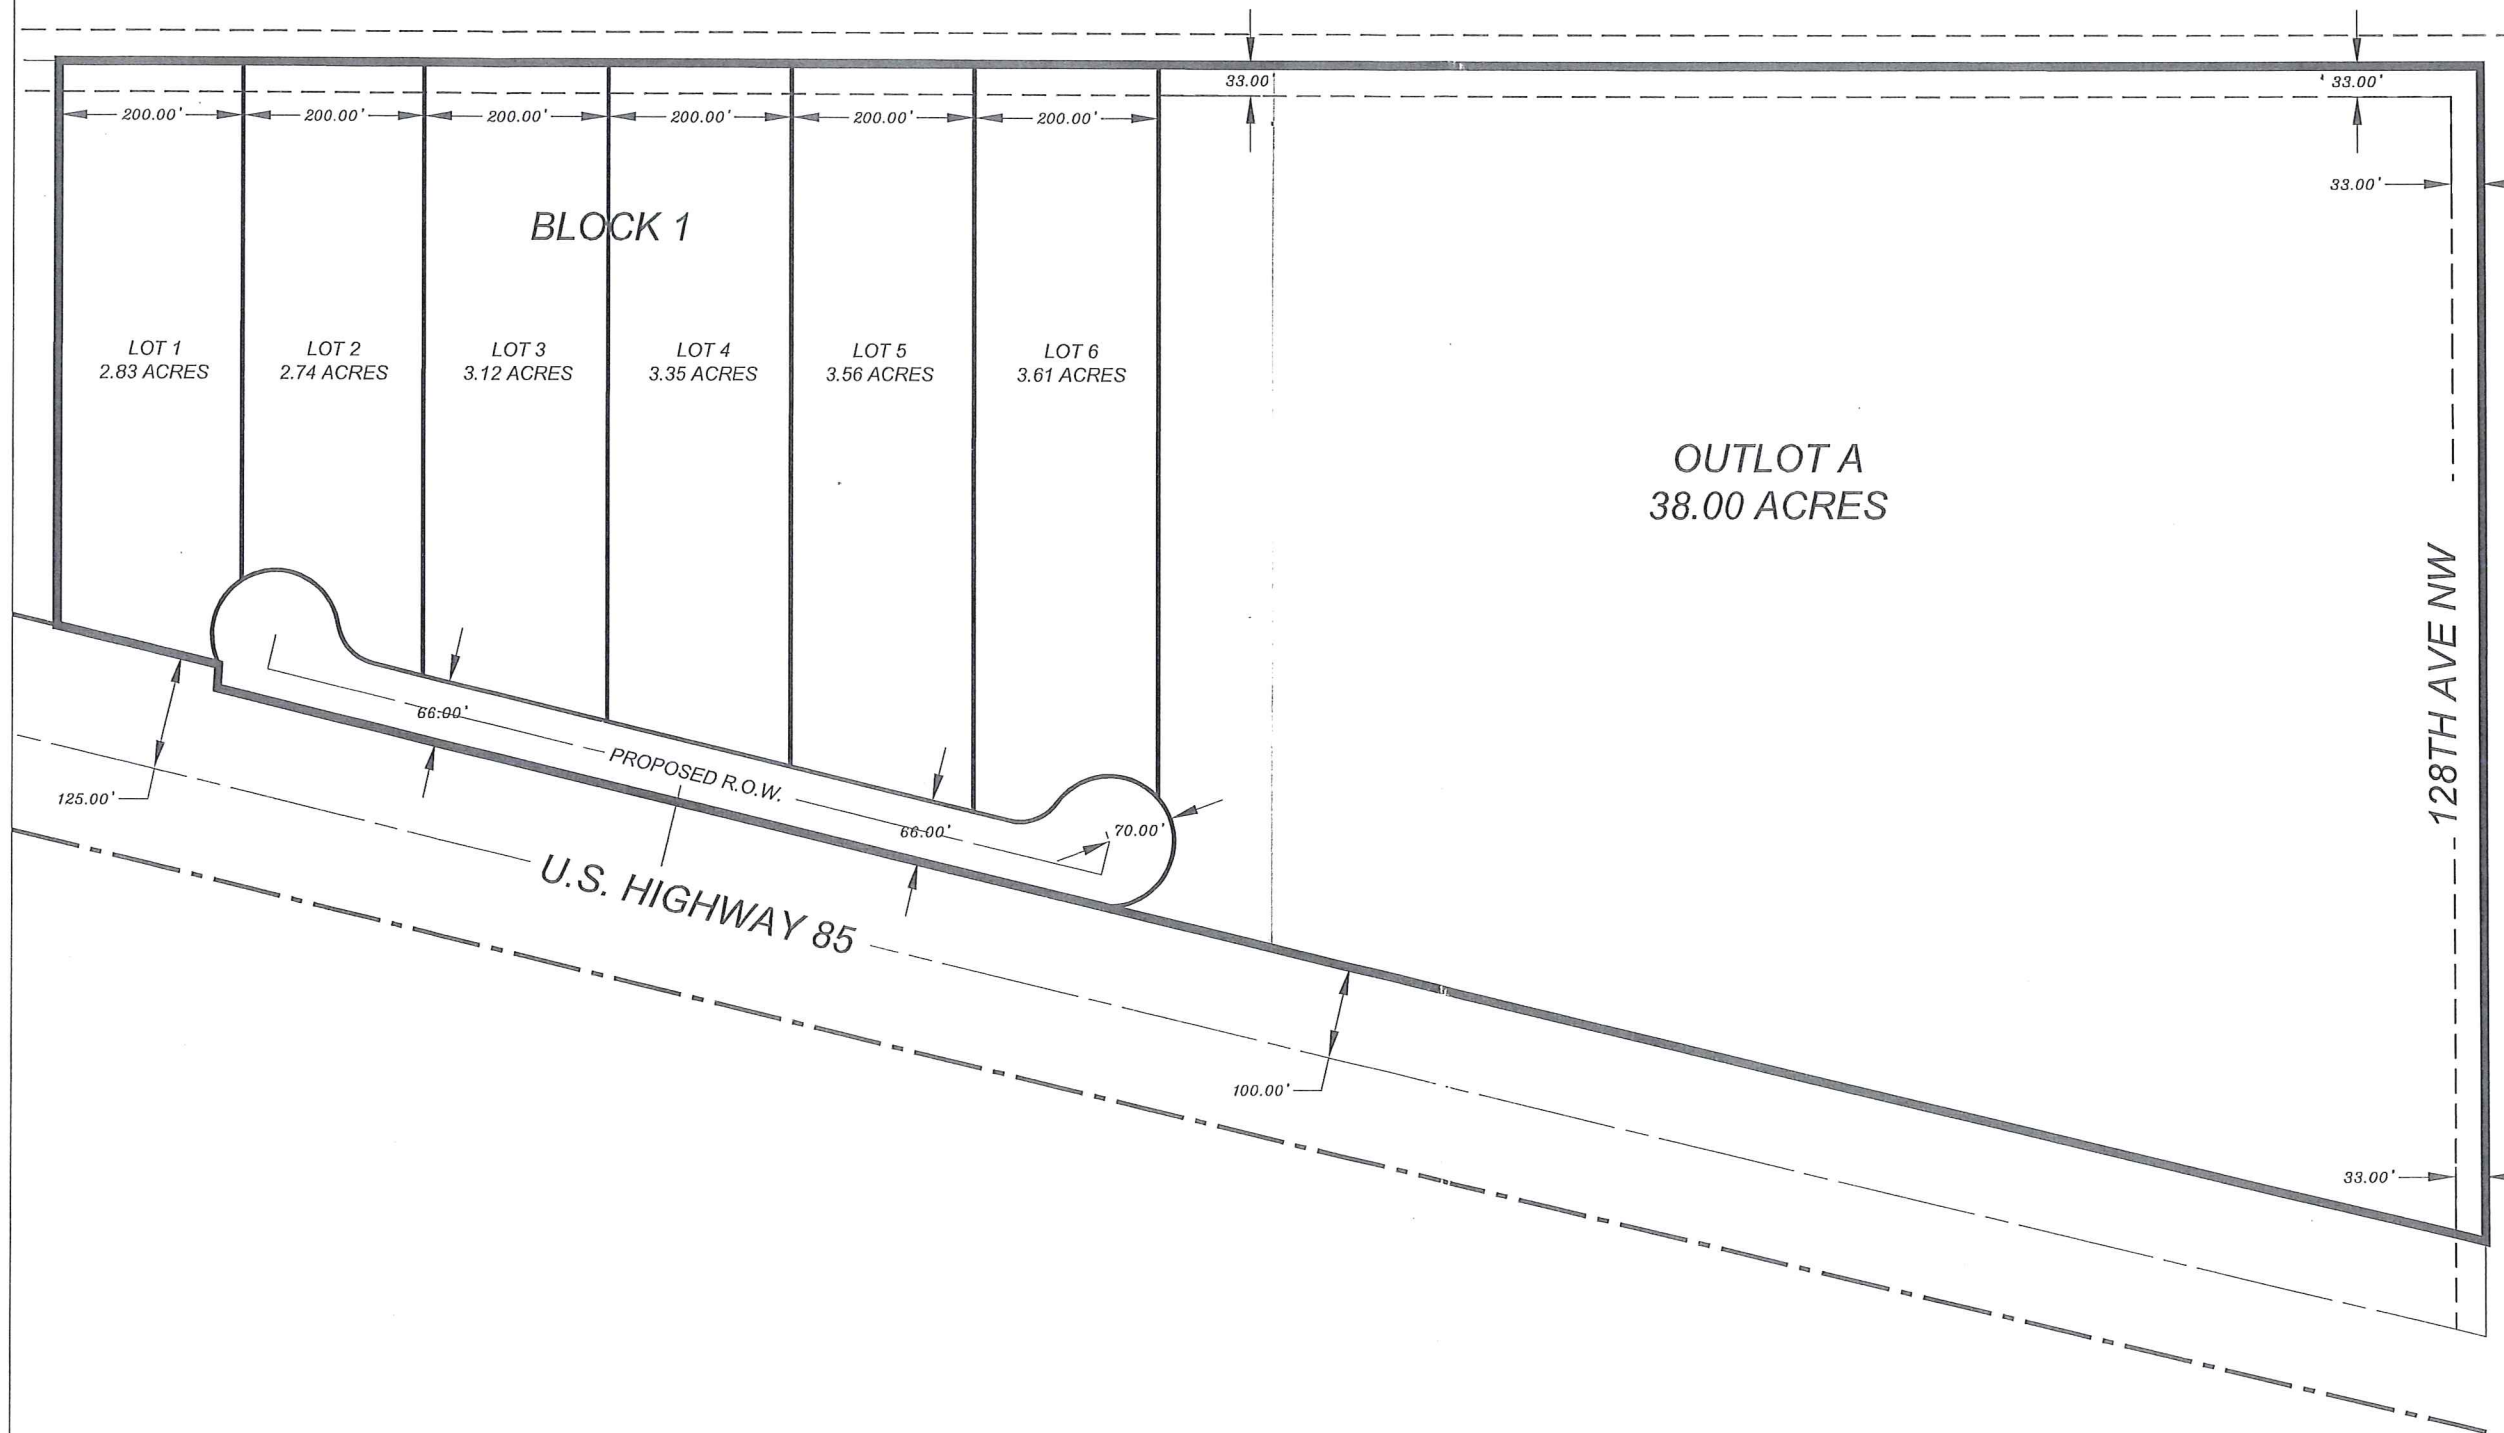

SHEET DESCRIPTION
**CONCEPT PLAN
"B"**

General Notes

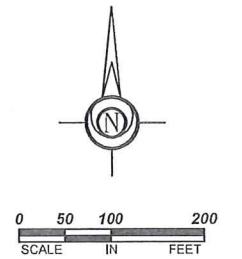

No.	Revision/Issue	Date

Firm Name and Address
**Ellingson
COMPANIES**
56113 State Highway 56
West Concord, MN 55985
www.EllingsonCompanies.com

Project Name and Address
**CONCEPT PLAN
ELLINGSON COMPANIES
WATFORD CITY, ND**

Project	Sheet
Date 11/08/2013	2
Scale 1" = 200'	