




2 NORTH
3/16" = 1'-0"

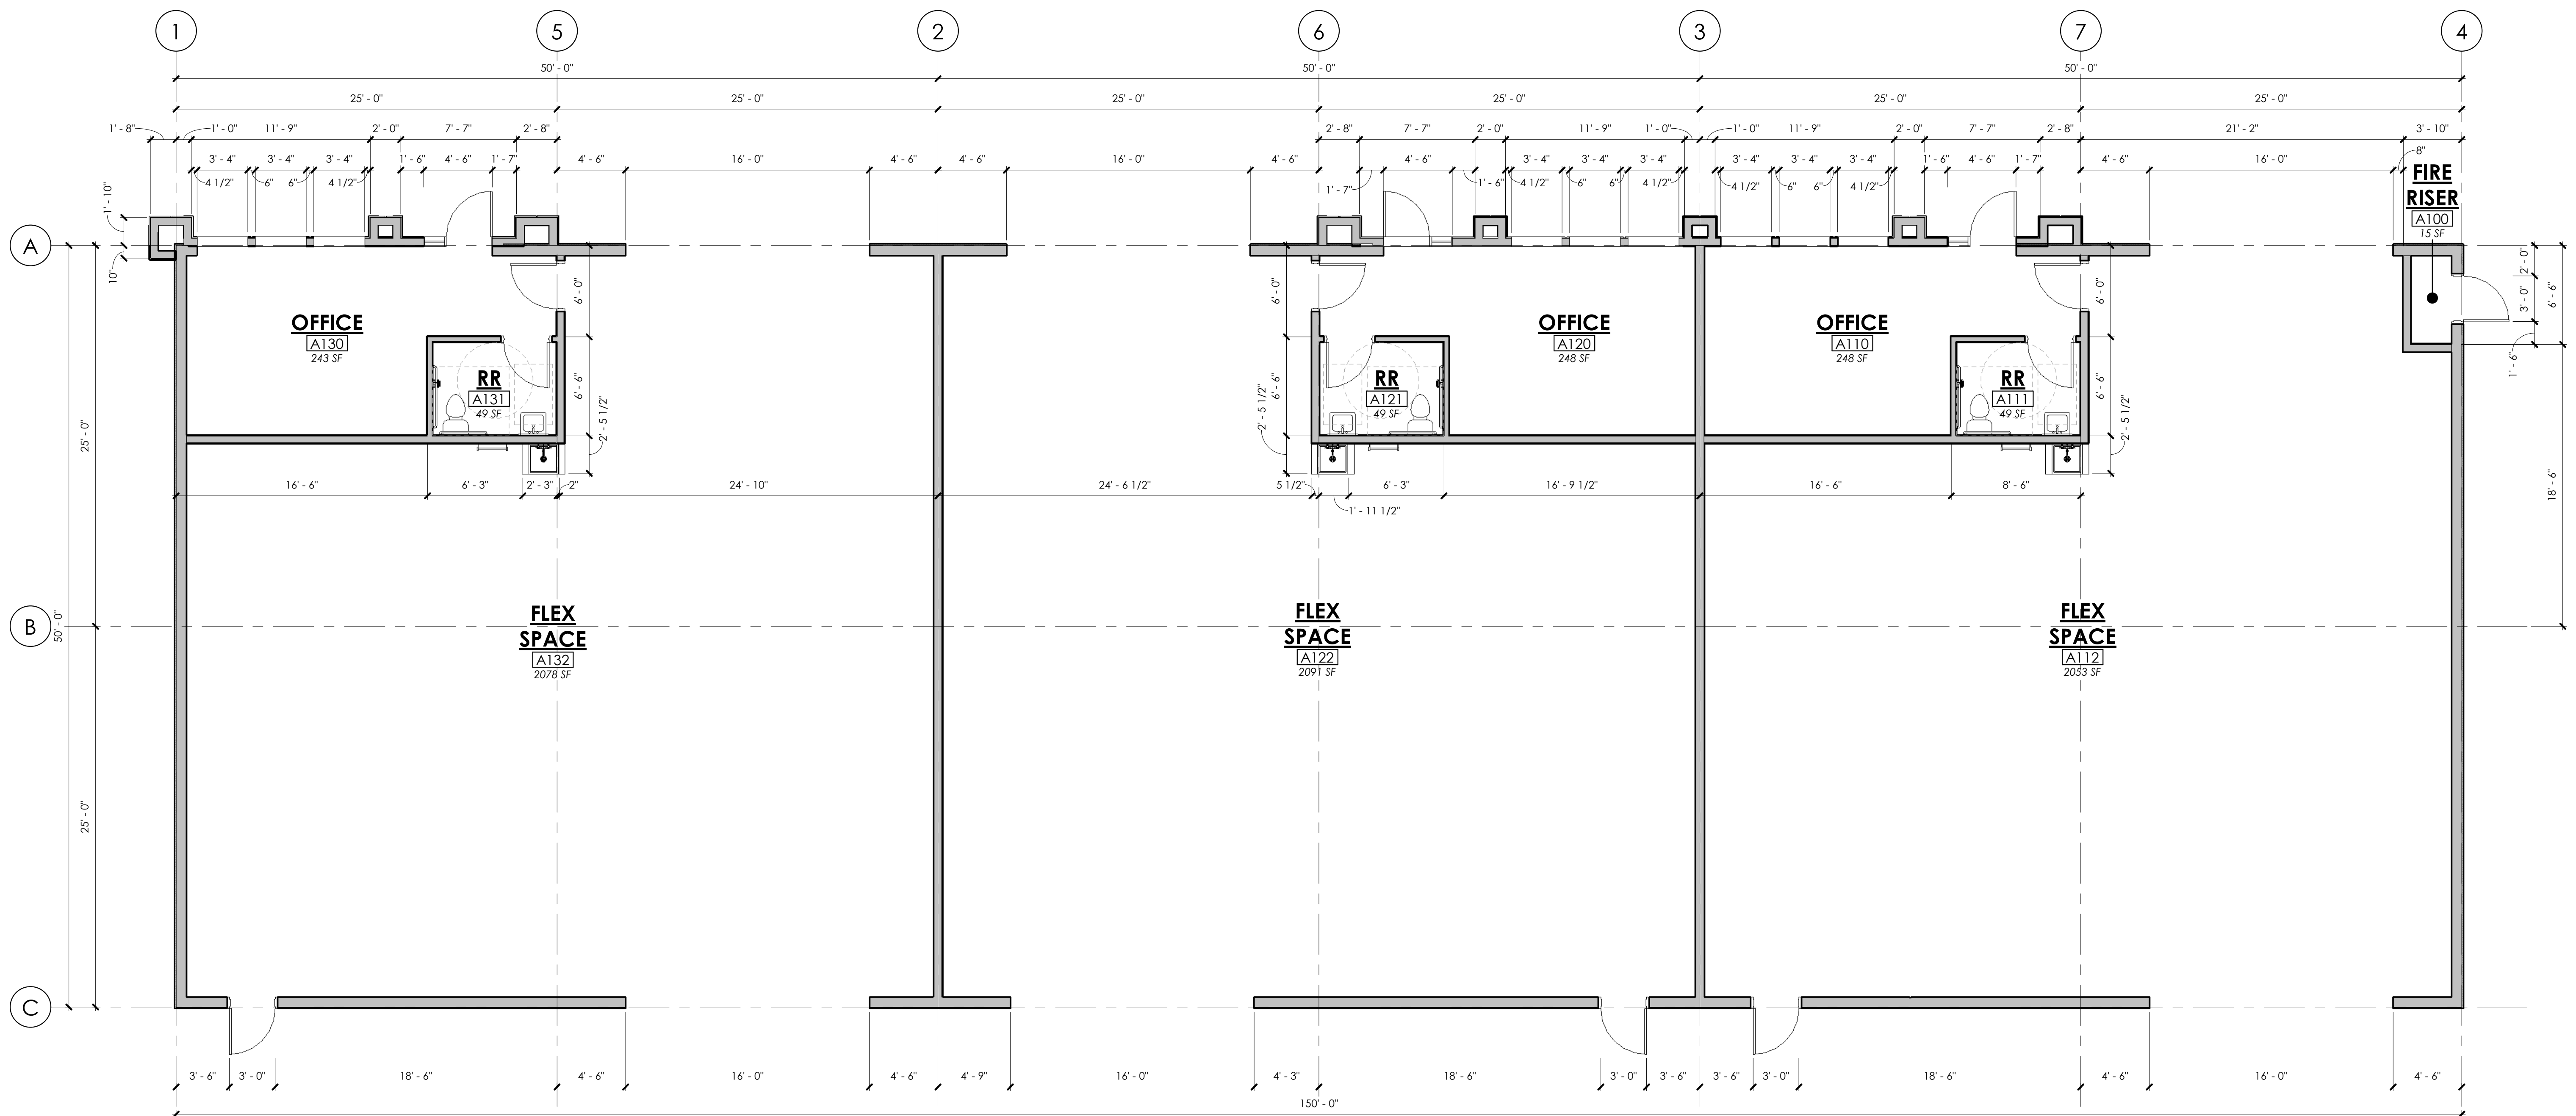

1 FLOOR PLAN
3/16" = 1'-0"