


ALLEY

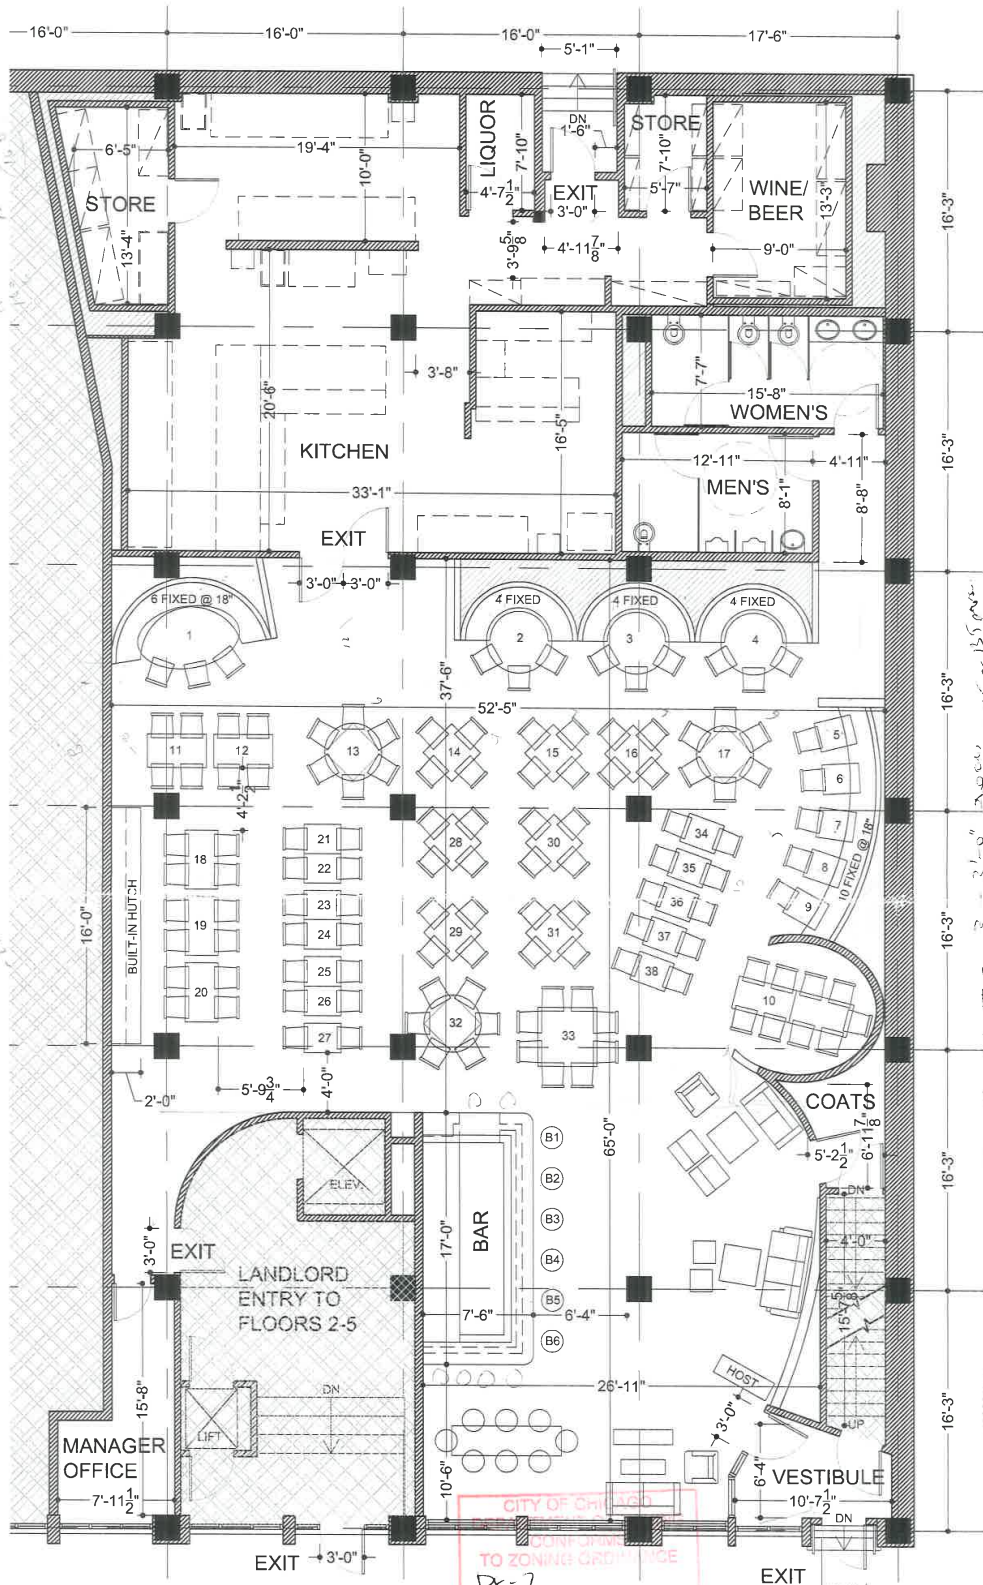

MAXIMUM CAPACITY:
192 OCCUPANTS

PER CBC 13-84

NET FLOOR AREA:
2,460 SQ. FT.
(EXCLUDES TOILET ROOMS,
STAIRWAYS, SHAFTS AND
ENCLOSURES, BAR, HUTCH,
RAISED AREA BEHIND FIXED
SEATING, SERVING SPACE,
AND VESTIBULE)

15 SQ. FT. / PERSON = 164
FIXED SEATING @ 18" = 28
TOTAL OCCUPANTS = 192

OCCUPIED SPACE IS LESS
THAN 4'-0" ABOVE GRADE.



SEARLMAS
TER
LOWE
ARCHITECTS

1 OCCUPANCY PLAN 10 W. Hubbard St.
SCALE: 1/8" = 1'-0"



A-1.00
SHEET 1 OF 1
VERMILION OCCUPANCY PLAN
JAN. 22, 2010

PROJECT NO. 1001