


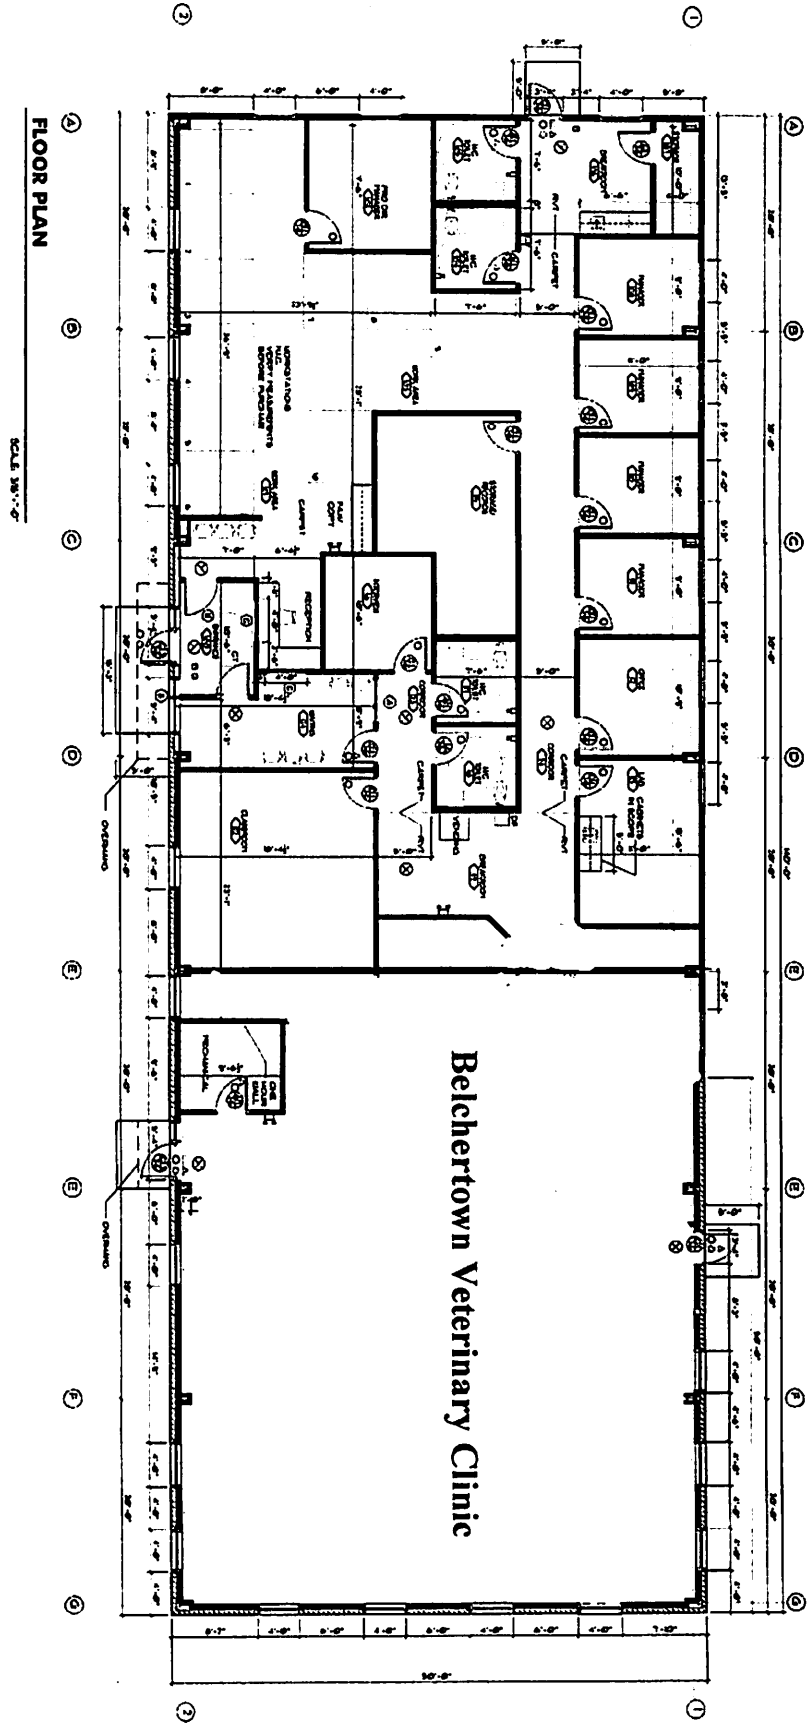

**BERNARD M. SCHENKELBERG**

**ARCHITECT**

**FIRST FLOOR PLAN**

ONE MONARCH PLACE - SUITE 2540  
 SPRINGFIELD, MA 01144  
 PHONE: 413-739-0163  
 FAX: 413-739-0163

CONNECTICUT ILLINOIS MASSACHUSETTS  
 MINNESOTA WISCONSIN

3309 SPUR LANE  
 GREEN BAY, WI 54313  
 PHONE: 920-434-3277  
 FAX: 920-434-3301

**211 STATE STREET  
 BELCHERTOWN, MASSACHUSETTS**