


Lot 1 of the Southeast Quarter of the Northeast Quarter of
Section 28, Township 26 North, Range 14 East City of Sikeston,
Scott County, Missouri

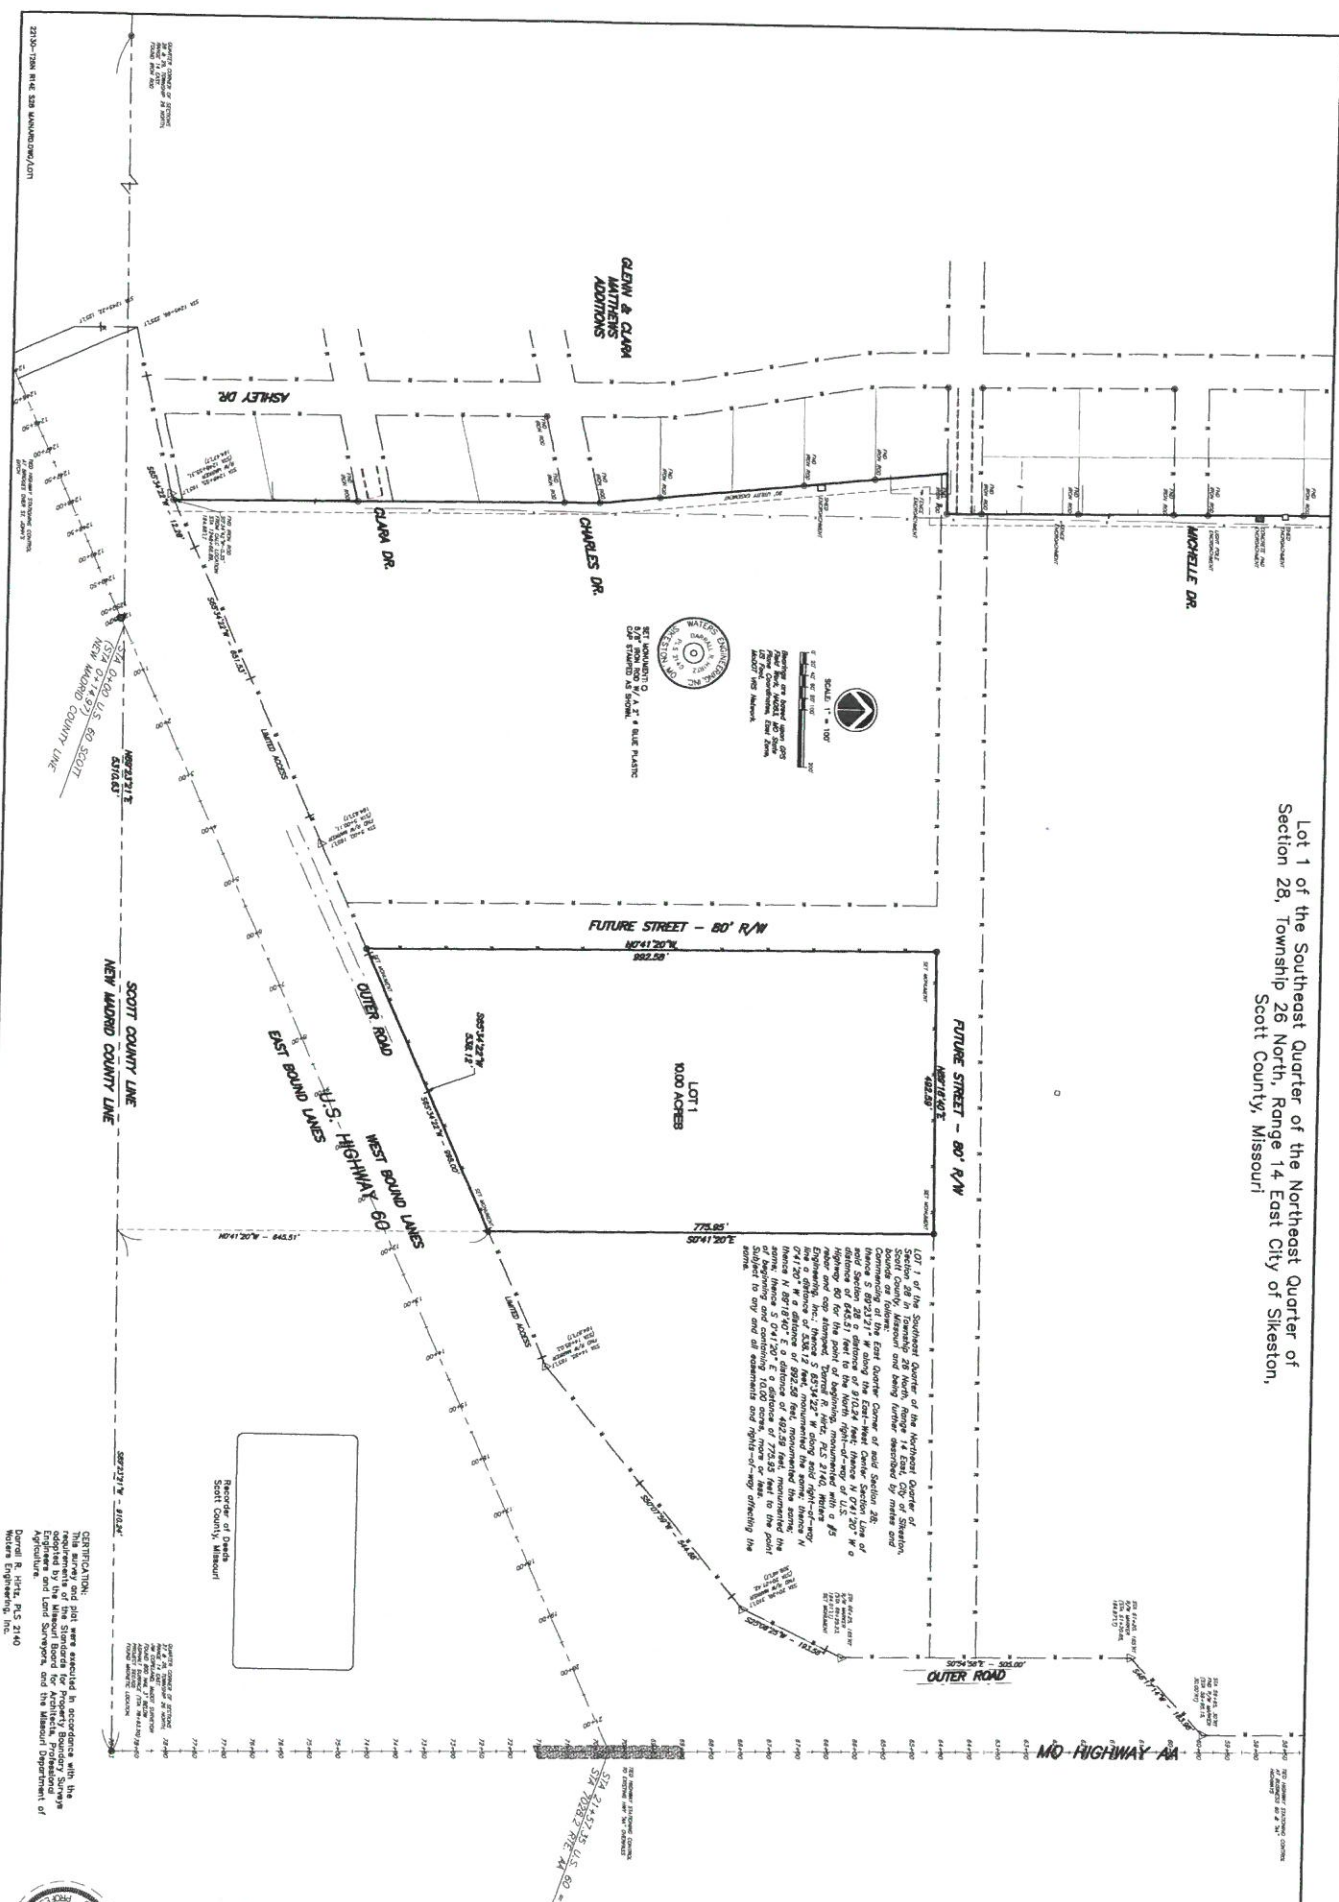

CERTIFICATION:
This survey and plat were executed in accordance with the
requirements of the Missouri State Certificate of Authority for
Professional Land Surveyors, and the Missouri Department of
Agriculture.
Darrin R. Hirtz, P.L.S. 3140
Waters Engineering, Inc.



DATE	SEPTEMBER, 2023	PROJECT NO.	22130
REVISION DATE		DRAWN BY	D. HIRTZ
SHEET NO.	1	SCALE	1" = 100'

SADDLERIDGE SOUTH, LLC
SIKESTON, MISSOURI
LOT 1 OF THE SE1/4 NE1/4

WATERS ENGINEERING, INC.
LIC-2018-000885 MISSOURI STATE CERTIFICATE OF AUTHORITY LIC-2018-000132
Civil Engineering and Land Surveying
908 S. Kingshighway - P. O. Box 567
Sikeston, Missouri 63501
PHONE (573) 471-5680
FAX (573) 471-5689
Web Site: <http://www.waterseng.com>
Email: main@waterseng.com