



SURVEY FOR

# Ashley DeSaix 504 N. 4th Street


CITY OF WILMINGTON, NEW HANOVER COUNTY  
NORTH CAROLINA  
REFERENCE: BOOK 6103 PAGE 2833  
MAP BOOK 64 PAGE 17  
DATE: JULY 16, 2020

### LOCATION MAP

( NOT TO SCALE )

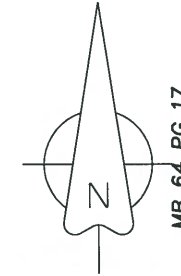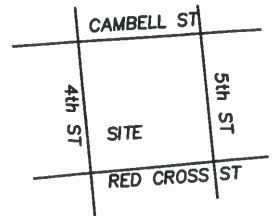

MB 64 PG 17

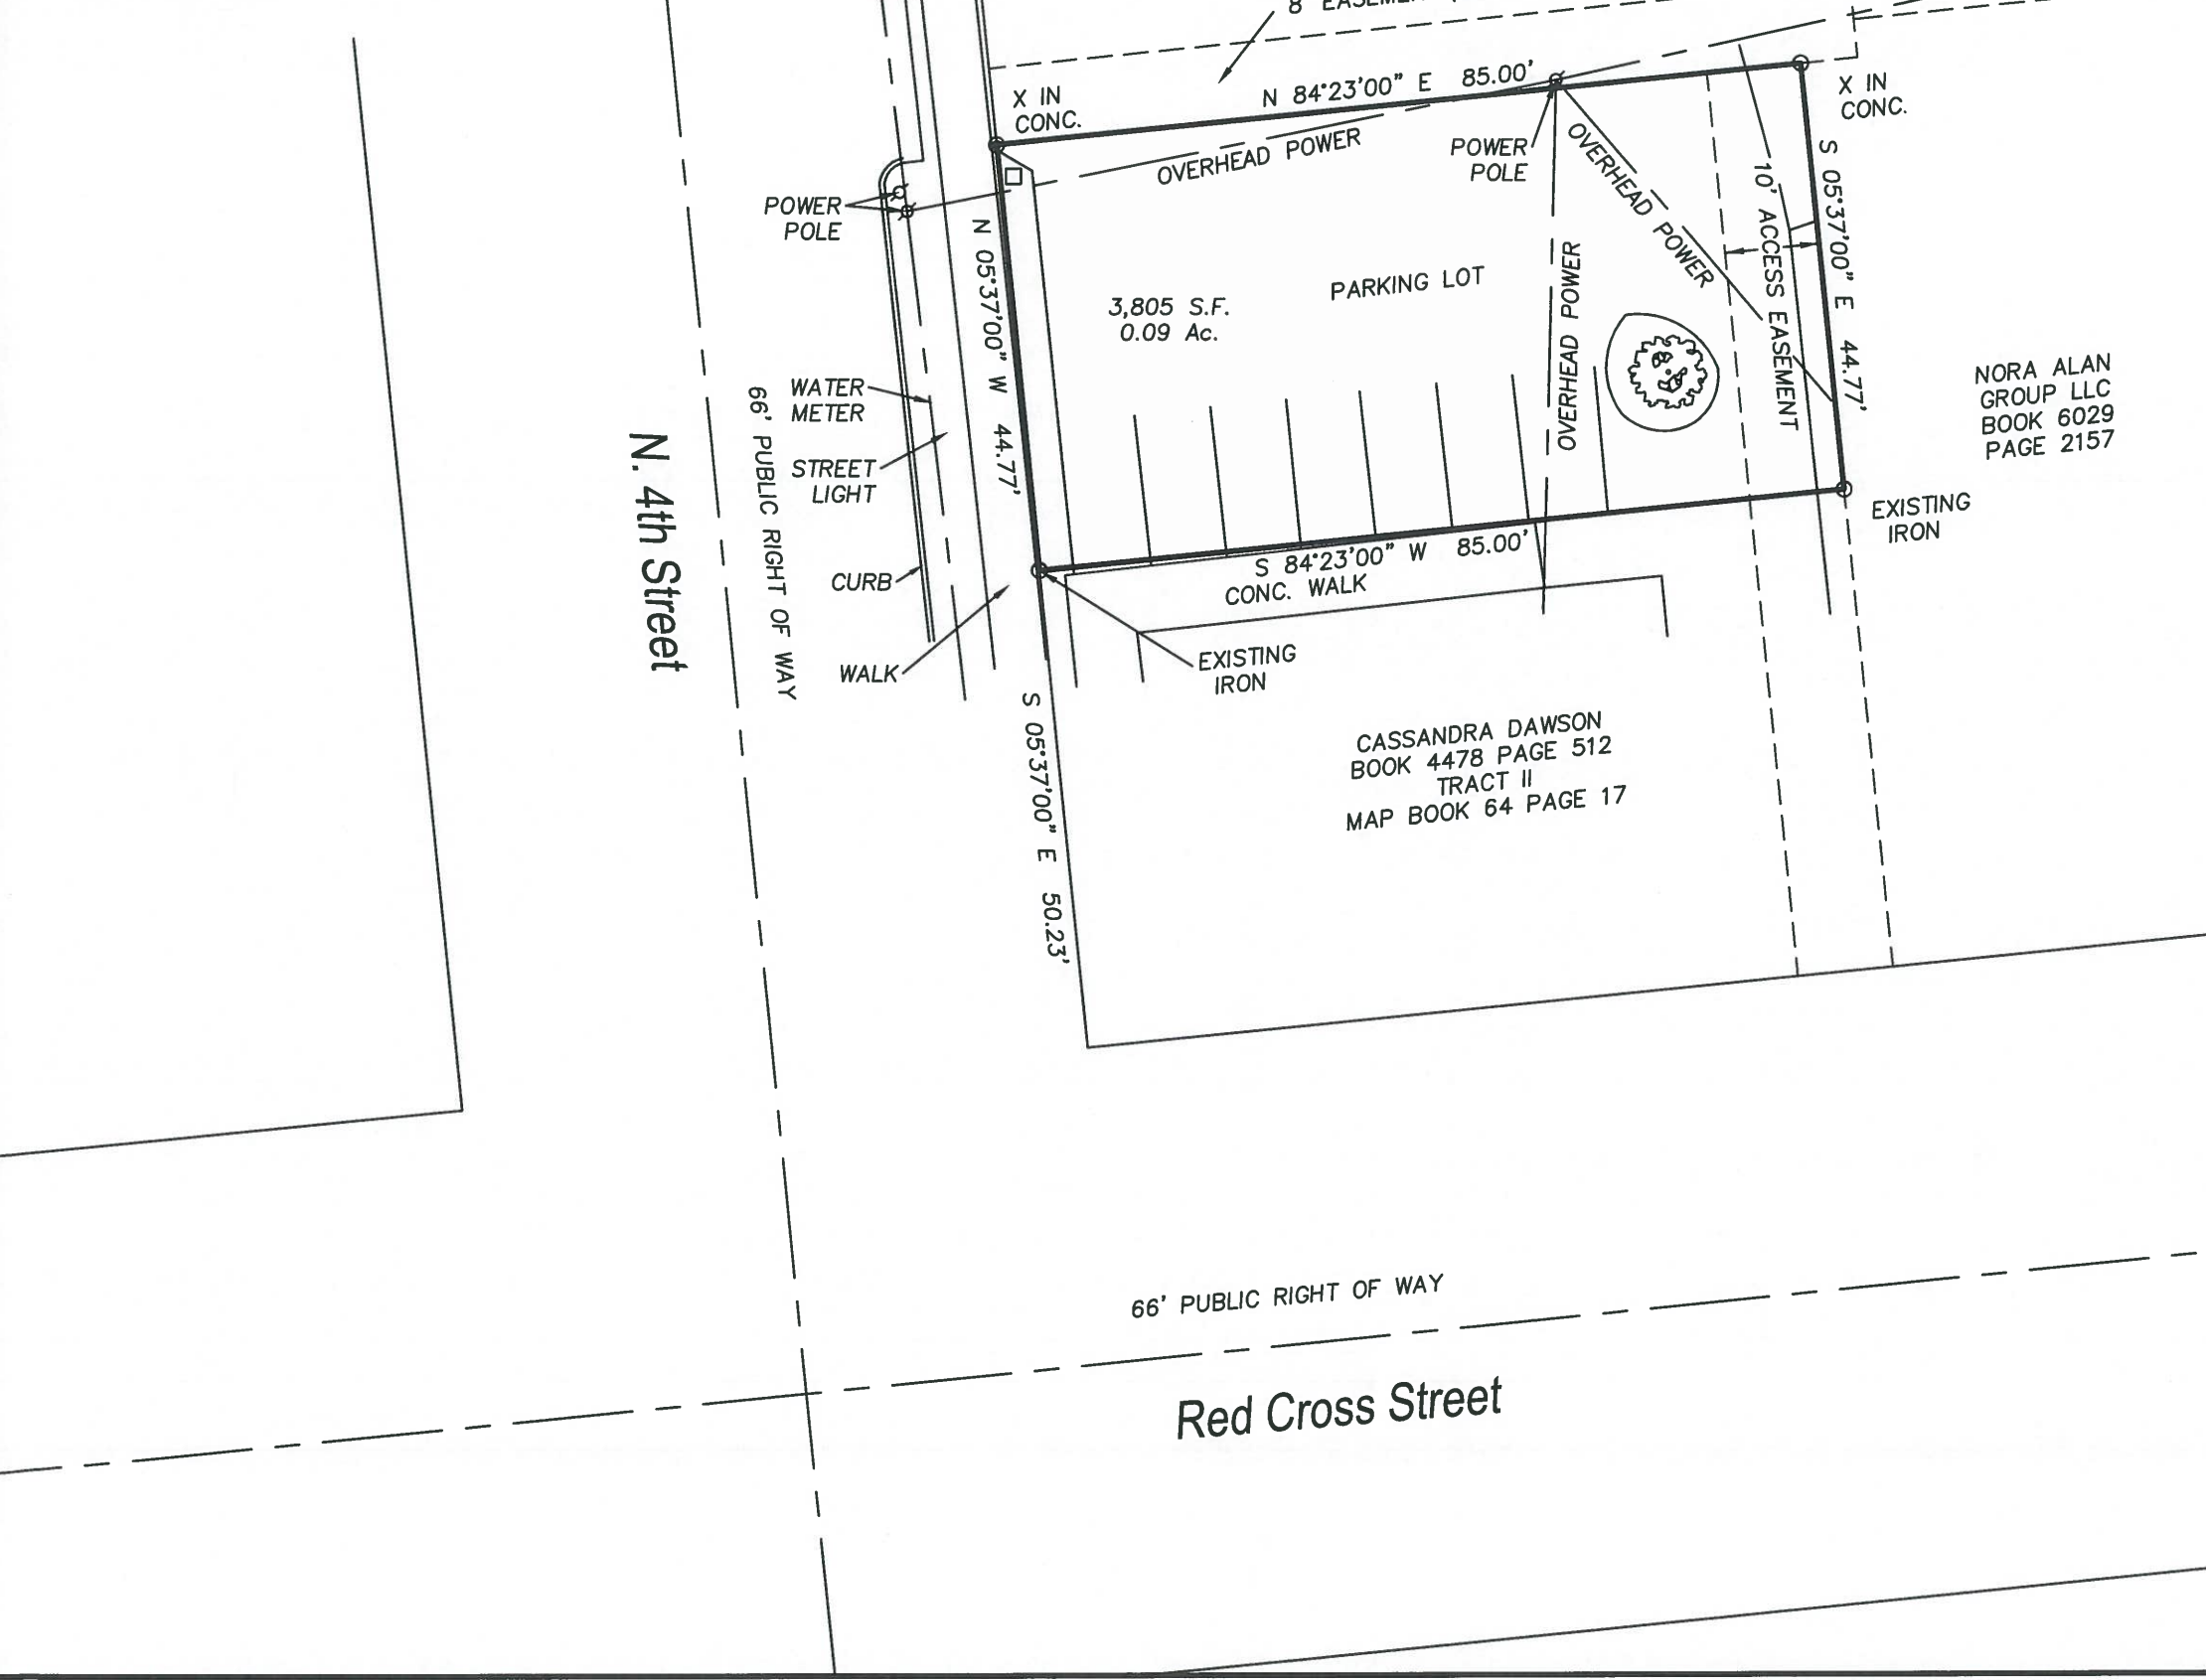

BETHESDA CHRISTIAN LIFE  
BOOK 1404 PAGE 1796

3,805 S.F.  
0.09 Ac.

PARKING LOT

NORA ALAN  
GROUP LLC  
BOOK 6029  
PAGE 2157

CASSANDRA DAWSON  
BOOK 4478 PAGE 512  
TRACT II  
MAP BOOK 64 PAGE 17



I CERTIFY THAT THIS MAP WAS DRAWN UNDER MY SUPERVISION FROM AN ACTUAL SURVEY MADE UNDER MY SUPERVISION THAT THE BOUNDARIES NOT SURVEYED ARE INDICATED AS DRAWN FROM INFORMATION THAT THE RATIO OF PRECISION OR POSITIONAL ACCURACY IS 1:20,000; AND THAT THIS MAP MEETS THE REQUIREMENTS OF THE STANDARDS OF PRACTICE FOR LAND SURVEYING IN NORTH CAROLINA (21NCAC 56.1600).  
THIS 22 DAY OF July 2020.

JONATHAN L. WAYNE PLS 3391

- NOTES:
- 1. AREA COMPUTED BY COORDINATE METHOD
  - 2. ALL DISTANCES ARE HORIZONTAL
  - 3. FOR REFERENCE SEE AS NOTED

- LEGEND:
- E.C.M. = EXISTING CONCRETE MONUMENT
  - E.I.P. = EXISTING IRON PIPE
  - I.S. = IRON SET
  - U.E. = UTILITY EASEMENT



SCALE IN FEET  
1 INCH = 20 FEET

THIS MAP IS NOT FOR RECORDATION

## HANOVER DESIGN SERVICES, P.A.

LAND SURVEYORS ENGINEERS & LAND PLANNERS  
1123 FLORAL PARKWAY  
WILMINGTON, N.C. 28403  
PHONE: (910) 343-8002  
FAX: (910) 343-9941  
FIRM CERTIFICATE C-0597  
15340

