
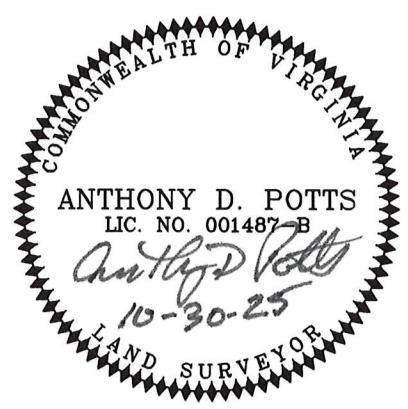


DIVISION OF LOT A,  
J.M. AND NANNIE C. WILLIS  
HOME LOT  
DB 324 PG 722  
LOT 1A

CMF

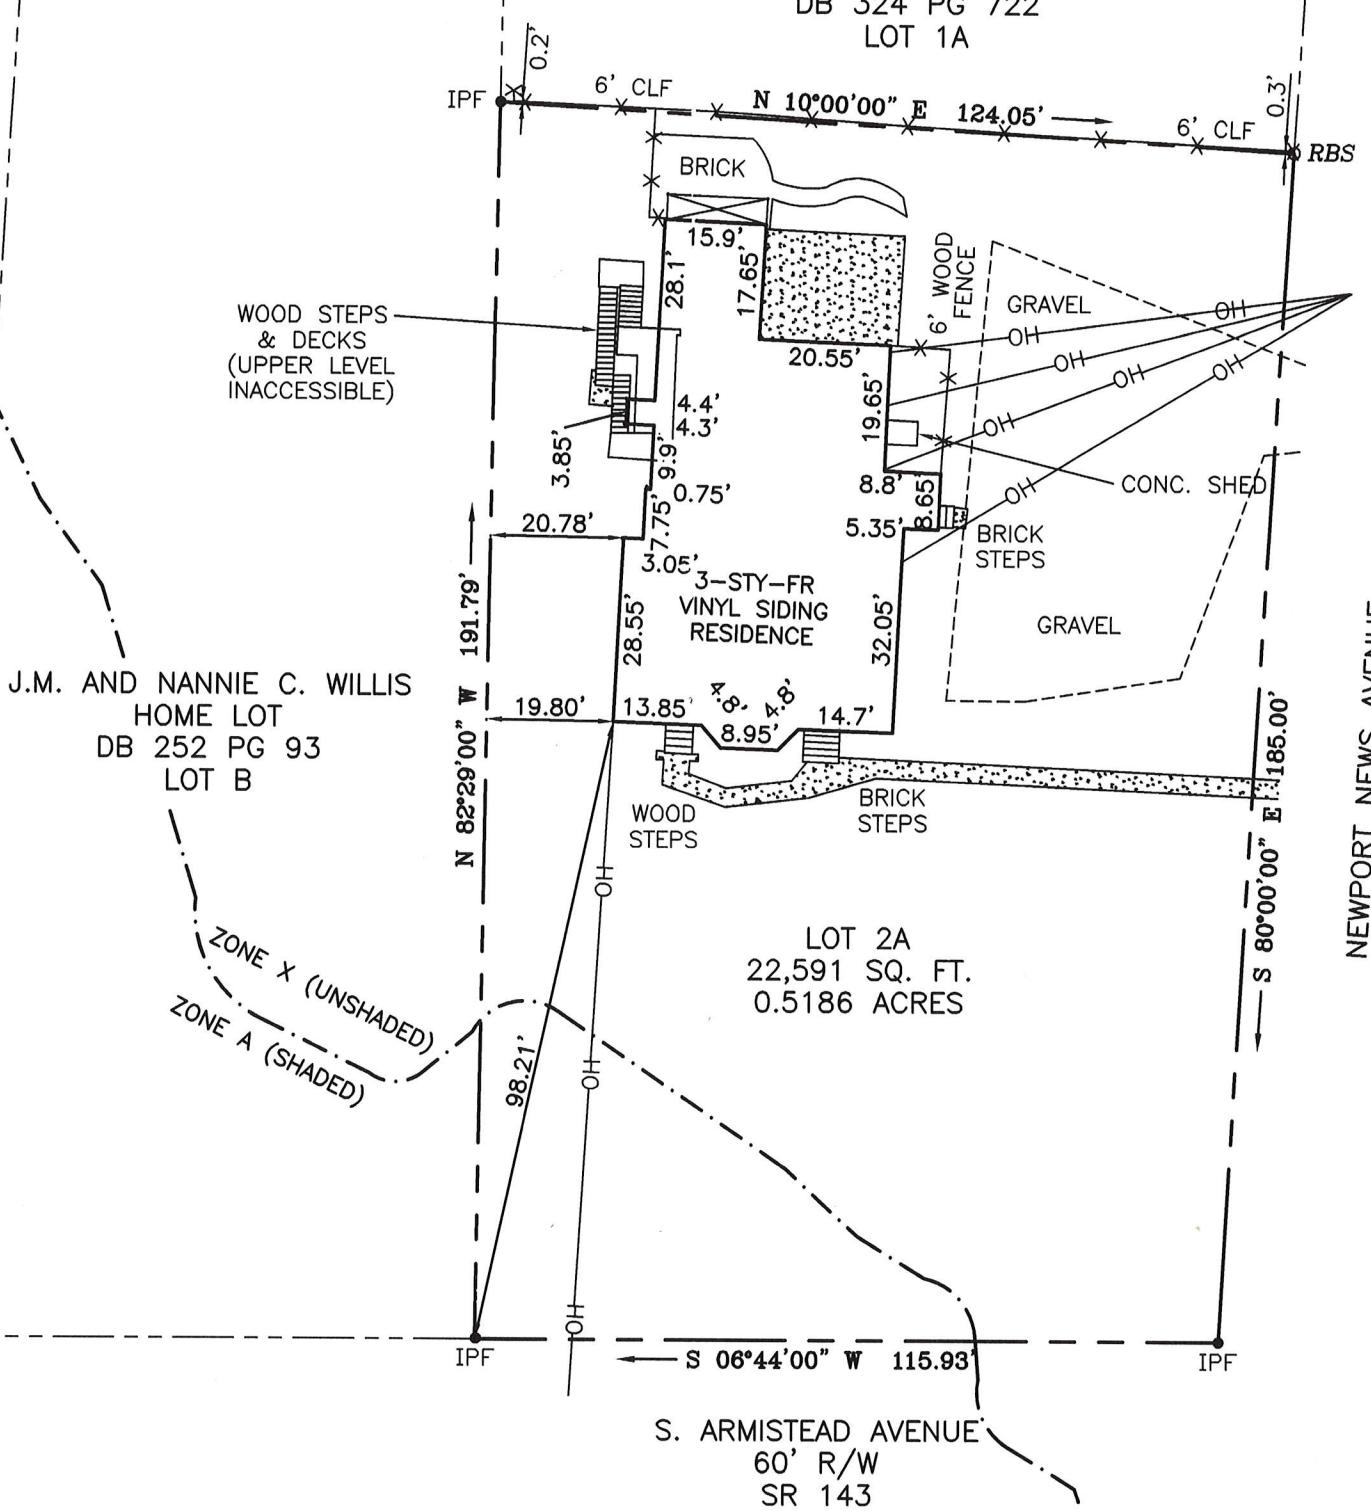

THIS IS TO CERTIFY THAT ON OCTOBER 30, 2025 I  
PERFORMED A CURRENT FIELD SURVEY OF THE PROPERTY  
SHOWN ON THIS PLAT, AND THAT THE TITLE LINES AND THE  
WALLS OF THE BUILDINGS ARE AS SHOWN ON THIS PLAT.  
THE BUILDINGS STAND STRICTLY WITHIN THE TITLE LINES  
AND THERE ARE NO ENCROACHMENTS OF OTHER BUILDINGS  
ON THE PROPERTY EXCEPT AS SHOWN.

ANTHONY D. POTTS, L.S.



A.D. POTTS &amp; ASSOCIATES, INC.

11524 JEFFERSON AVENUE  
NEWPORT NEWS, VIRGINIA 23601  
PHONE: (757) 595-4610

SCALE: 1"=30' DATE: 10/30/25