



CURRENT OWNER - OAKHURST CLUB LLC  
DB 238, PG 634 (MONROE COUNTY)  
DB 579, PG 412 (GREENBRIER COUNTY)

REFERENCE - MONROE COUNTY, TAX No. 32-4-5-2  
GREENBRIER COUNTY, TAX No. 13-16-41-1  
PLAT CABINET 2, PG D-80

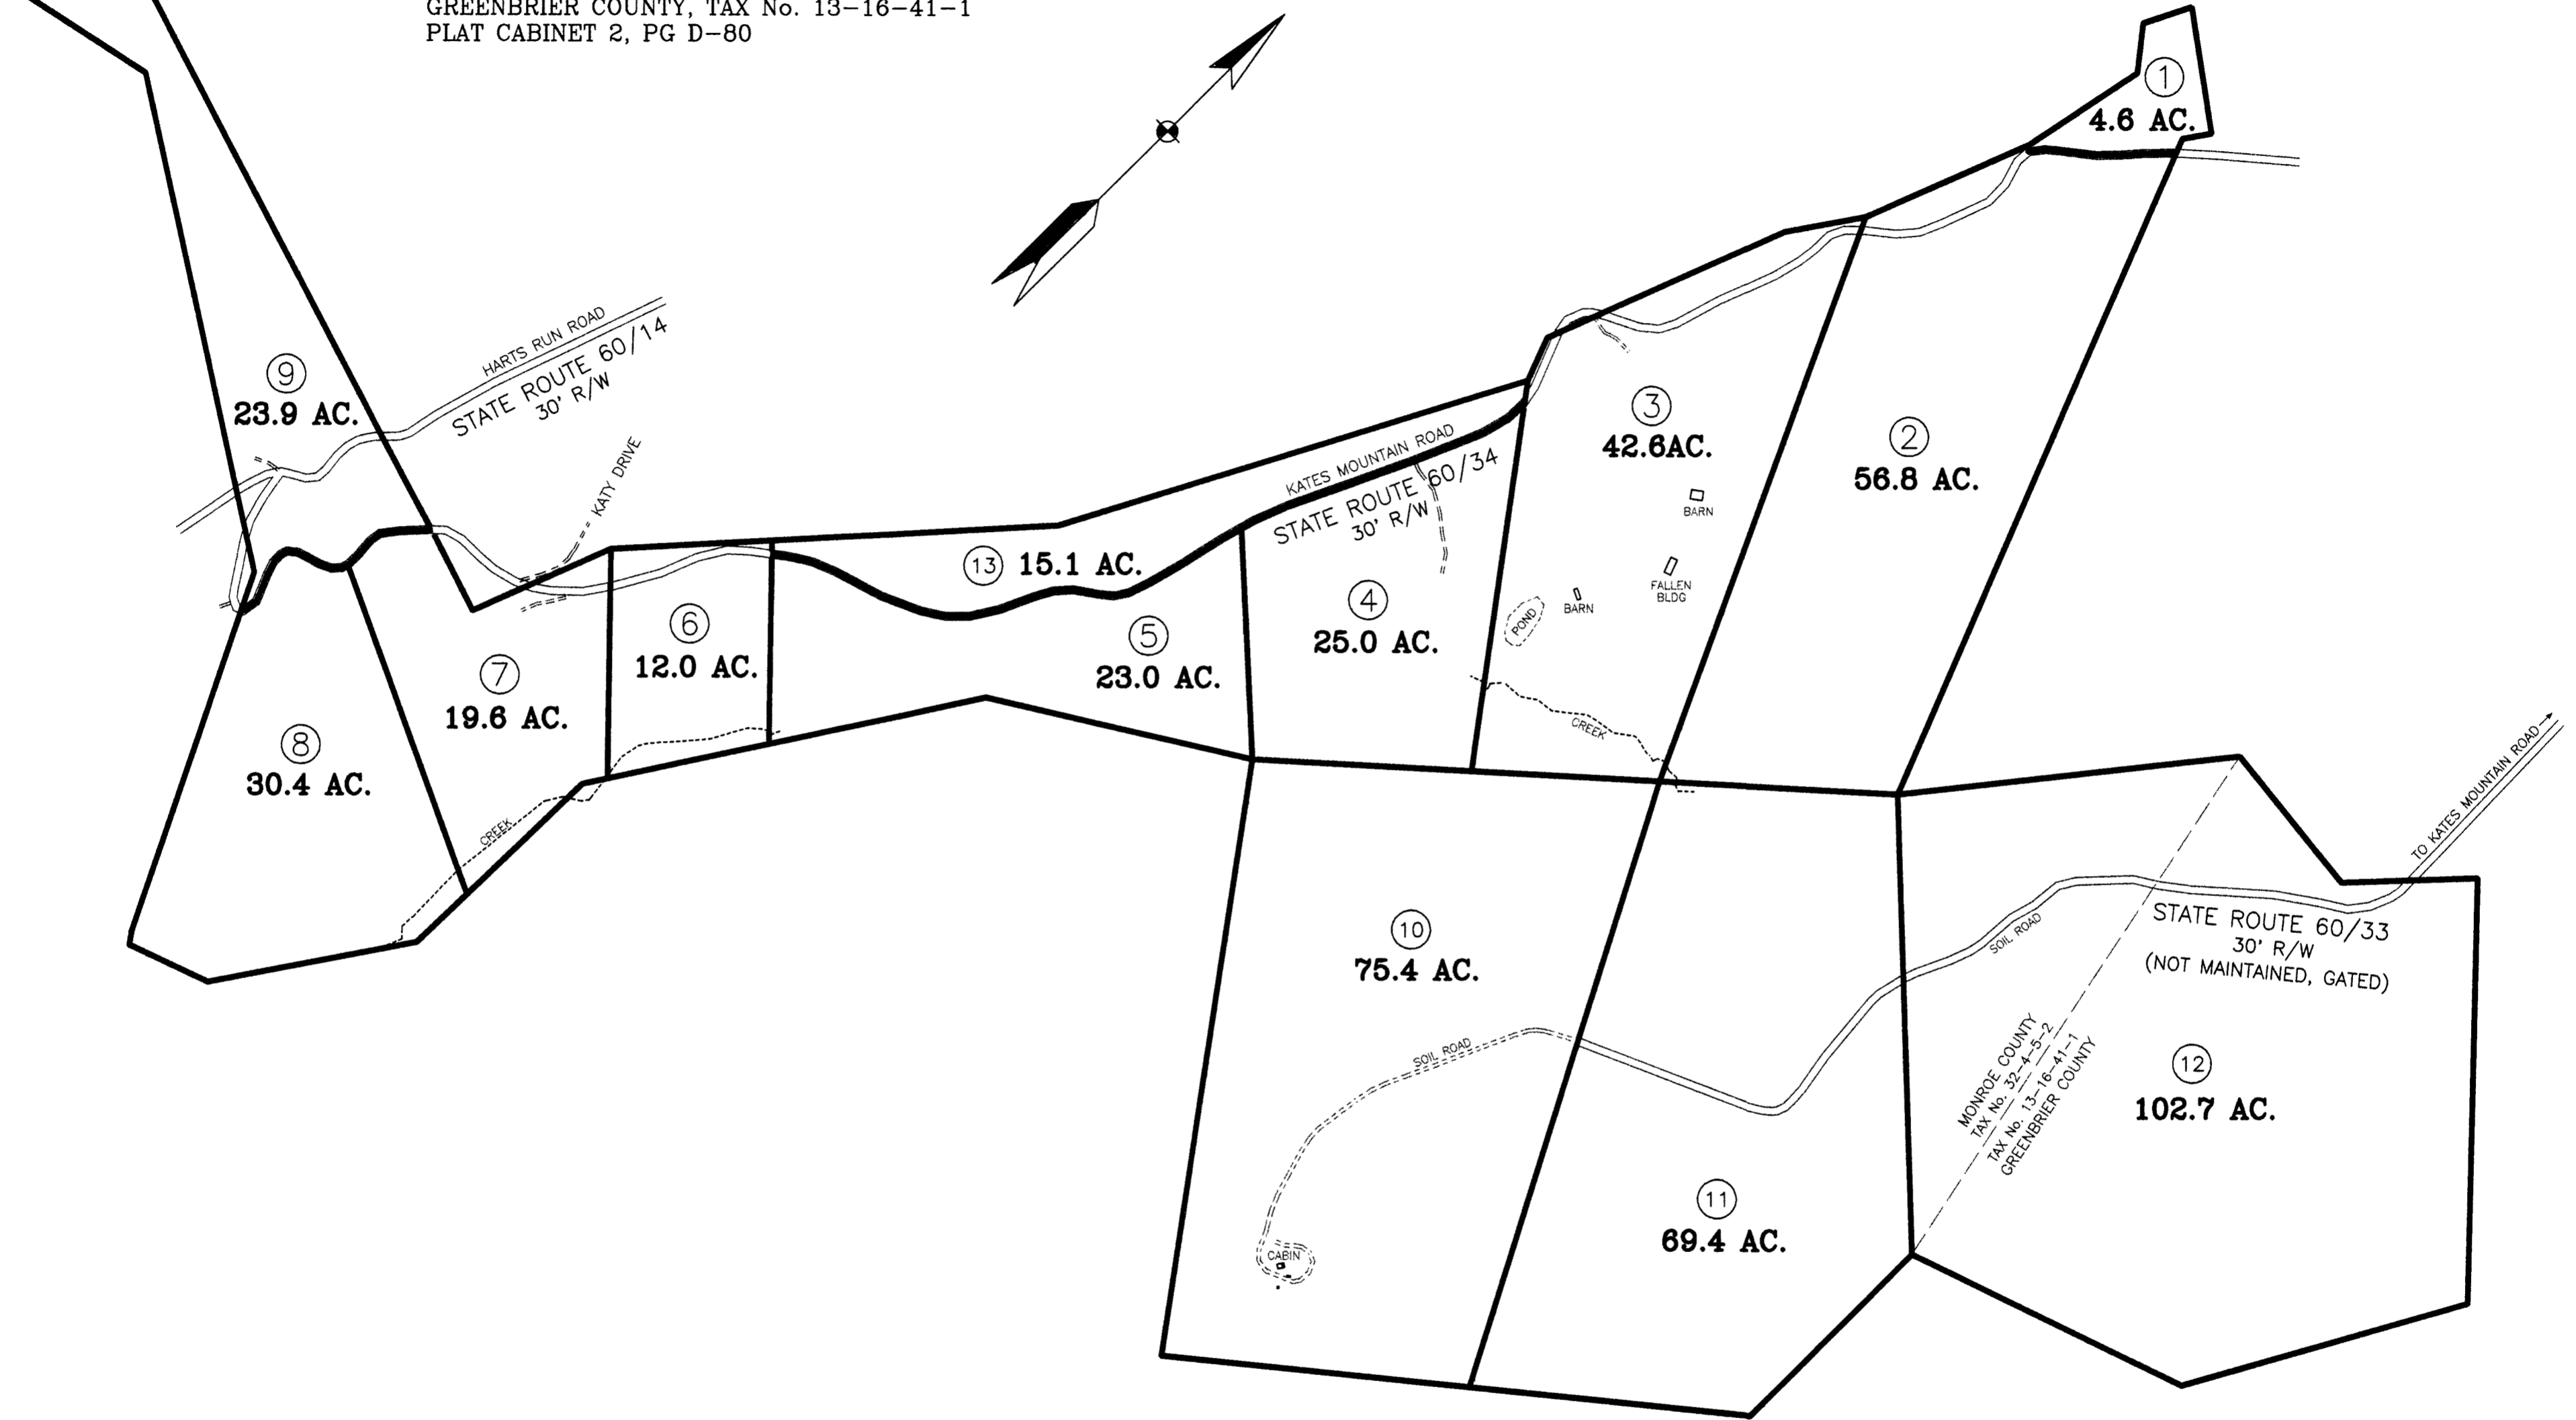

CORNERSTONE LAND SURVEYING, INC.  
250 SOUTH MAIN STREET  
P. O. BOX 779  
ROCKY MOUNT, VIRGINIA 24151  
540-489-3590

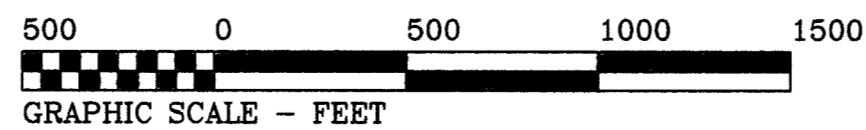

PLAT SHOWING  
**KATES MOUNTAIN FARM**  
LOCATED IN  
MONROE COUNTY, WEST VIRGINIA  
GREENBRIER COUNTY, WEST VIRGINIA  
OCTOBER 21, 2024

JOB No. 24292, DRAWING No. C-5095