


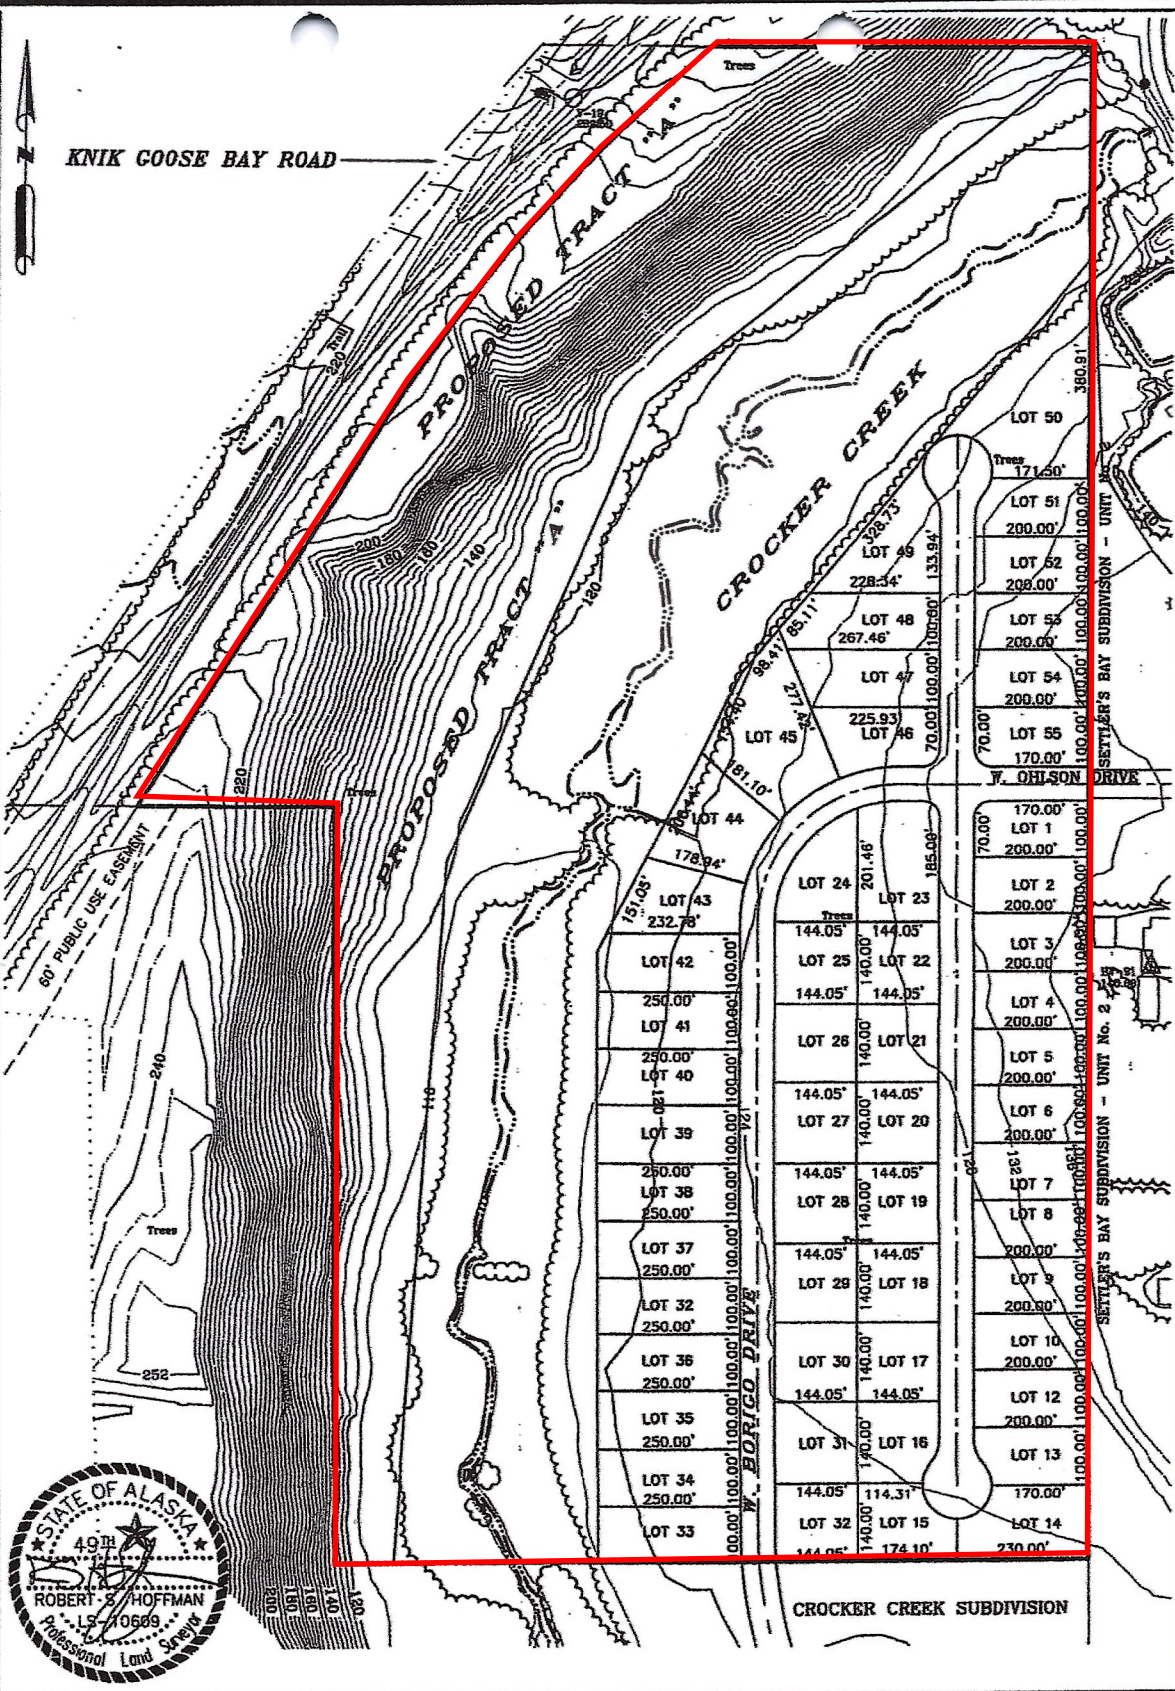

# PRELIMINARY APPLICATION SKETCH

PROPOSED 78 ACRE SUBDIVISION

BULL MOOSE SURVEYING

ROBERT S. HOFFMAN  
200 HYGRADE LANE, WASILLA, ALASKA 99654  
(907) 357-6957 FAX (907) 357-6977

PALMER RECORDING DISTRICT,  
ALASKA

DRAWN BY: RSH  
CHECKED BY: RSH  
DATE OF SKETCH: 1/1/2011  
SECTION 4  
TWP. 16N  
RANGE 2W S.M.

## NOTES:

1. IT IS THE RESPONSIBILITY OF THE OWNER TO DETERMINE THE EXISTENCE OF ANY EASEMENTS, COVENANTS, OR RESTRICTIONS WHICH DO NOT APPEAR ON THE RECORDED SUBDIVISION PLAT.

2. ALL BEARINGS AND DISTANCES SHOWN ARE RECORD, UNLESS OTHERWISE NOTED.

3. NO FIELD SURVEY HAS BEEN PERFORMED AS OF THIS DATE.

PREPARED FOR: OLYMPIC INVESTMENTS

SCALE: 1"=200'