

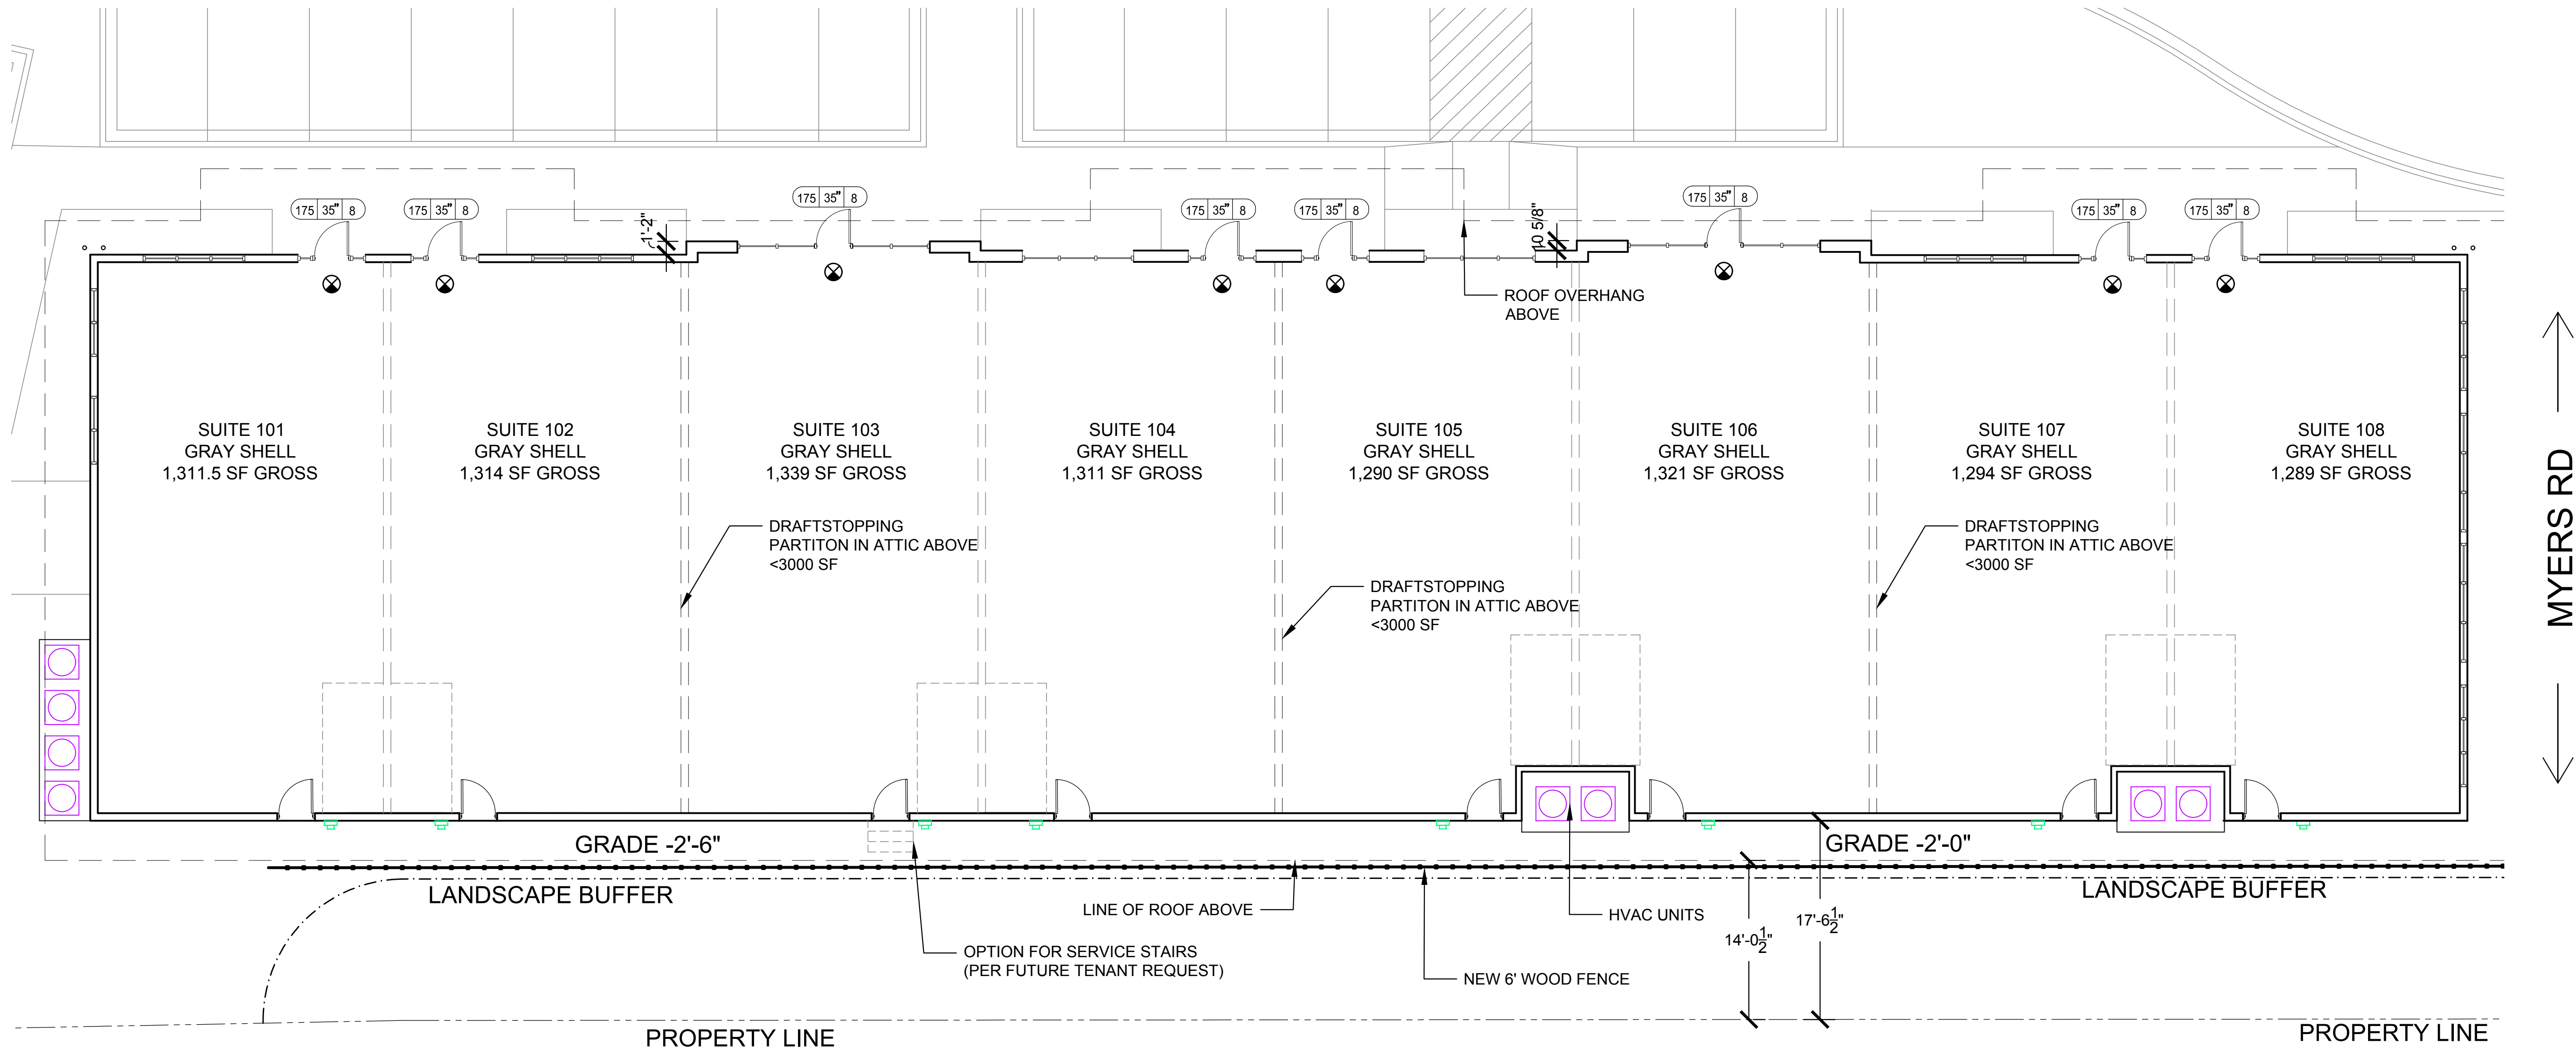
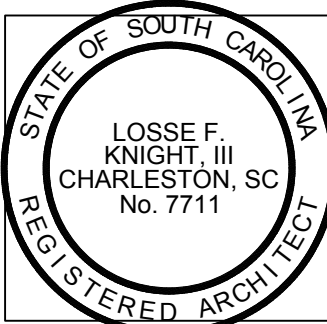


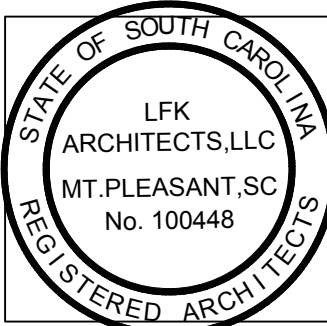

LIFE SAFETY KEY:

- ⊗ PROVIDE EMERGENCY EXIT SIGNAGE; HATCH INDICATES "EXIT" SIGNAGE FACE
- ⏏ (SEE ENGINEER'S DRAWING FOR EMERGENCY LIGHTING)
- ⦿ PORTABLE FIRE EXTINGUISHER (REFERENCE LOCATIONS; SEE NOTE)
- ALLOWABLE OCCUPANTS PER INCHES (0.2 inches per occupant per table 1005.1)
- WIDTH OF DOOR CLEARANCE IN INCHES
- 170 34" 46" ACTUAL ANTICIPATED OCCUPANTS EGRESSING
- FUTURE (1) HOUR FIRE RATED BARRIER PROVIDED NOT REQUIRED

1 **LIFESAFETY PLAN**
SCALE: 1/8"=1'-0"

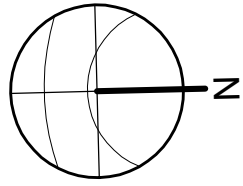

LFK ARCHITECTS
Land Planning + Feasibility Studies
Commercial + Residential Design
www.lfkarchitect.com
LFK ARCHITECTS, LLC
802 COLEMAN BLVD., SUITE 100
MOUNT PLEASANT, SC 29464
LOSSE F. KNIGHT III, AIA
losse@lfkarchitect.com
phone: 843-330-8940

JOB NUMBER:	
DRAWN:	
CHECKED:	

REVISION NOTES:	
△ ADDRESS CHANGE	10.25.21
△ WINDOW DIMENSION REV	12.08.21
△ SIGN BOARD FRAMING REV	9.29.22

MYERS ROAD OFFICE PARK - BUILDING B
617 Myers Rd
Summerville, SC 29486
LIFESAFETY PLAN AND NOTES

SHEET NUMBER & TITLE:
A003
PERMIT SET
07.12.2021