
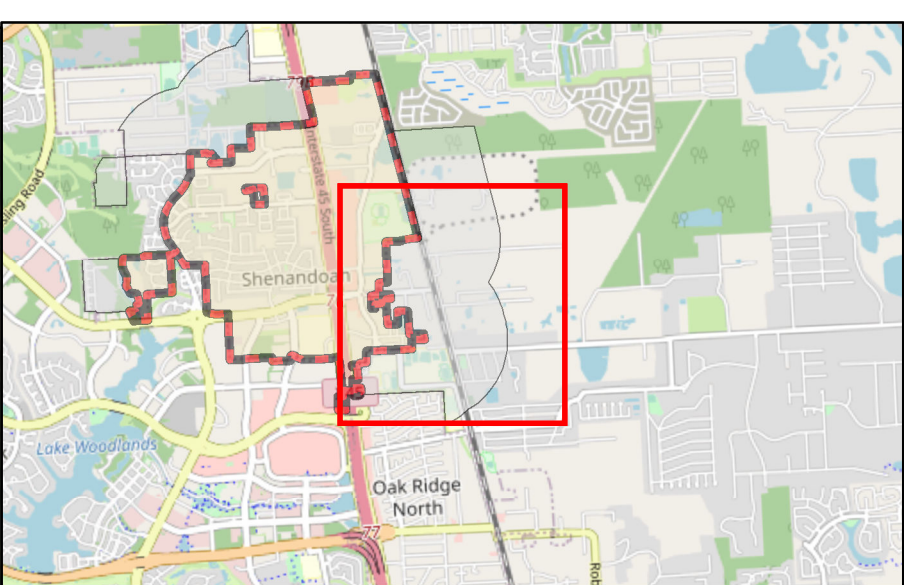


J:\CASTILLO - F:\127006\12755 Tamina Sanitary Sewer Study\04 CAD\GIS\Shapefiles\Tamina East Sanitary Sewer Base 16x20.mxd - 3/24/2023 9:51:24 AM

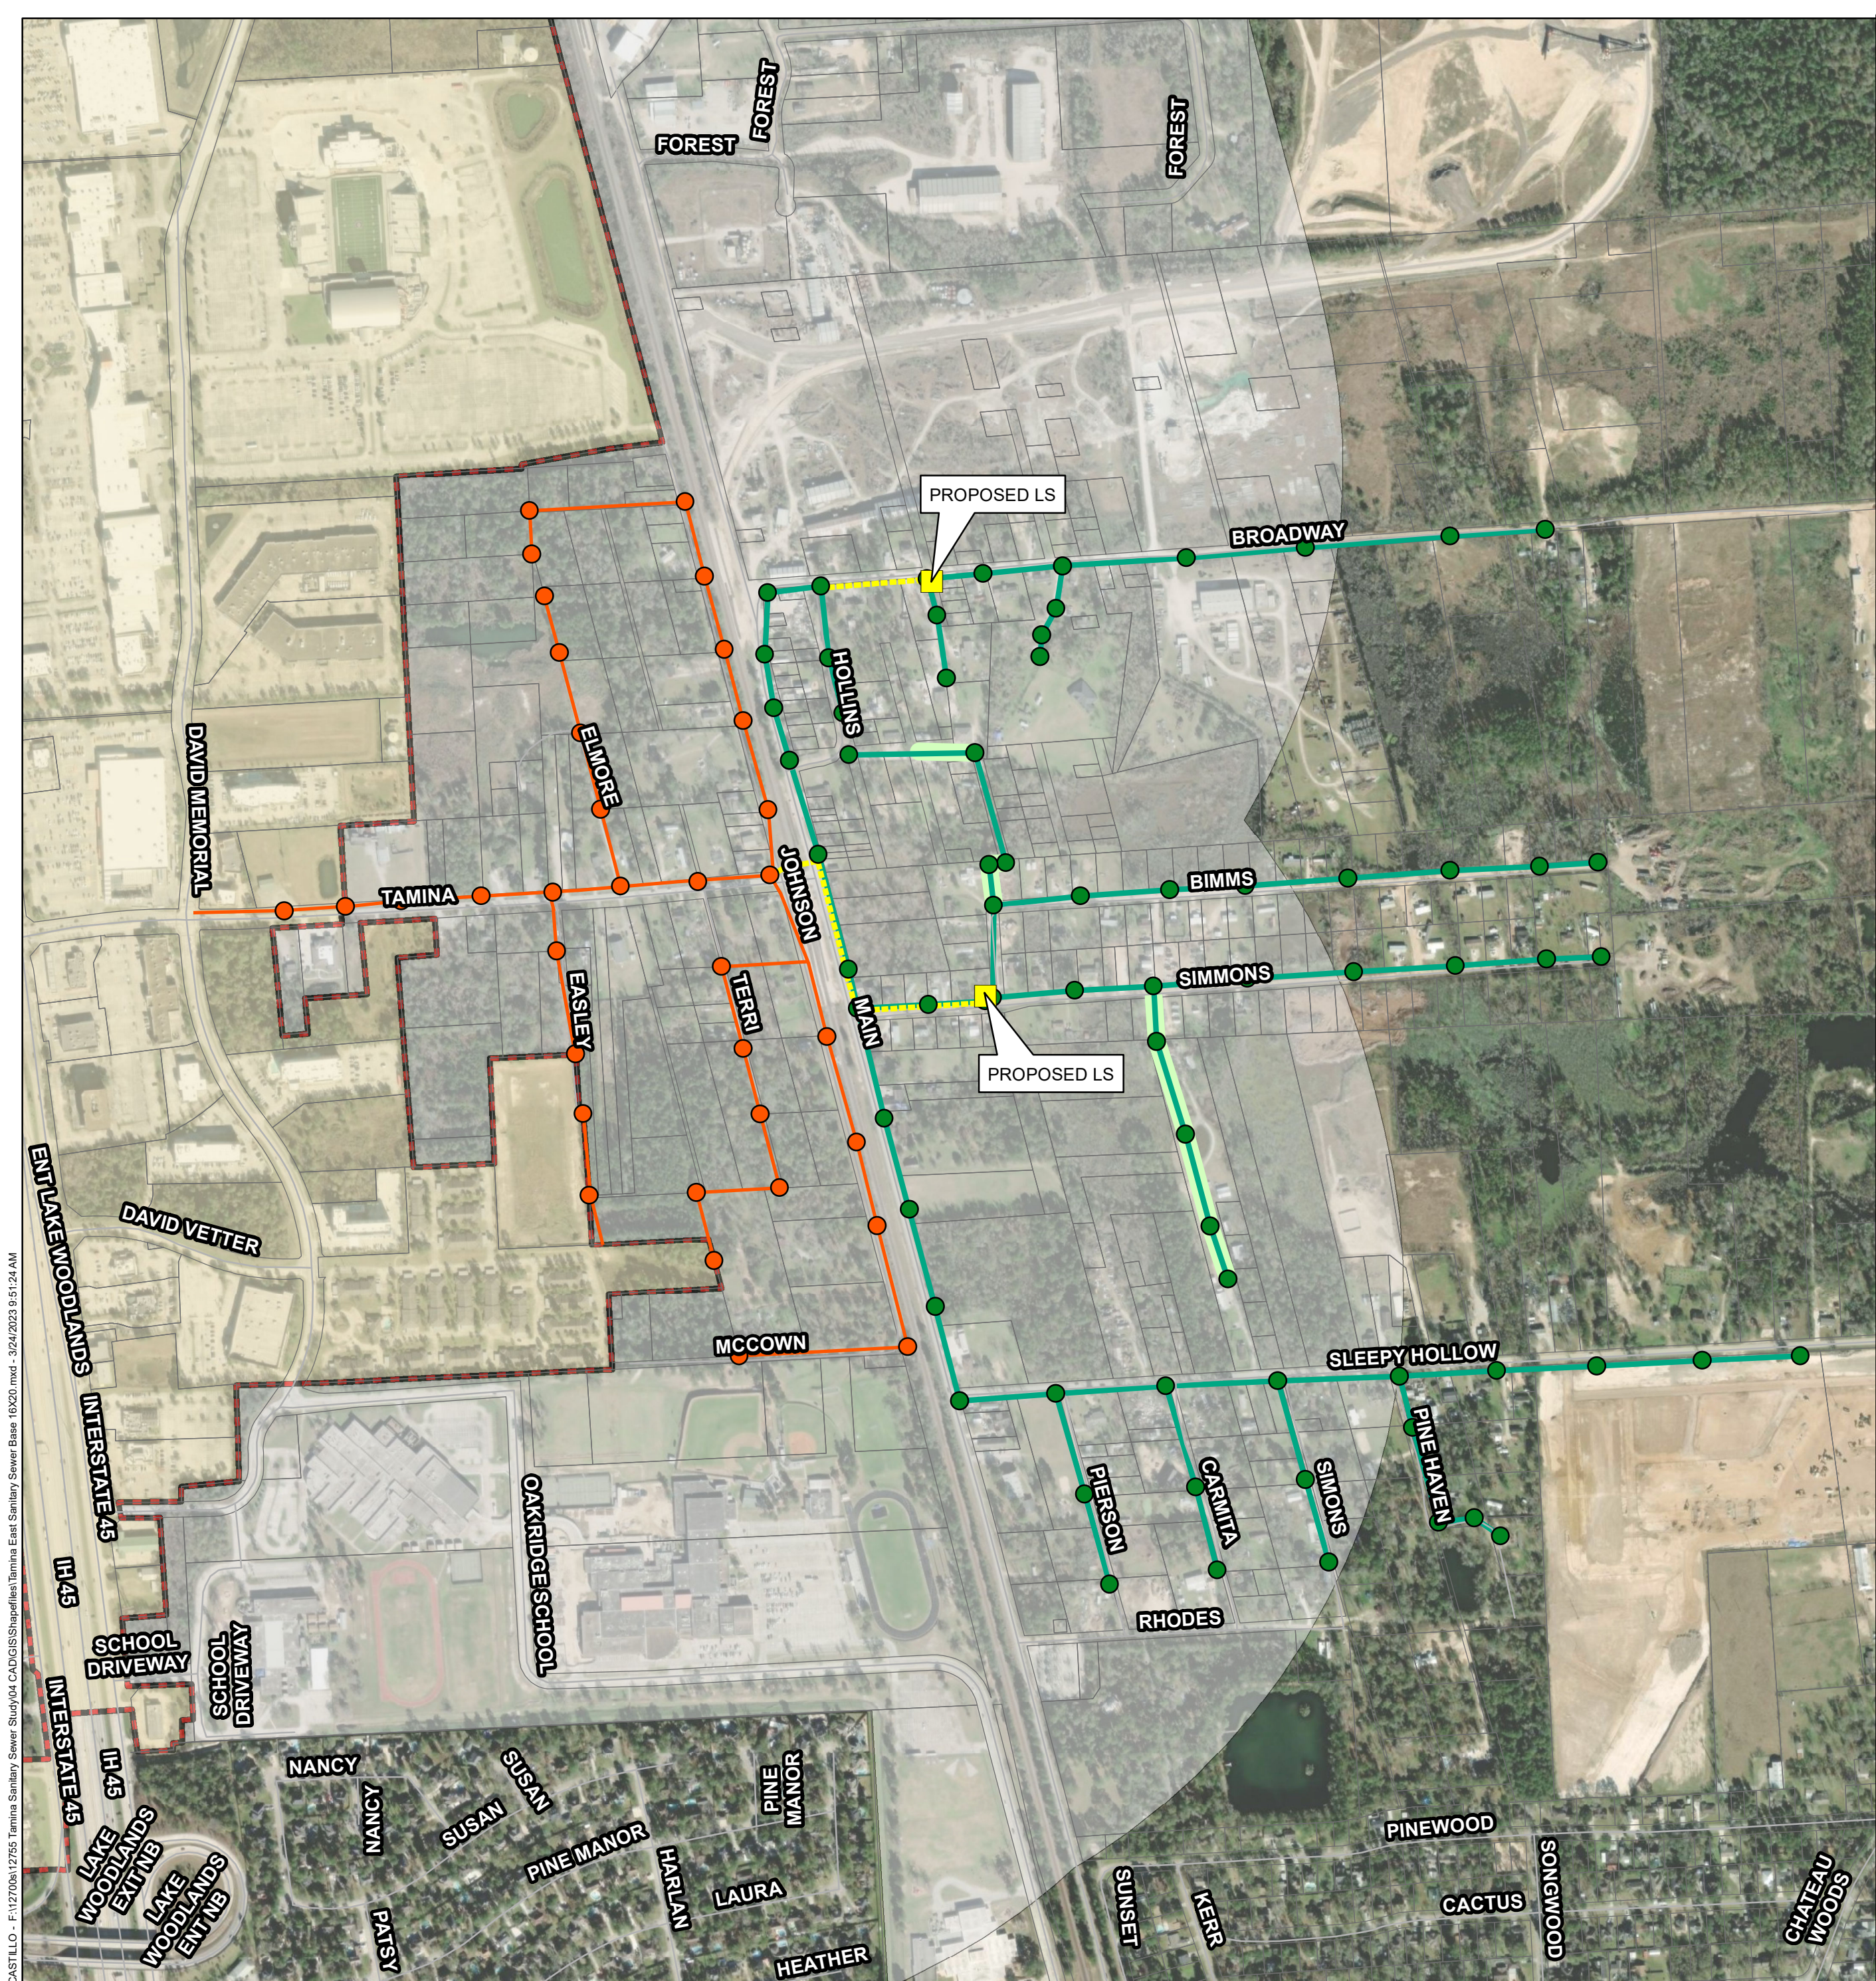

VICINITY MAP


LEGEND

- Proposed Lift Station
- Proposed Sanitary Manholes
- Proposed Shenandoah Sewer Extension
- Proposed Force Main
- Proposed Sanitary Sewer
- Proposed Utility Easement
- Precinct 4 Parcels
- Property Lines
- Shenandoah City Limits
- Shenandoah ETJ

PRELIMINARY

PROPOSED TAMINA
SANITARY SEWER SYSTEM
OVERALL

EAST TAMINA SANITARY SEWER STUDY

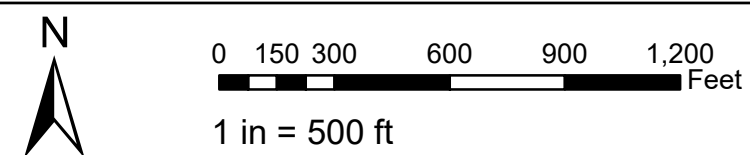

Date: 3/24/2023	Author: SBH	Job No. 12755
-----------------	-------------	---------------

BLEYL ENGINEERING
PLANNING • DESIGN • MANAGEMENT
TBPE Firm No. F-678