


Grading Plan - 1" = 20'

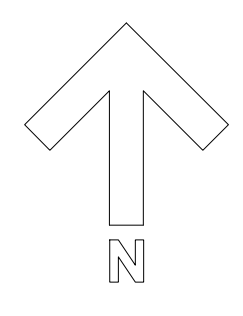

**Industrial Development @ Business Drive**  
 Lot 7, Business Dr  
 Shingle Springs, CA 95682

Owner  
 Ron & Jim Henry

Revisions	By	Date	Description

Designed JD


Drawn AS

Date 04/24

Site Plan

Sheet  
**C1**

DRAINAGE EASEMENT - 77,617 SQ.FT. (1.78 AC)  
 PAD AREA - 71,000 SQ.FT. (1.63 AC)  
 PAD ELEVATION - 1,332.00'±

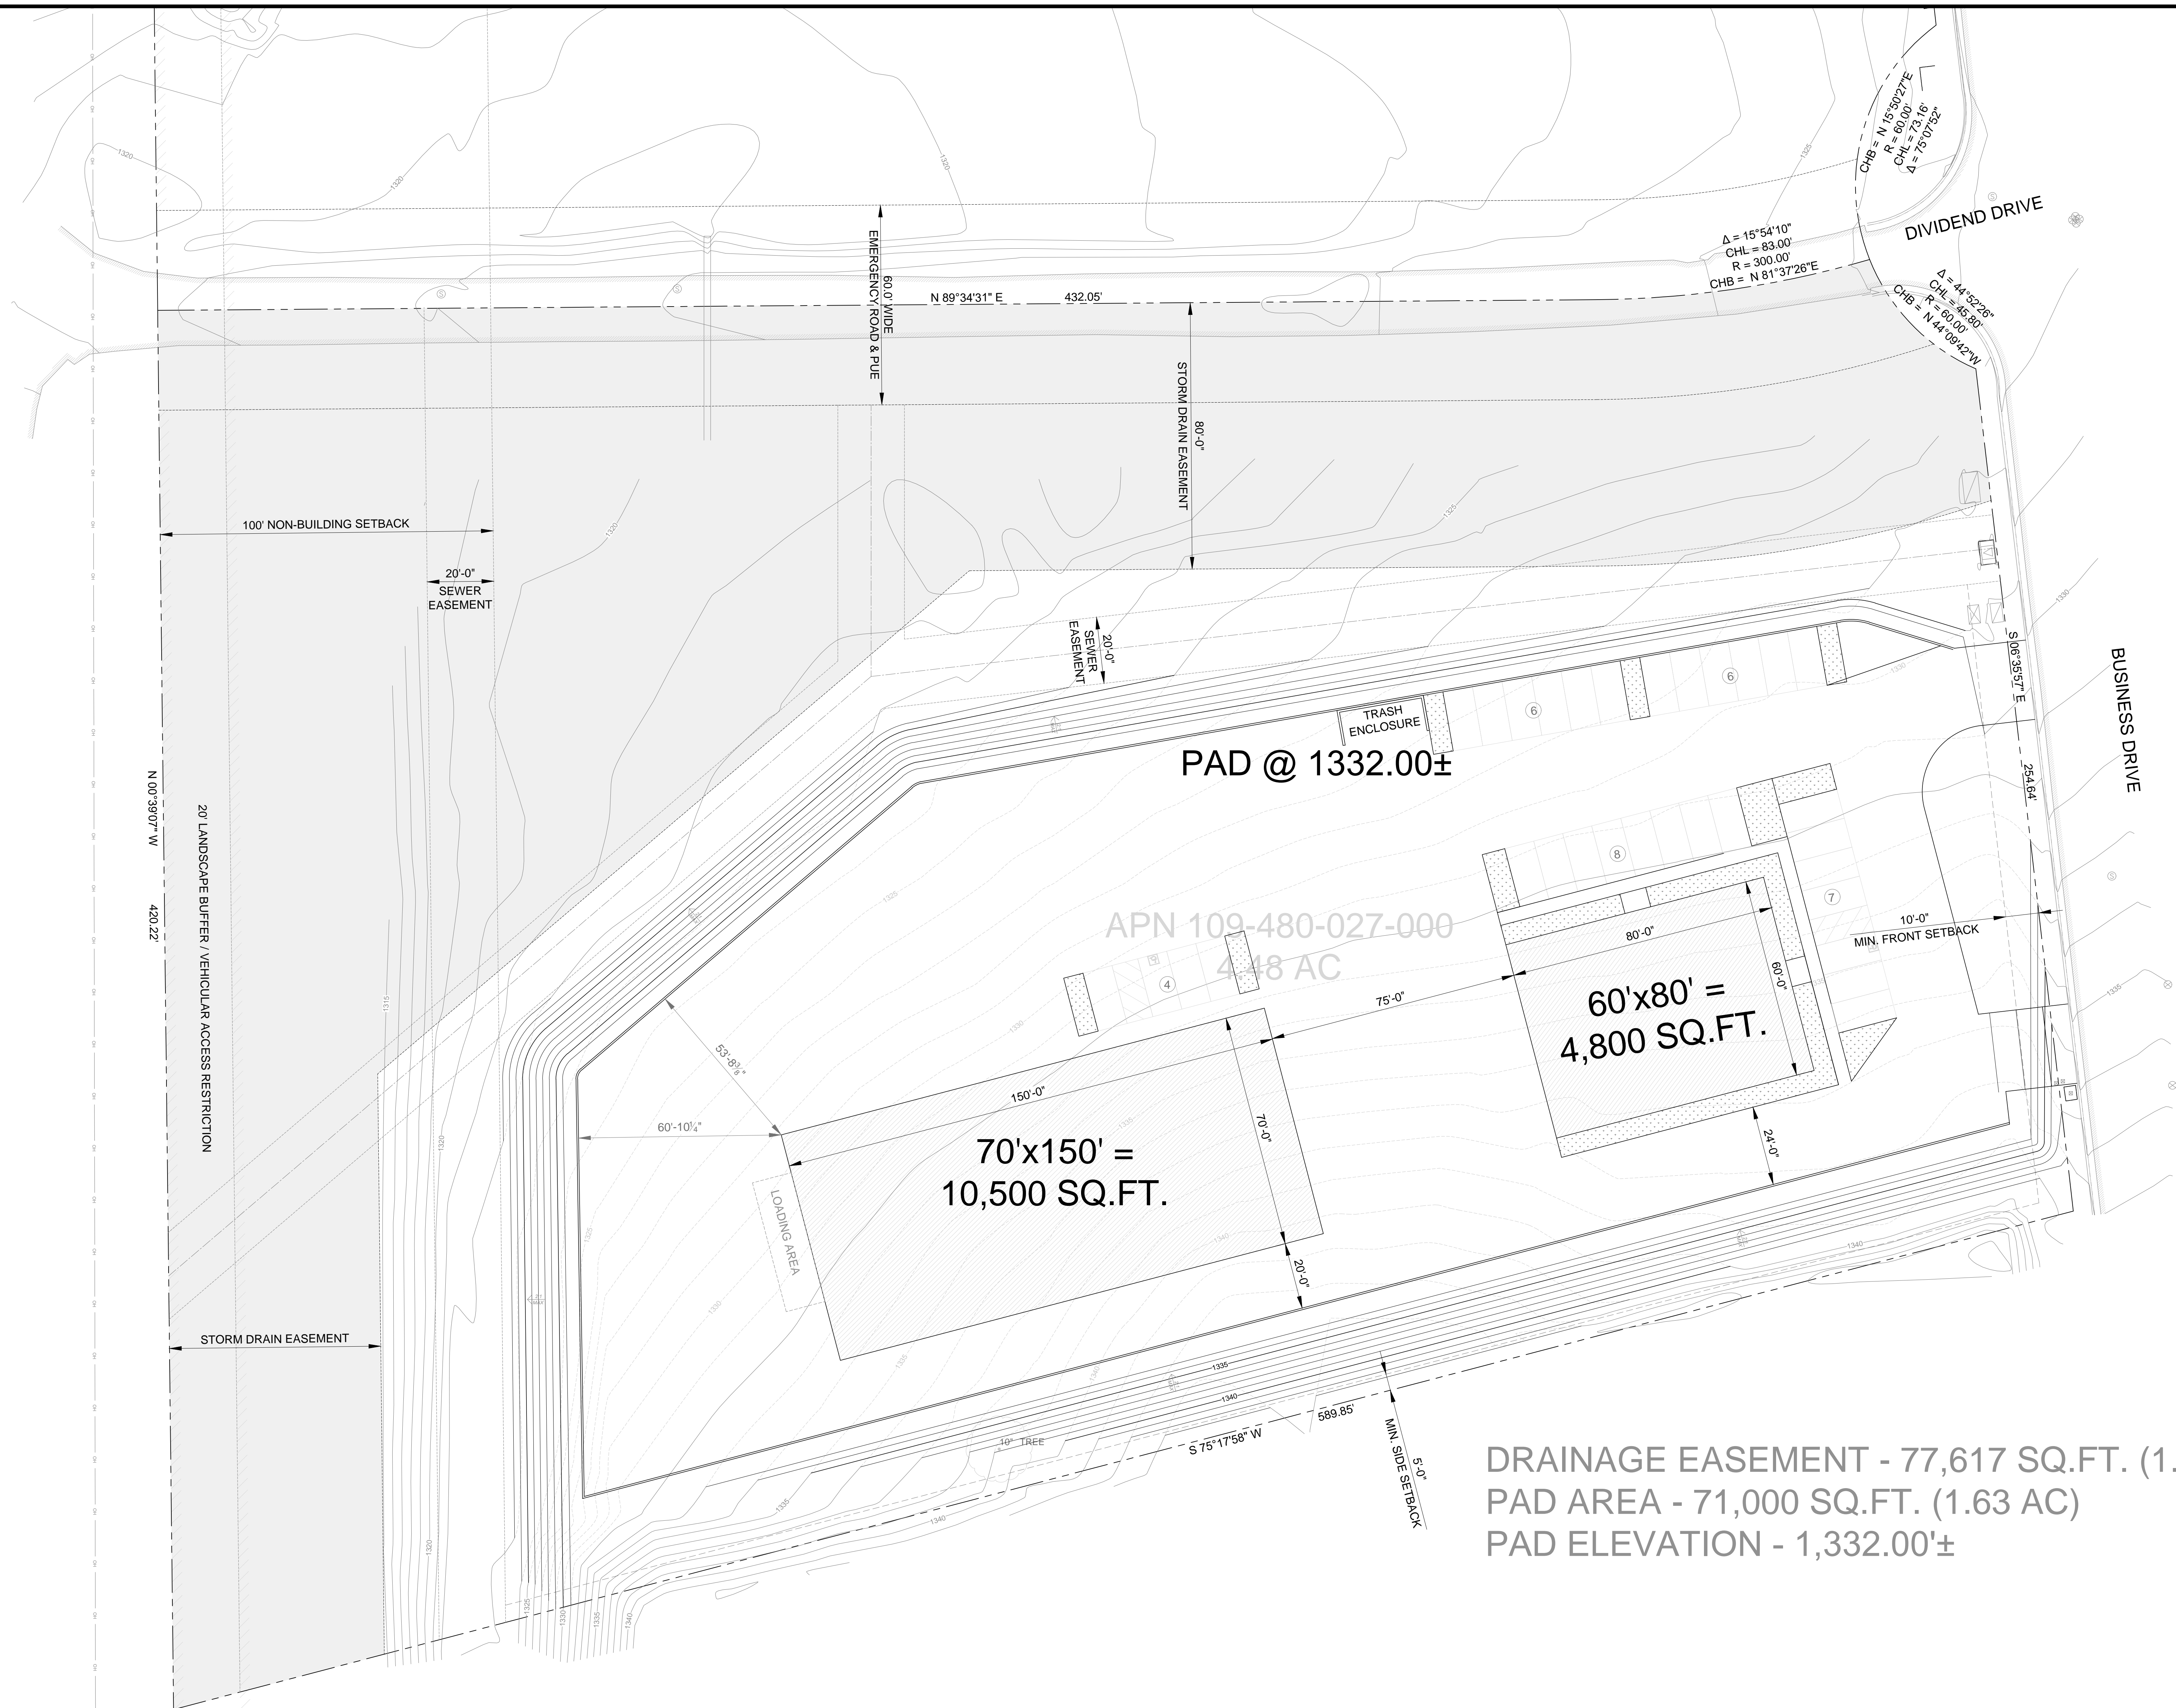

DRAINAGE EASEMENT - 77,617 SQ.FT. (1.78 AC)  
 PAD AREA - 71,000 SQ.FT. (1.63 AC)  
 PAD ELEVATION - 1,332.00'±

Grading Plan - 1" = 20'

**Industrial Development @ Business Drive**  
 Lot 7, Business Dr  
 Shingle Springs, CA 95682

Owner  
 Ron & Jim Henry

Revisions	By	Date	Description

Designed JD

Drawn AS

Date 04/24

Site Plan

Sheet

**C1**

