


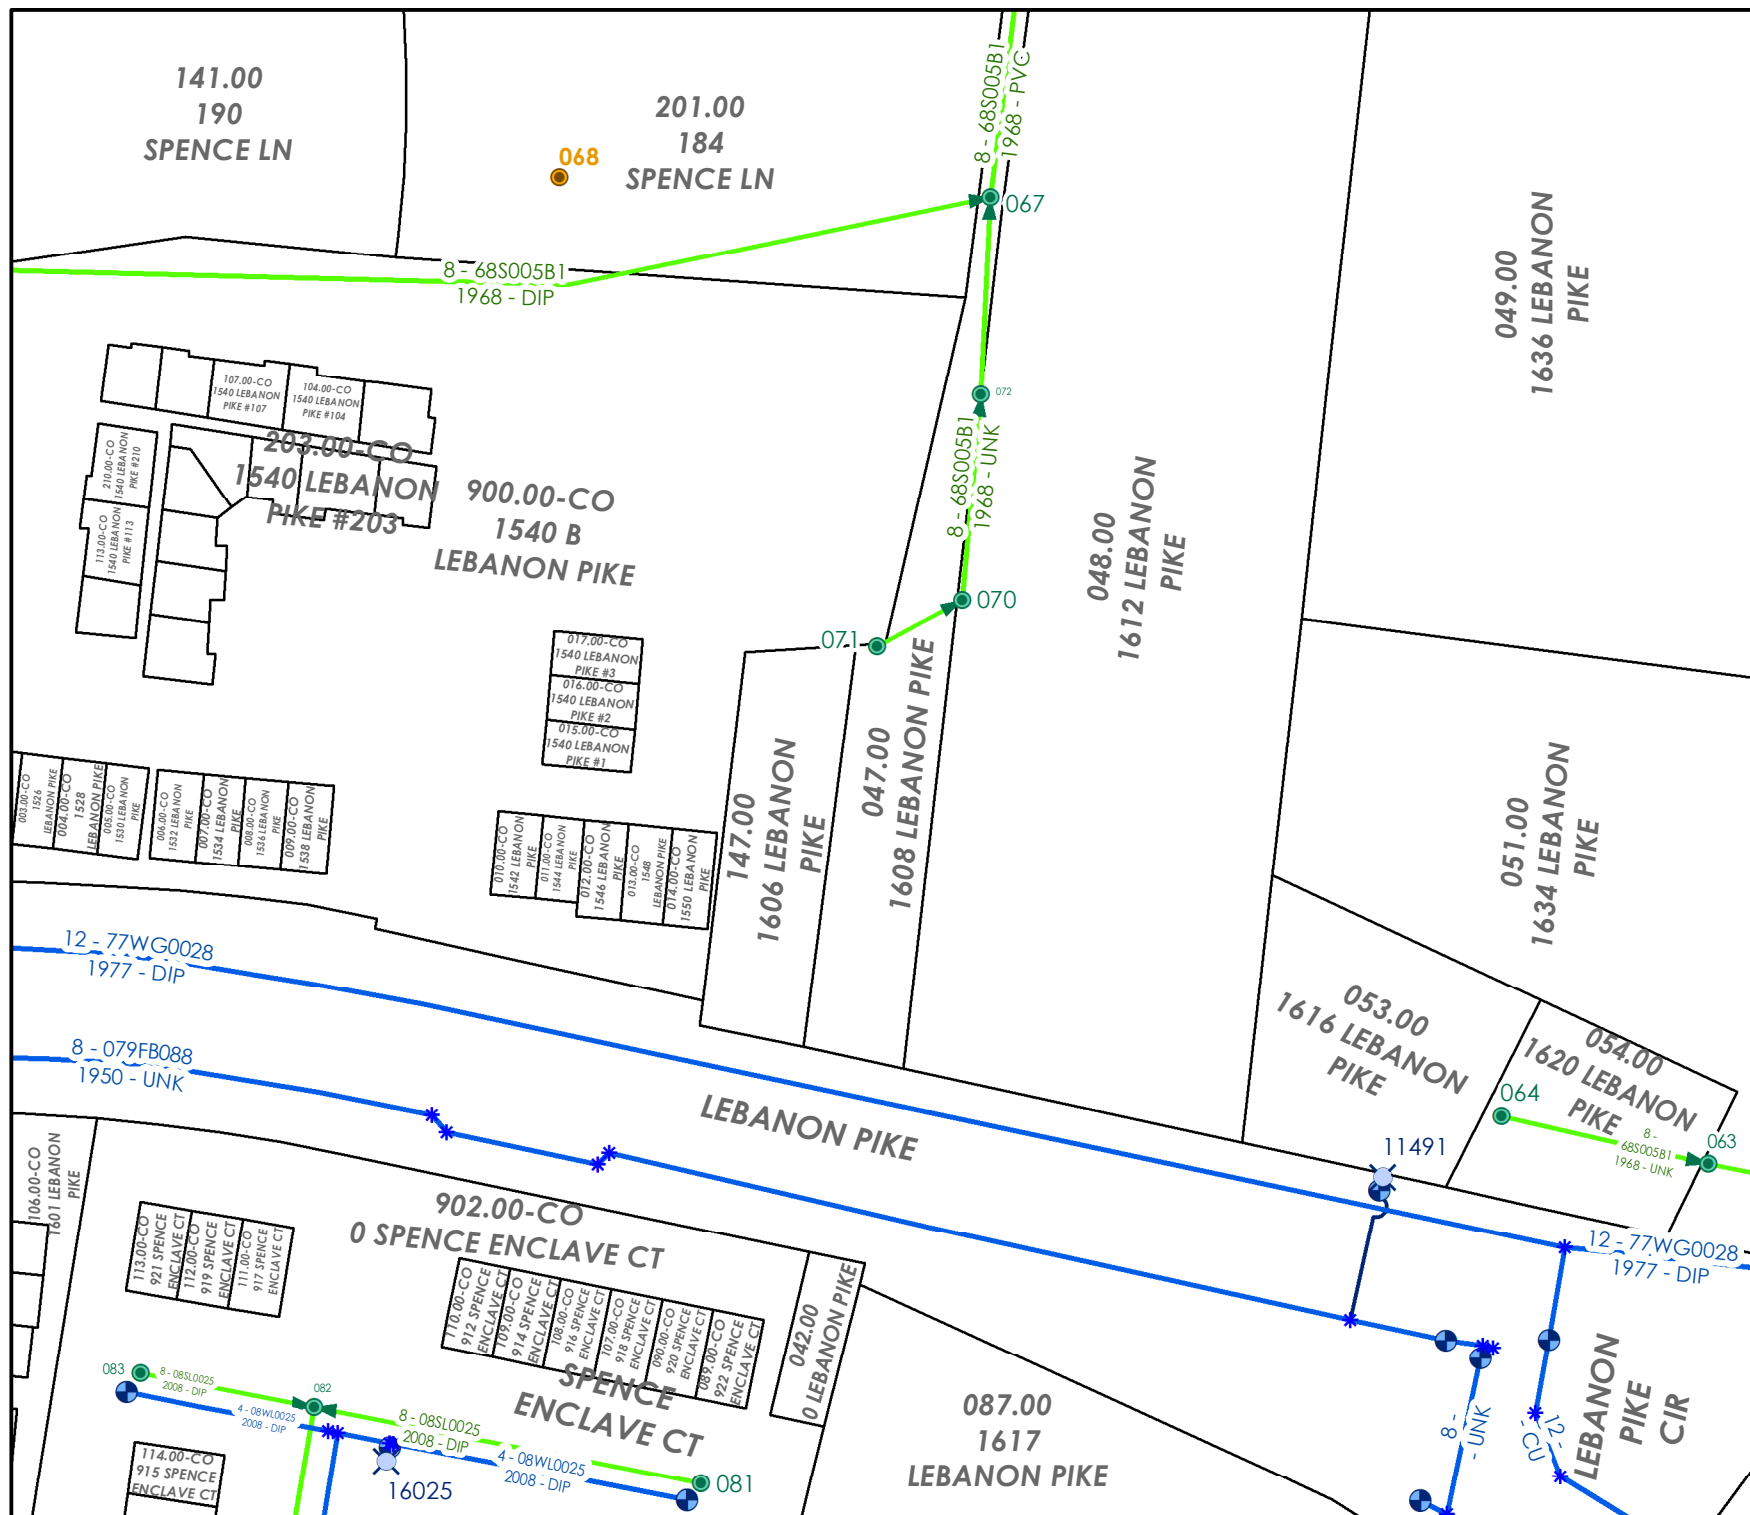

--- CAUTION ---  
 THE POSITION OF THE  
 WATER AND SANITARY  
 SEWER MAINS SHOWN  
 ARE APPROXIMATE AND  
 ARE INTENDED TO  
 SHOW THE GENERAL  
 LOCATIONS ONLY.  
 THE SIZES NOTED ARE  
 TO THE BEST OF MWS  
 KNOWLEDGE. IN ALL  
 CASES WHERE PRECISE  
 LOCATION AND MAIN  
 SIZES ARE REQUIRED,  
 FIELD VERIFICATION  
 WILL BE NECESSARY.



**Legend**

**Fitting STATUS**  
 \* In Service

**Hydrant STATUS**  
 In Service

**System Valve STATUS**  
 In Service

**Main**  
 In Service  
 Hydrant Lead  
 Hydrant Lead

**Manhole STATUS**  
 In Service  
 Under Construction

**Gravity Main**  
 In Service