


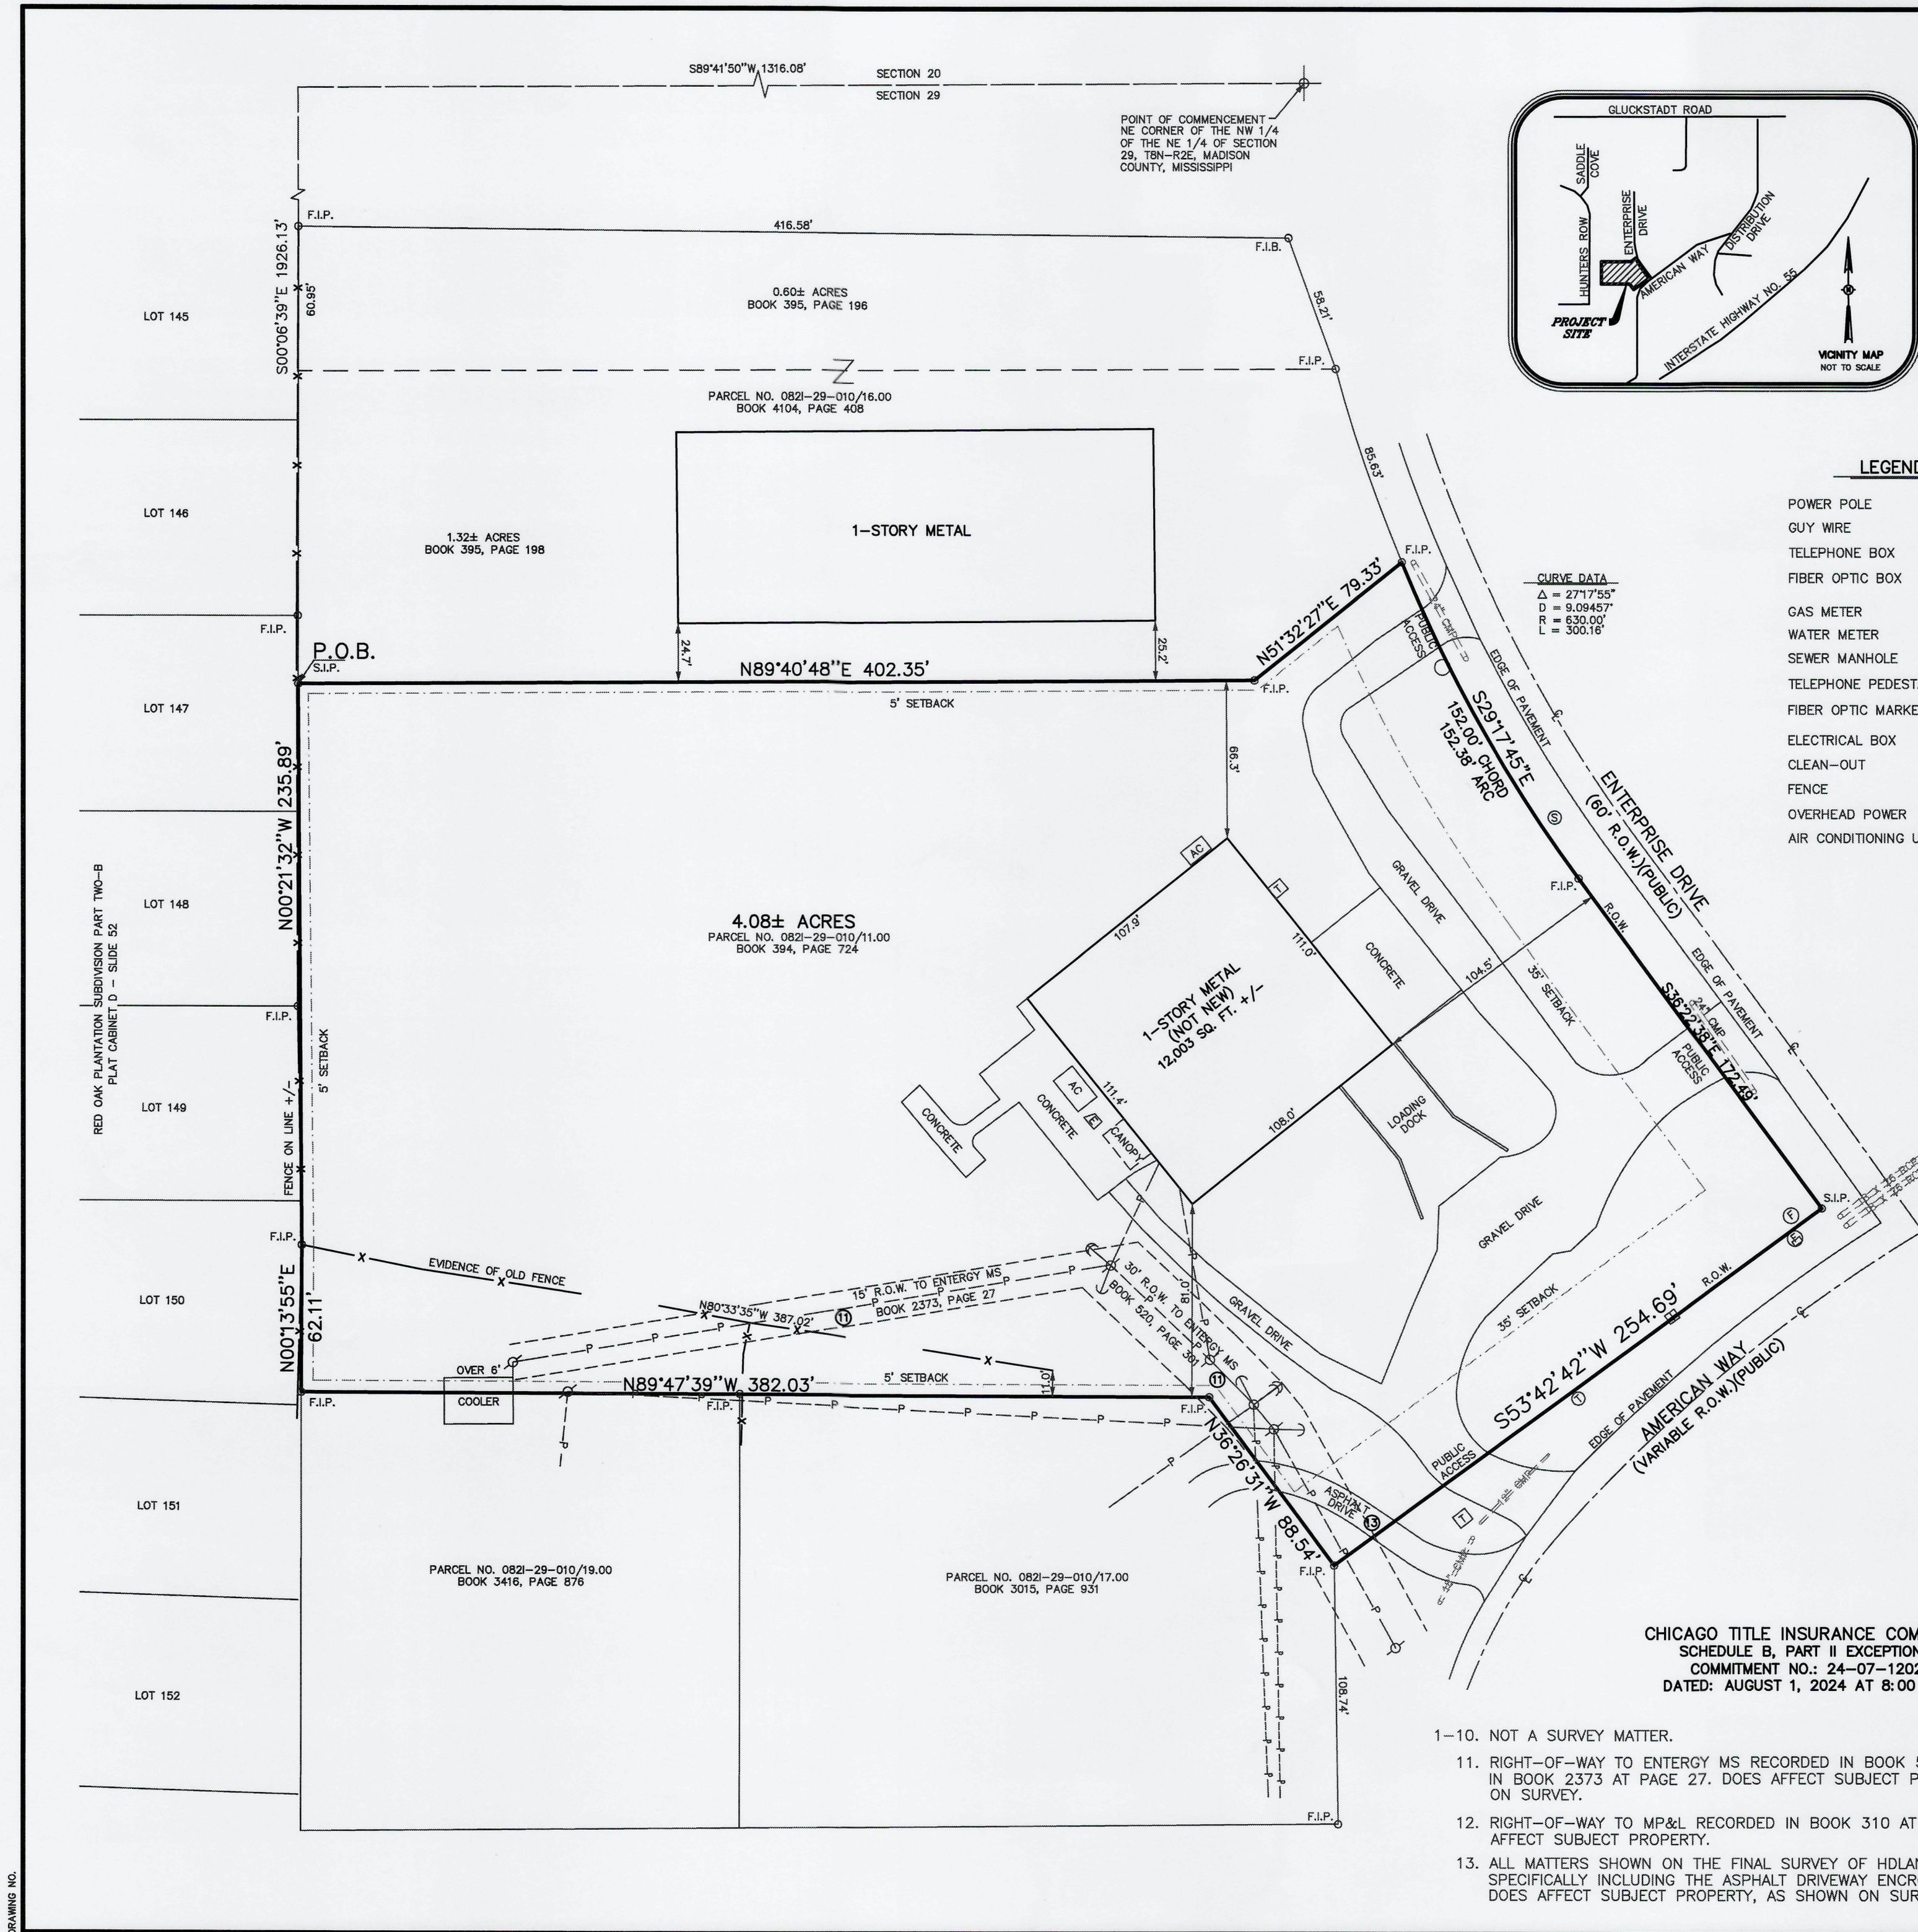

H D LANG AND ASSOCIATES, INC.

POST OFFICE BOX 16085

JACKSON, MISSISSIPPI 39236

601-362-4886

CLIENT

ALTA/NSPS LAND TITLE SURVEY
FOR
AMERICAN PACKAGING
COMPANY, INC.

LOCATION

158 AMERICAN WAY
SITUATED IN THE
SW 1/4 OF THE NE 1/4 OF SECTION 29,
TOWNSHIP 8 NORTH - RANGE 2 EAST
MADISON COUNTY, MISSISSIPPI

DATE

08-22-24

REVISION

REVISED POWERLINE

BY

D.F.G.

DRAWN BY: D.F.G./H.V.C.

DATE: 07-12-2024

SCALE: 1" = 50'

BOOK: PAGE:

PROJECT NO.: 24-070

SHEET