
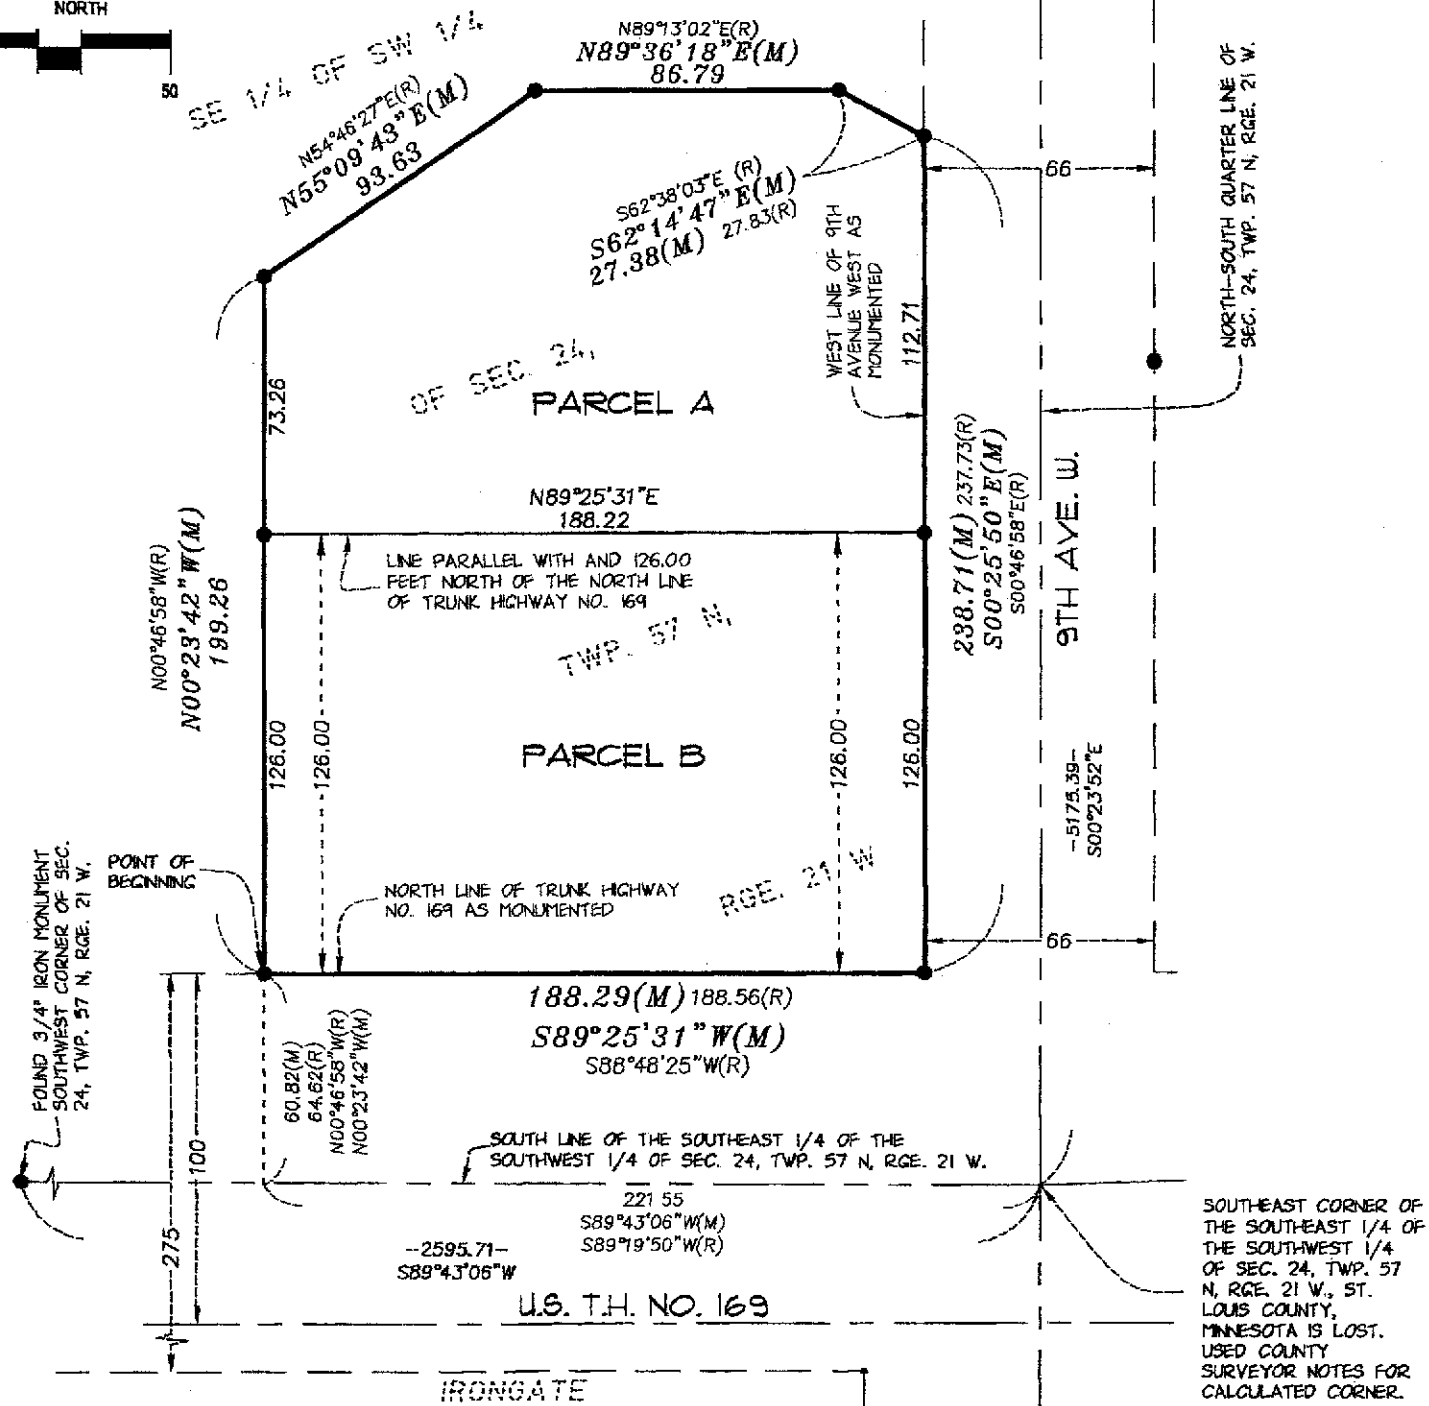



NORTH 1/4 CORNER OF SEC. 24, TWP. 57 N, RGE. 21 W. IS LOST.
 USED COUNTY SURVEYOR NOTES FOR CALCULATED CORNER.

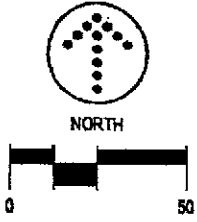

SOUTHEAST CORNER OF THE SOUTHWEST 1/4 OF THE SOUTHWEST 1/4 OF SEC. 24, TWP. 57 N, RGE. 21 W., ST. LOUIS COUNTY, MINNESOTA IS LOST. USED COUNTY SURVEYOR NOTES FOR CALCULATED CORNER.

LEGEND

- (R) DISTANCE PER RECORDED DEED
- (M) MEASURED DISTANCE
- 1/2" x 14" IRON PIPE MONUMENT WITH PLASTIC CAP #44647 SET

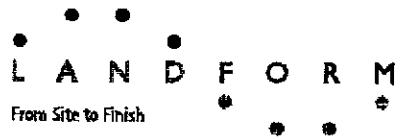

HIBBING RETAIL
 HIBBING, MN
 split_BLD001.dwg

LEGAL DESCRIPTION & SKETCH