
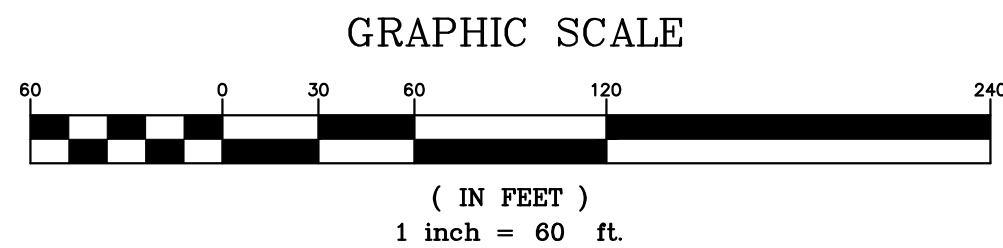
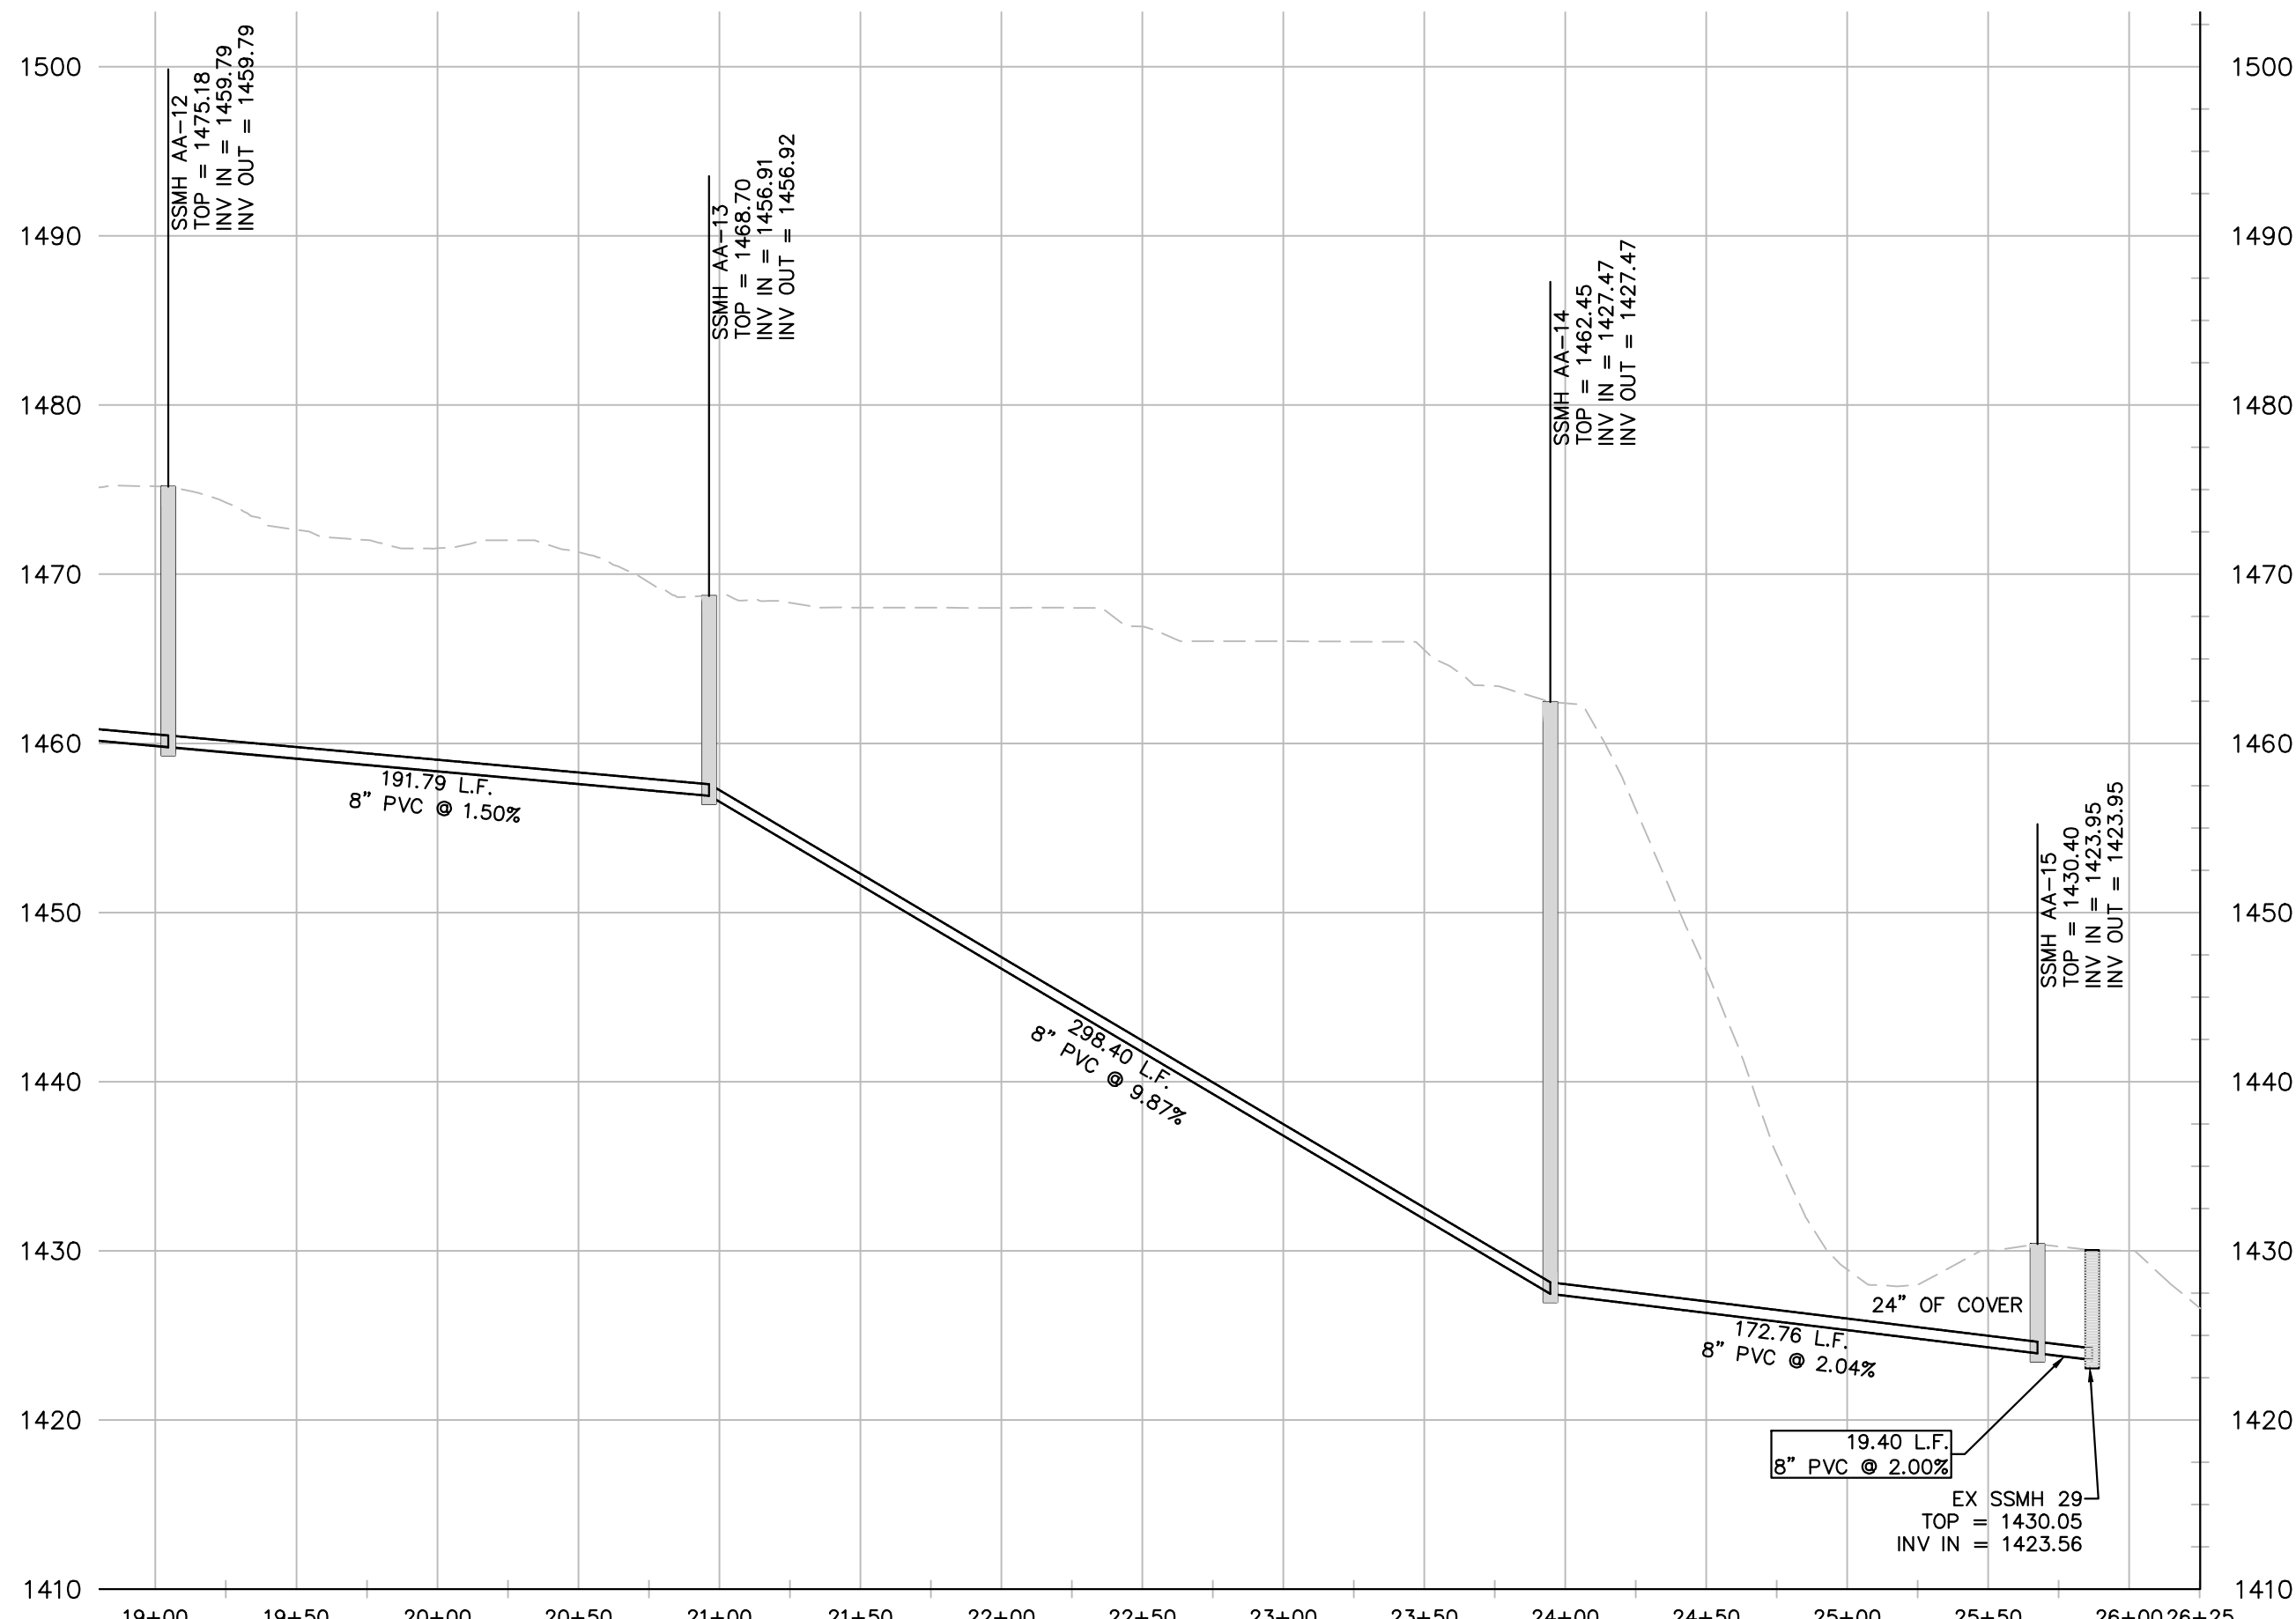


i:\projects\2024\24066 - cleveland entrance\dwg\production\24066pp.dwg normal.ctb 7/8/2025 3:25 PM christie.sims

© Copyright 2025 HUSSEY, GAY, BELL & DOWLING, INC.

This drawing and their reproduction are the property of the engineer and may not be reproduced or transmitted in any form or by any means electronic, mechanical, photocopying, recording, or by any information storage and retrieval system without the prior written permission of the engineer.

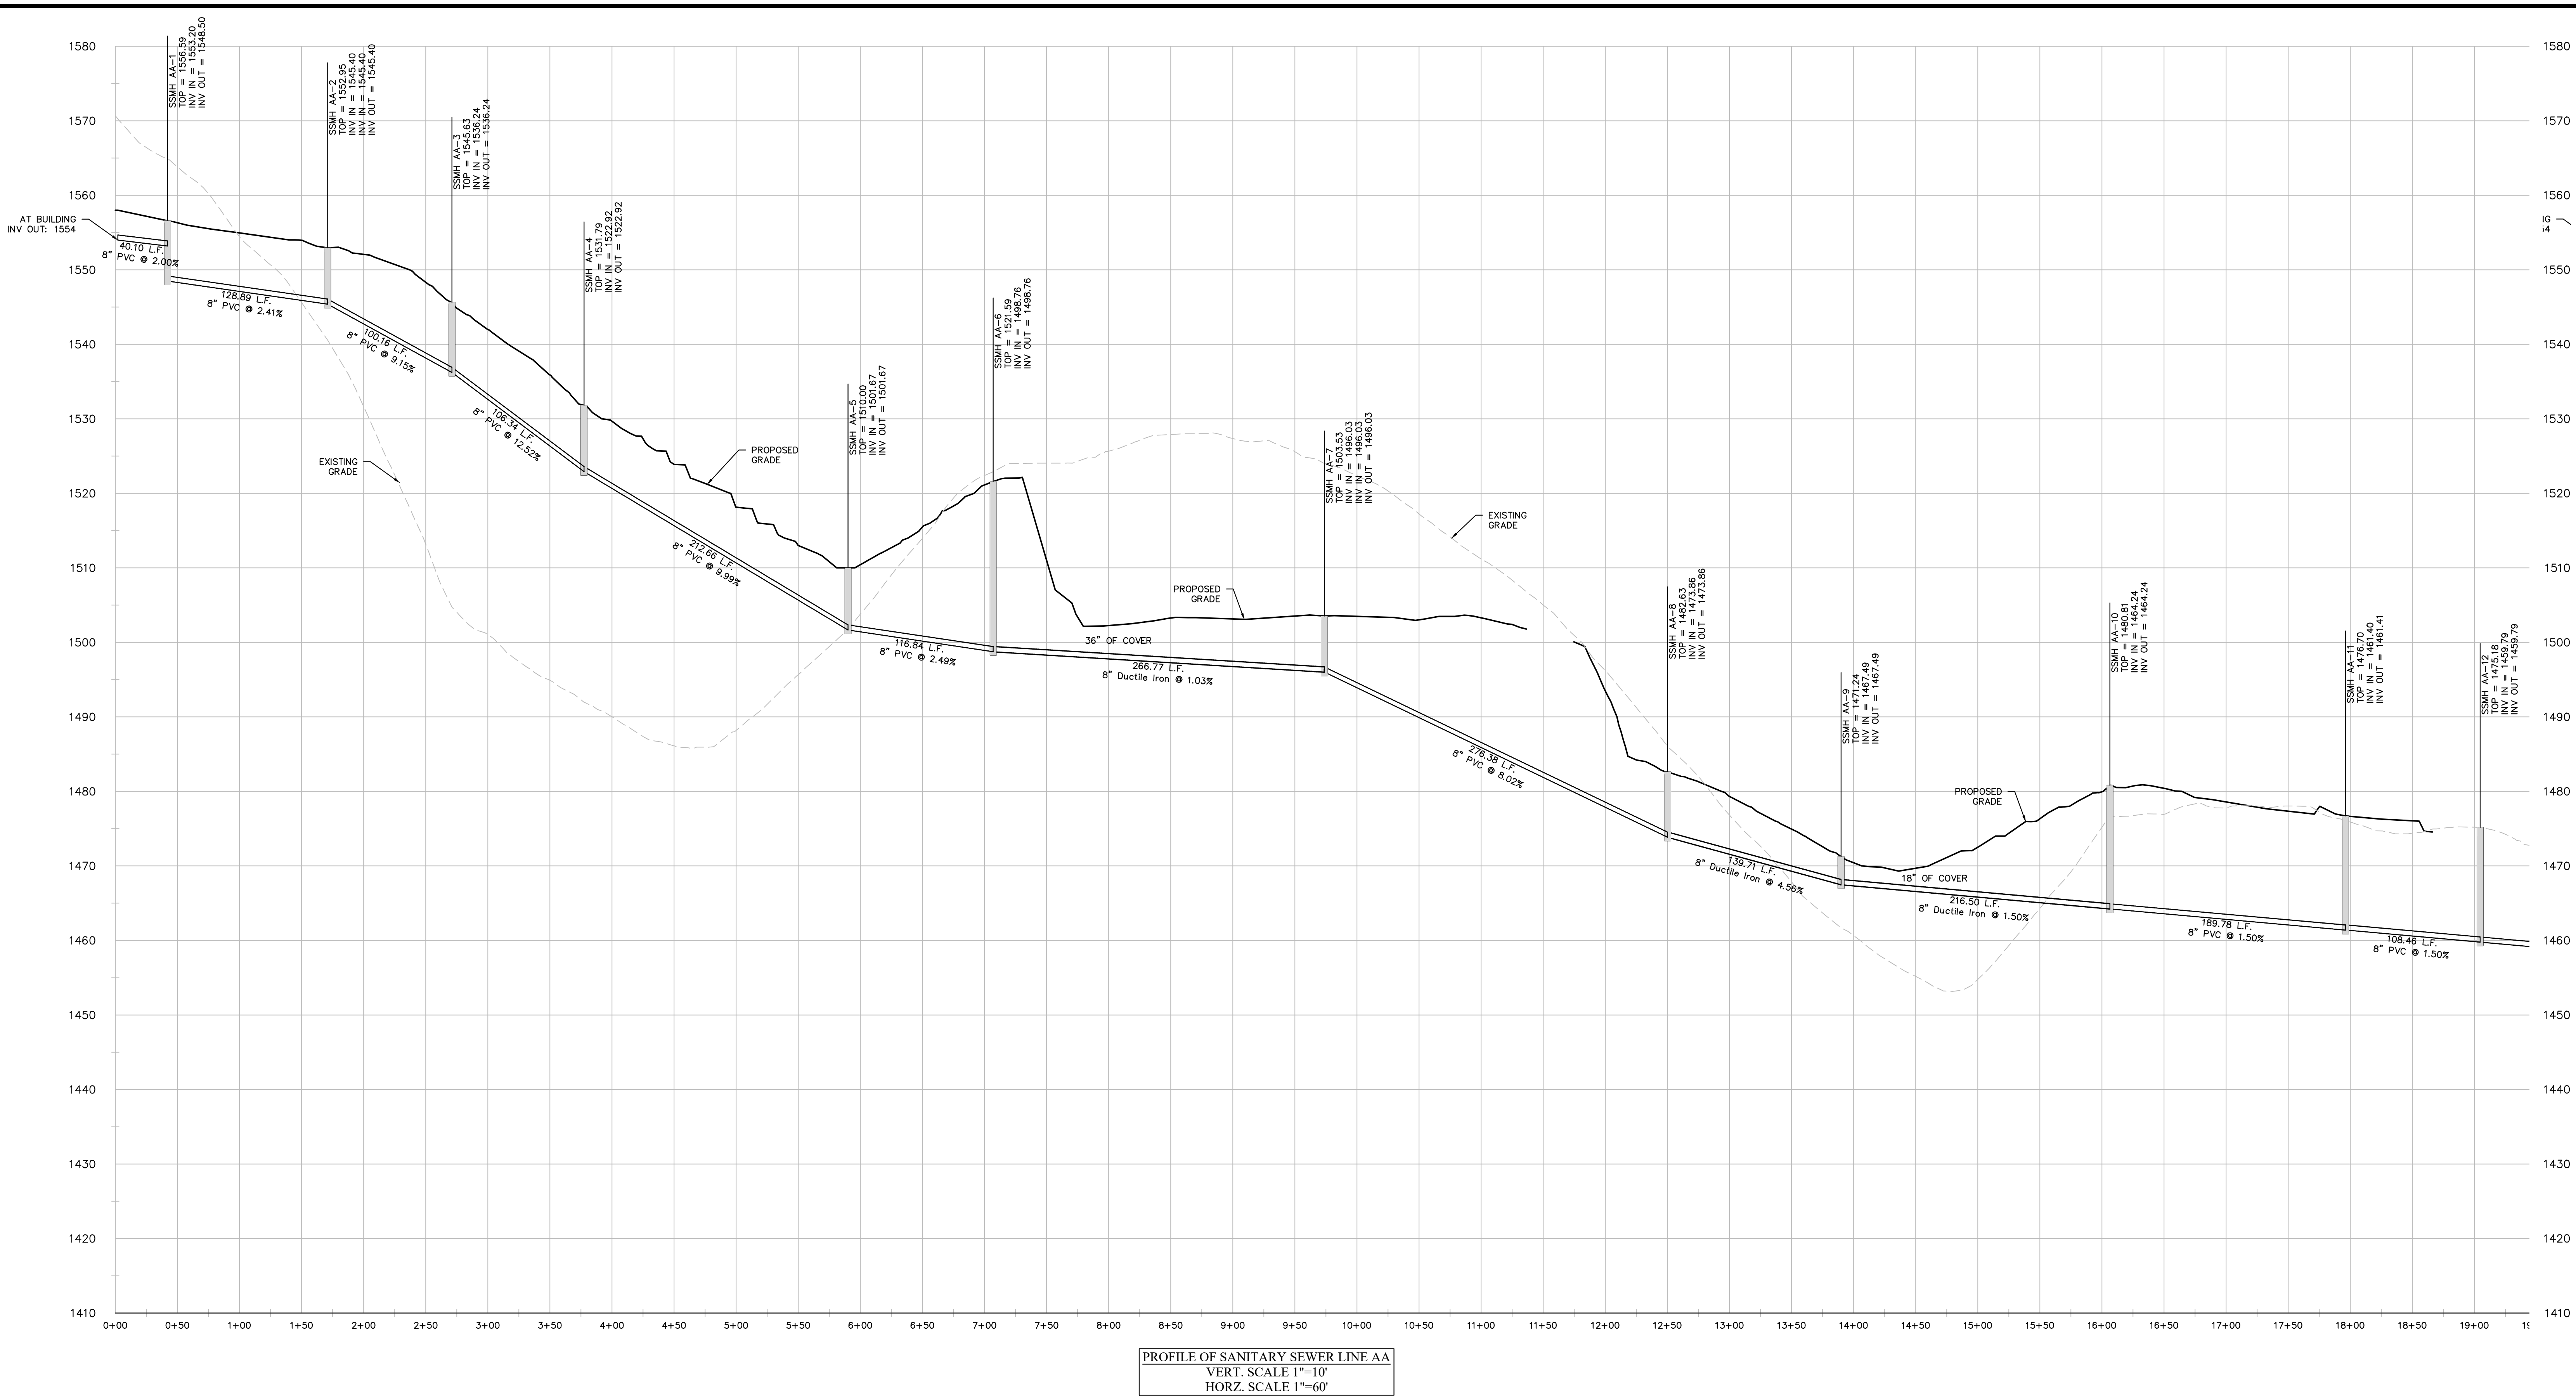

HUSSEY GAY BELL

Established 1958

3100 Breckinridge Blvd., Building 300, DULUTH, GA 30096 / T:770.923.1600

GRACE OF GEORGIA DEVELOPMENTS, LLC
78 LINDBERG DRIVE
ATLANTA, GA 30309

CONTACT: DOMINIC LAWSON DLBP, LLC
(407) 421-5170

REVISION	Description	By	App.	Date
No.				
1				
2				
FOR REVIEW ONLY
NOT TO BE RELEASED FOR CONSTRUCTION

Project Title
475 UNDERWOOD FARM RD

Project Location
Address 475 UNDERWOOD FARM RD
City, State Zip CLEVELAND, GA
Land Lot 41
District-Section 2
County WHITE

Project No. 24-066
Drawn By: CES
Checked By: CES
Initial Issue Date: 07-07-2025

Sheet Title
PRELIMINARY SANITARY SEWER PROFILE

Sheet Number
C-4.0