


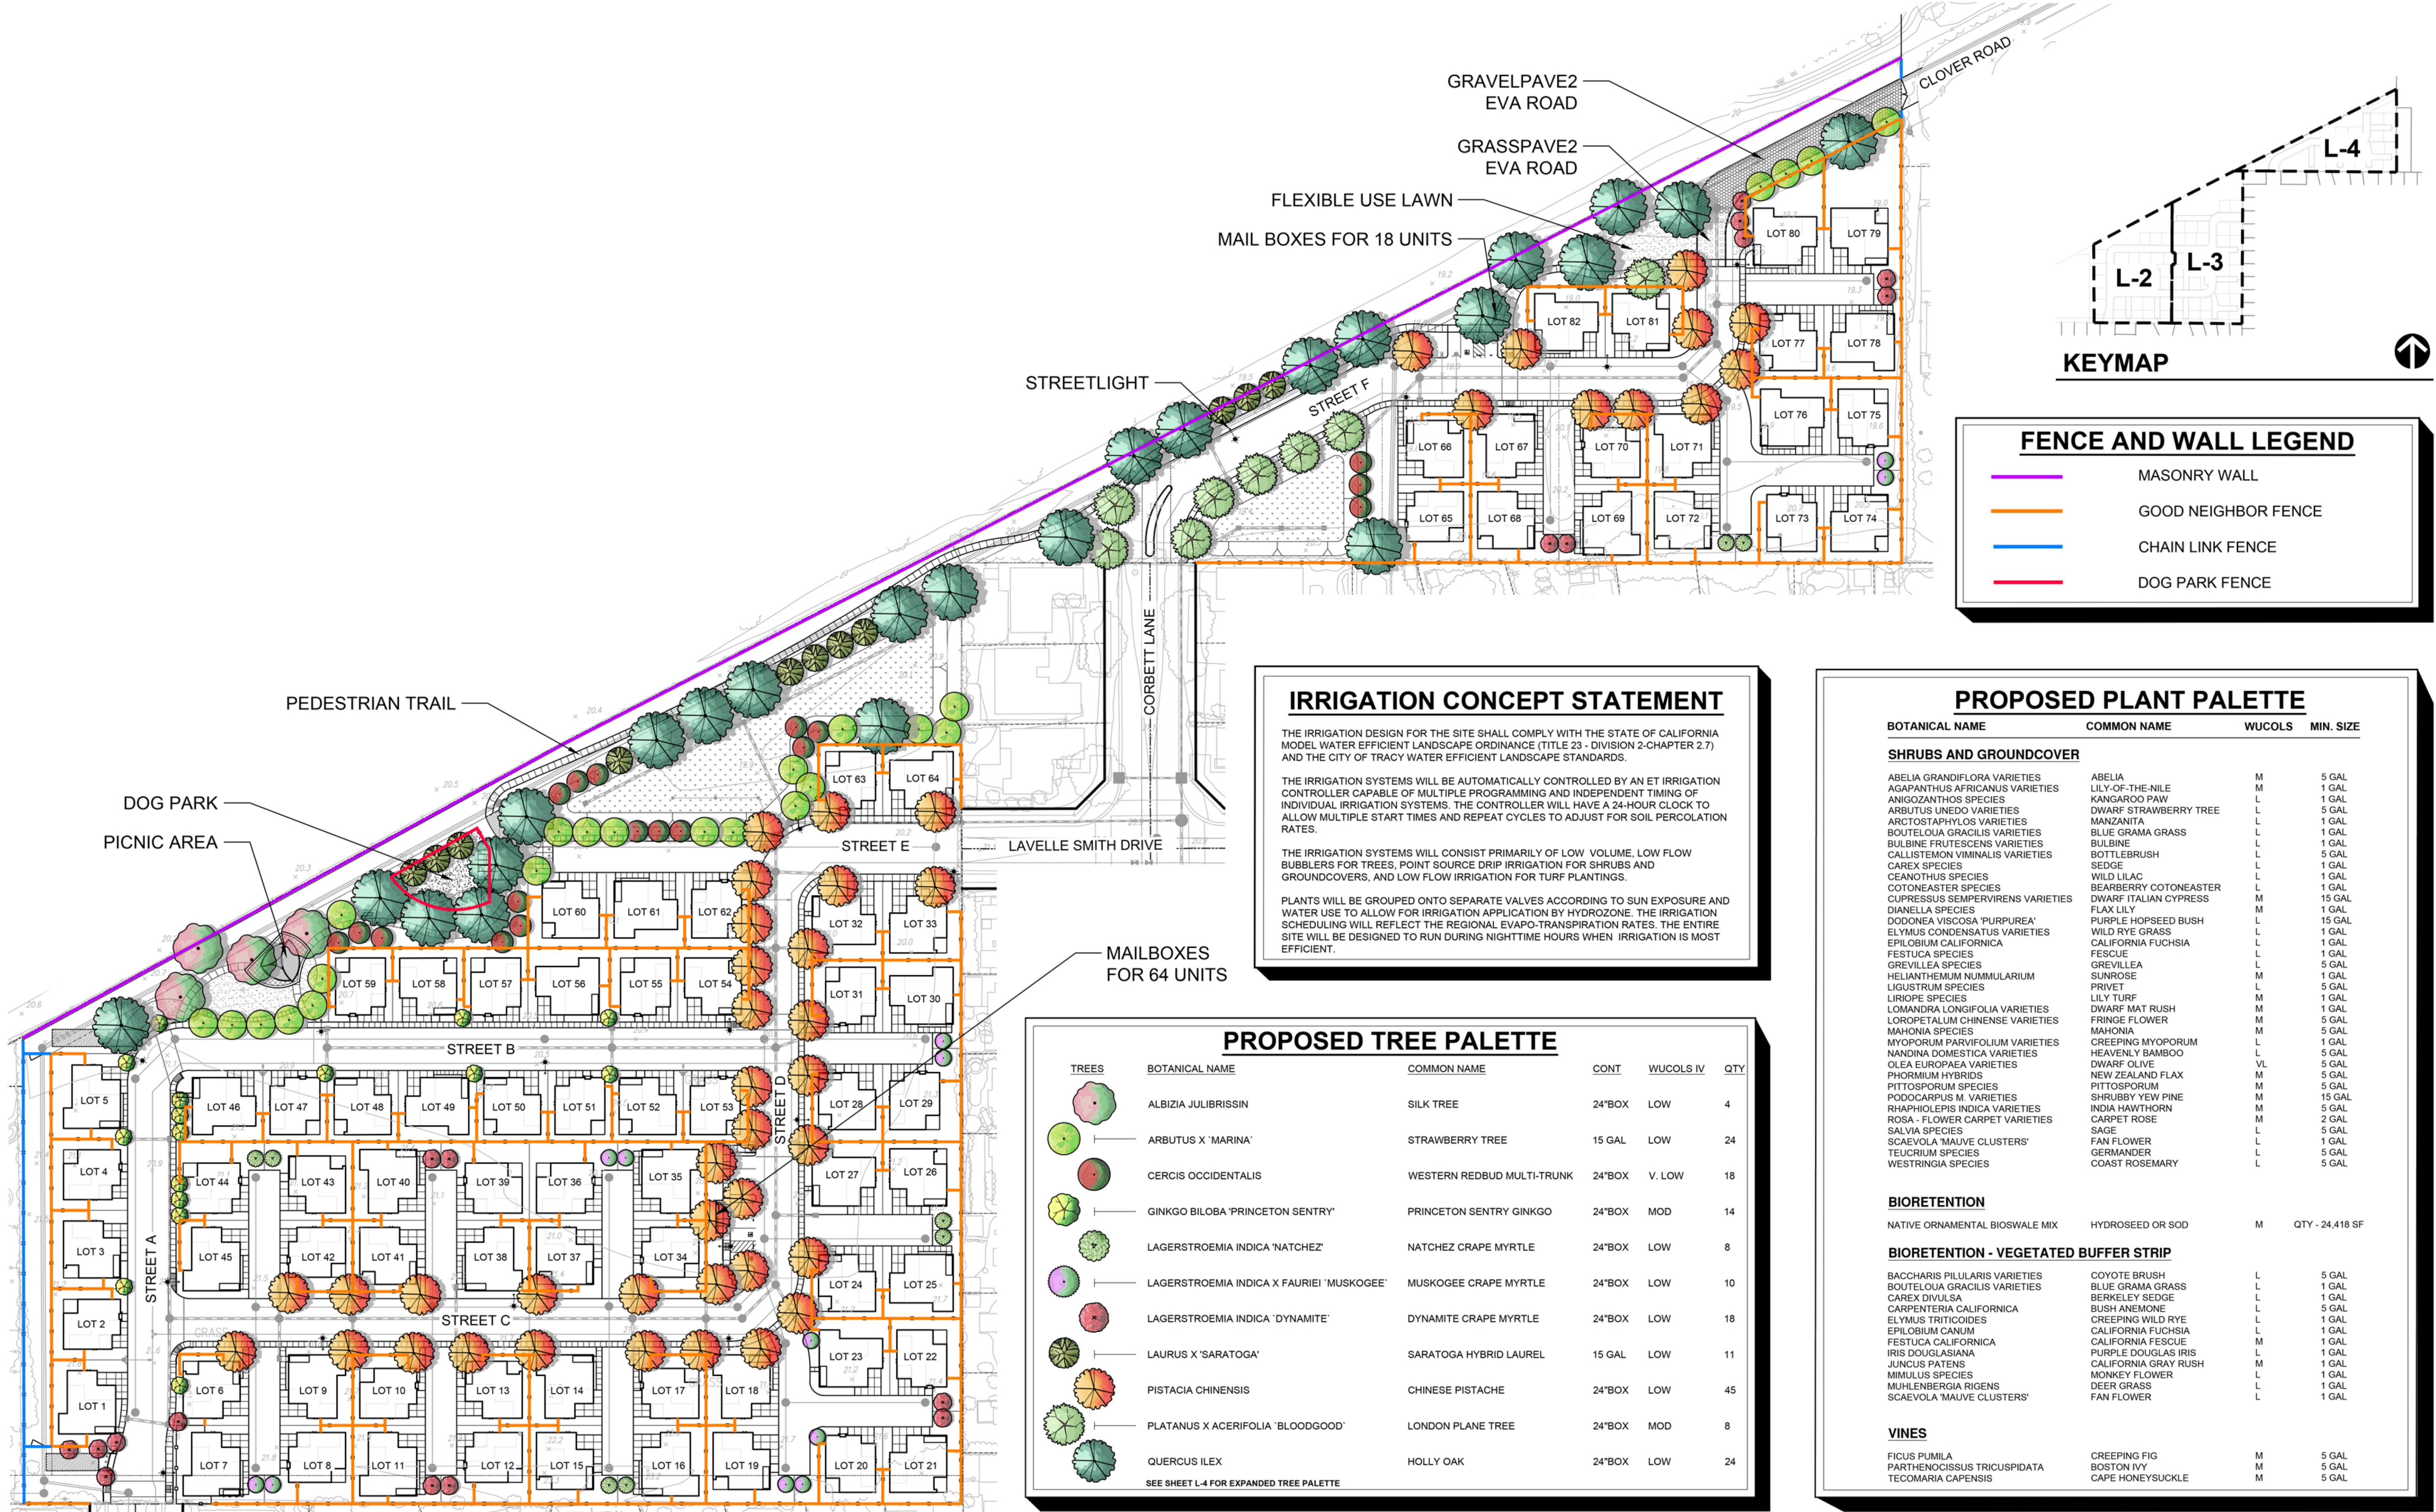


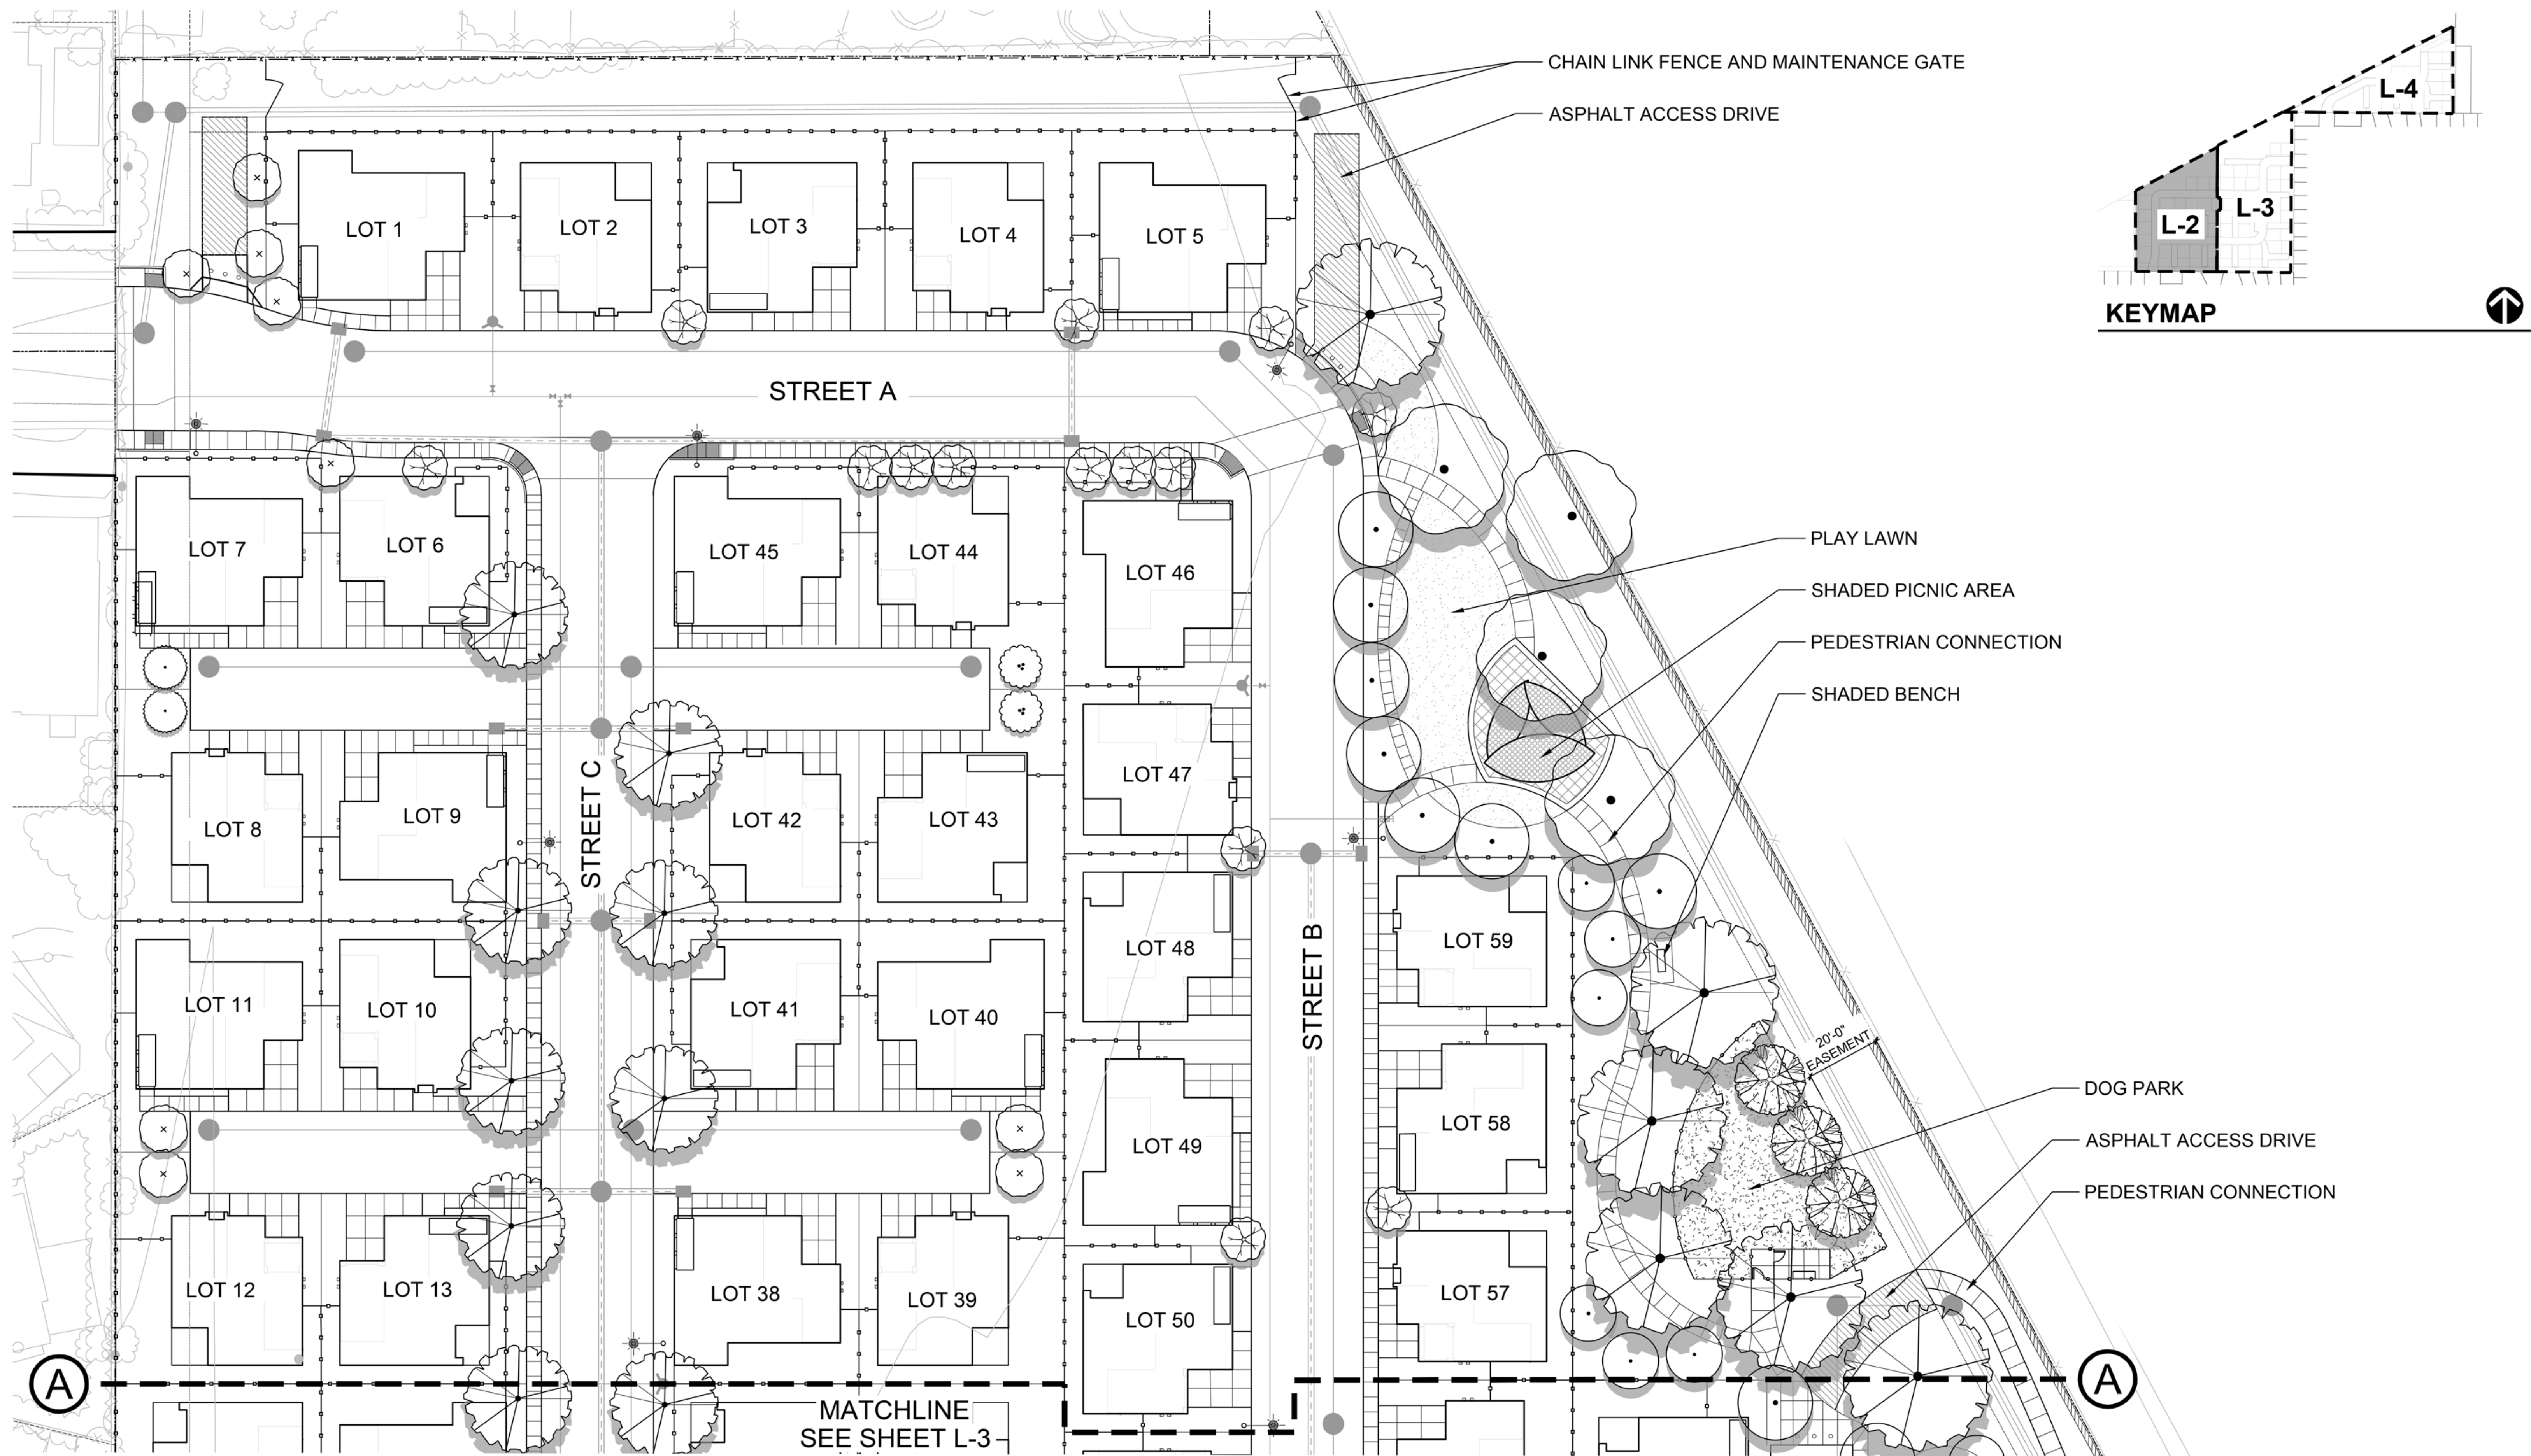

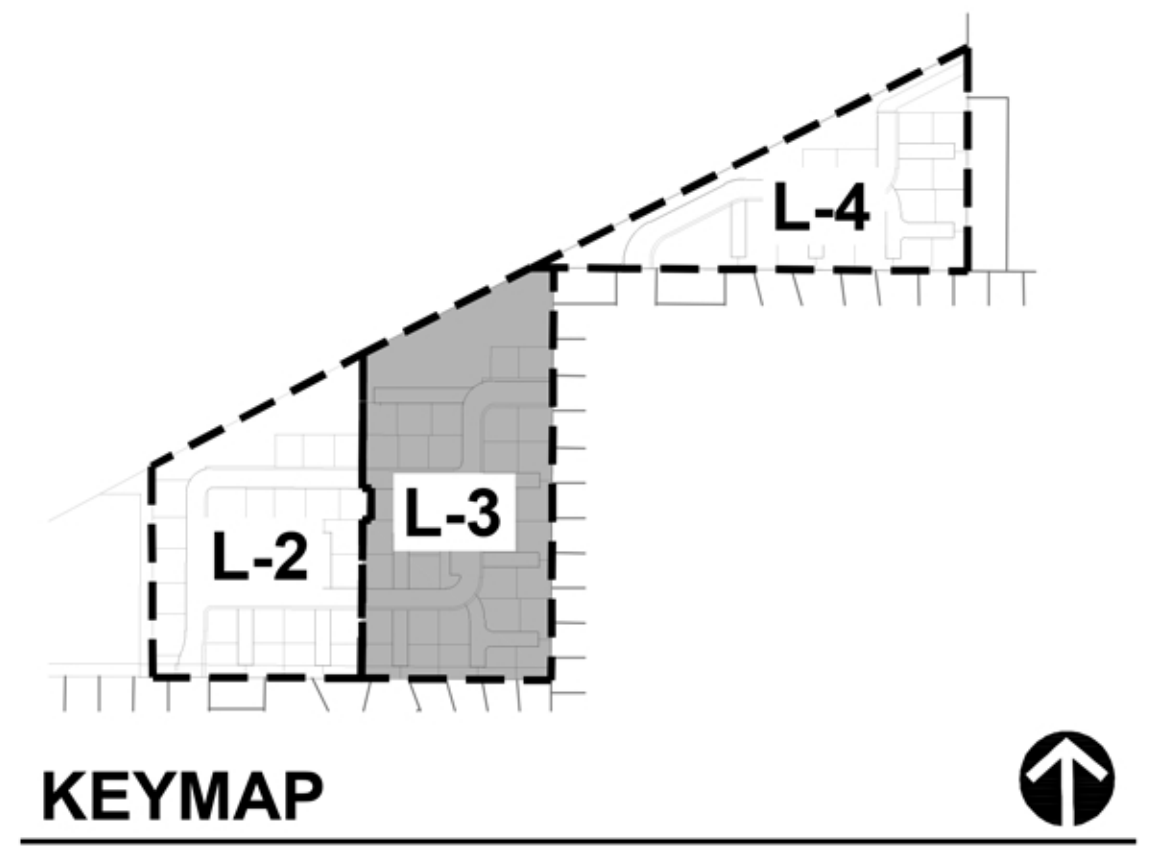

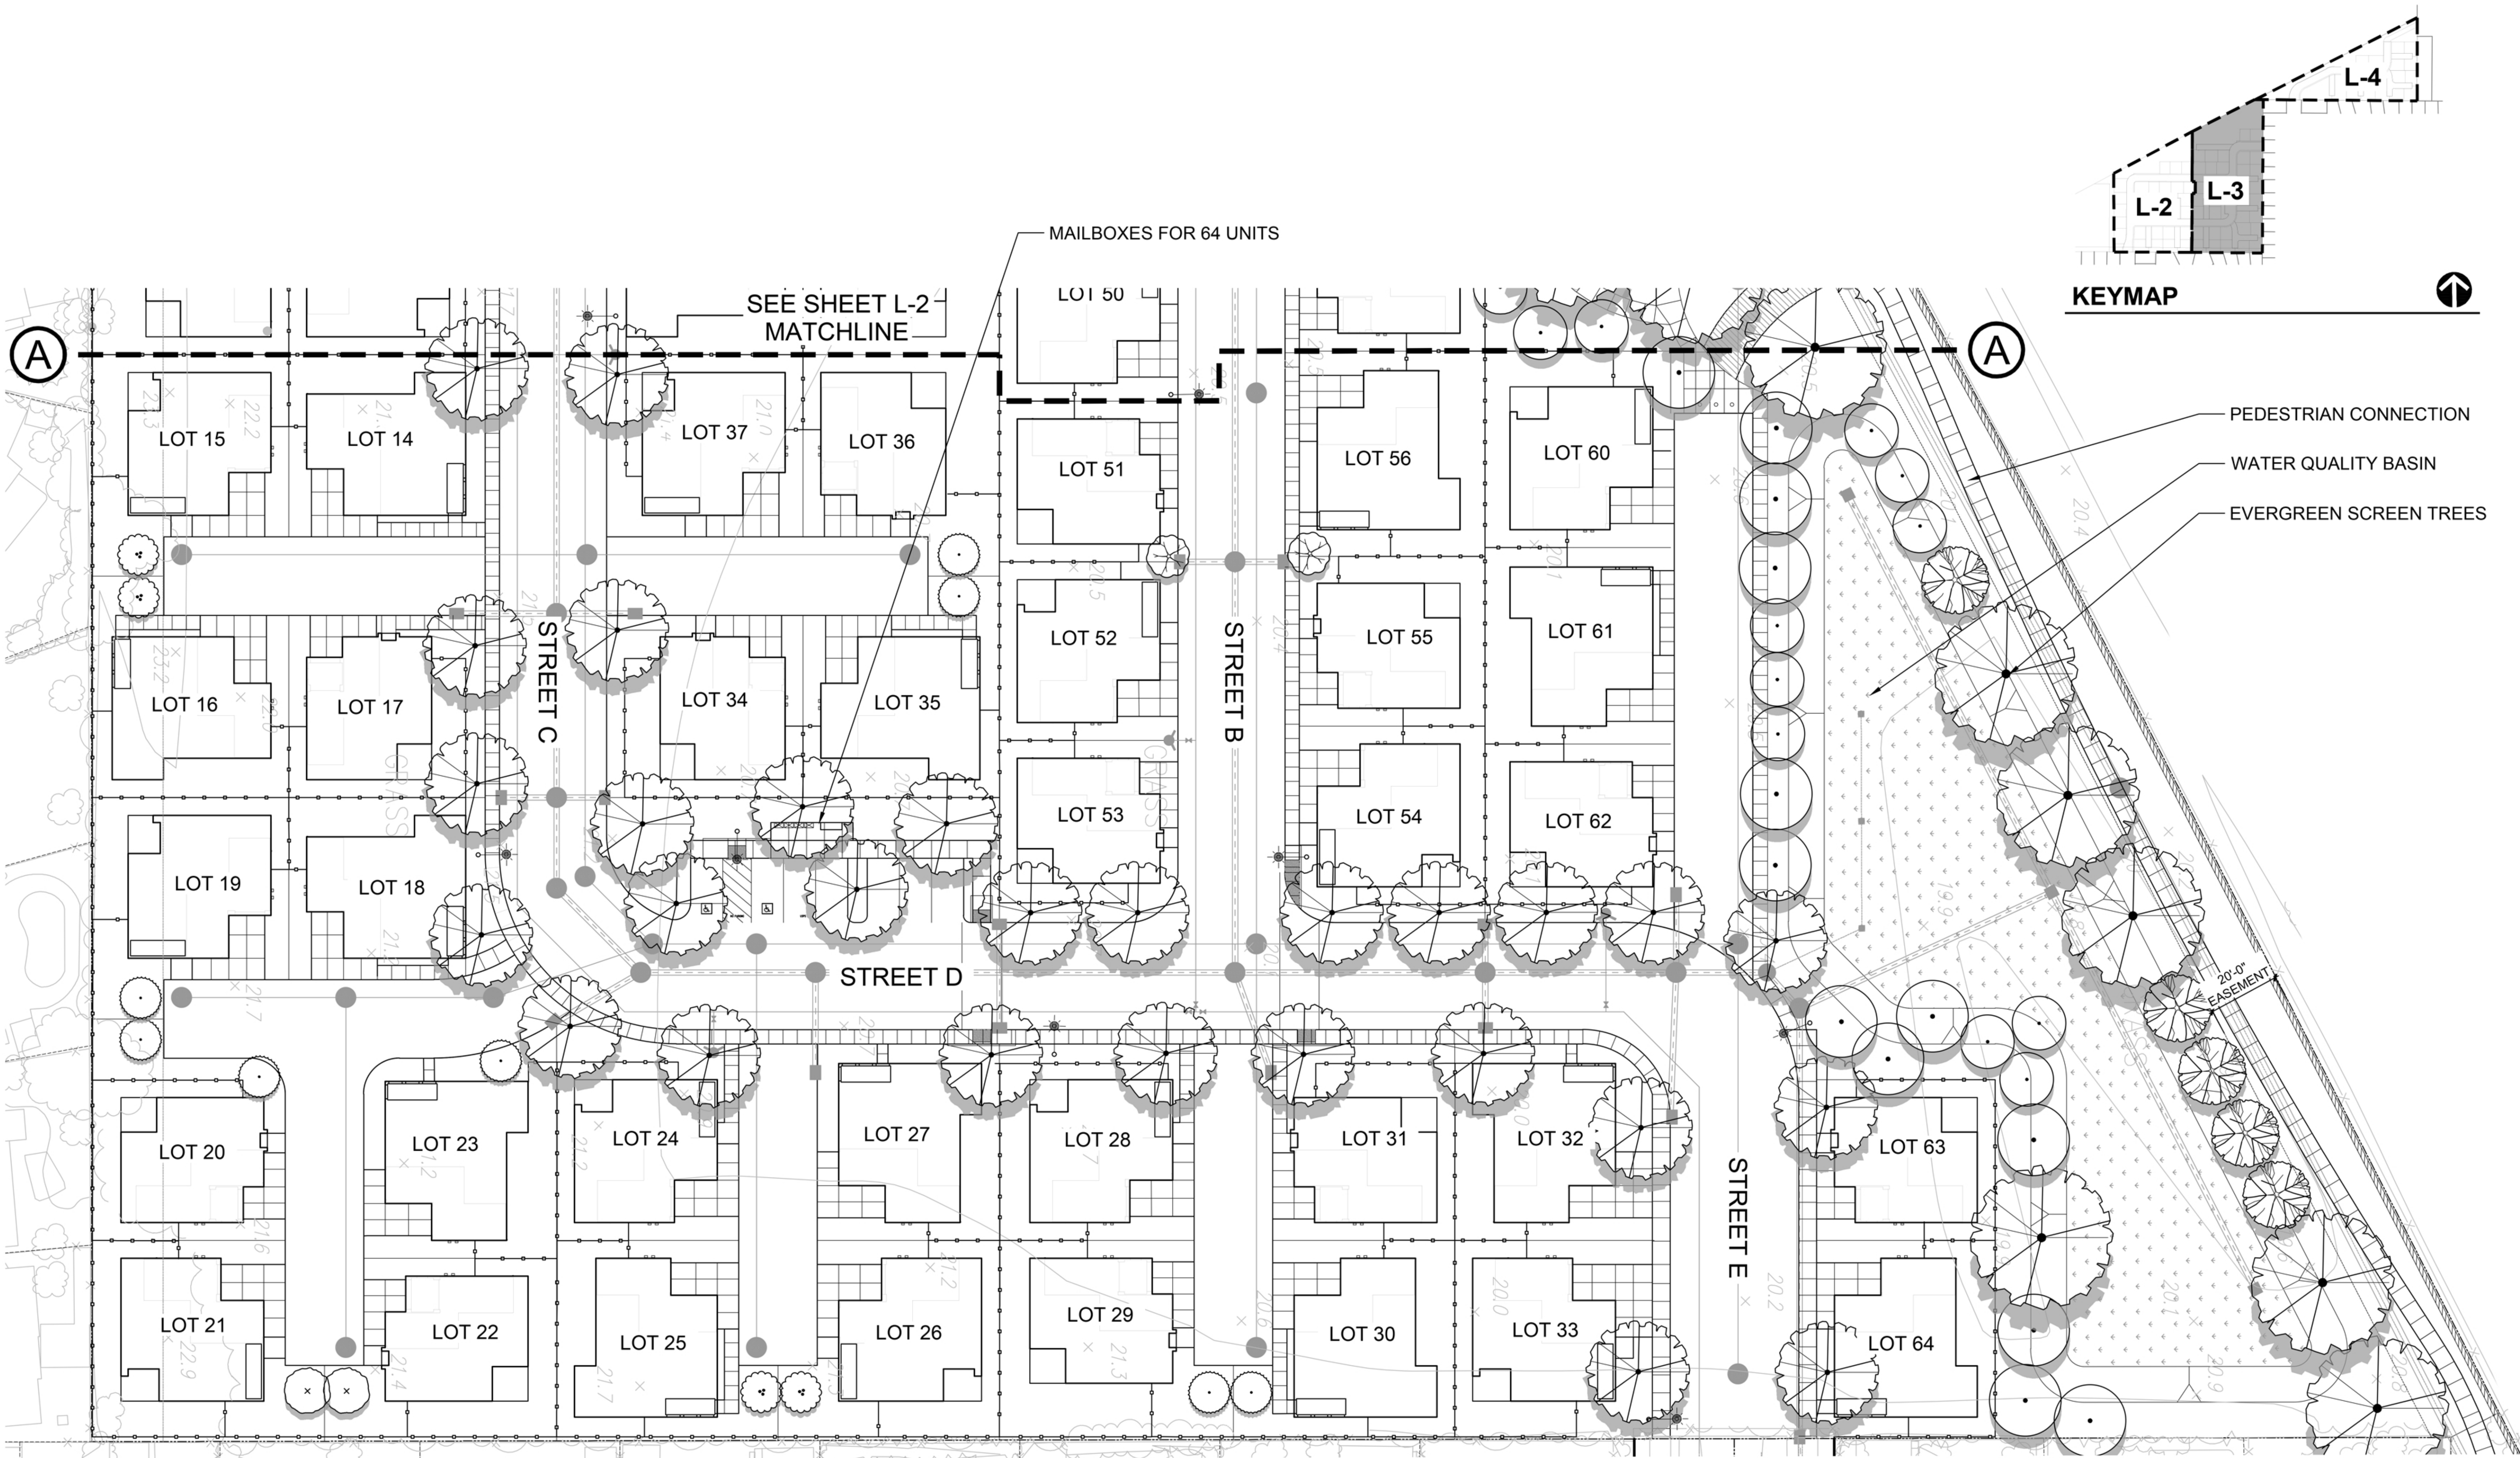


W Warmington
 4160 DUBLIN BLVD, SUITE #101
 DUBLIN, CA 94568
 (925) 866-6700

CLOVER ROAD
 Tracy, California

SITE PLAN ENLARGEMENT
 CONCEPTUAL PHASE
 SEPTEMBER 6, 2022

vanderToolen Associates
 700 Ygnacio Valley Rd.
 Suite 100
 Walnut Creek, CA 94596
 tel: 925.274.1305
 www.vandertoolen.com







VTA

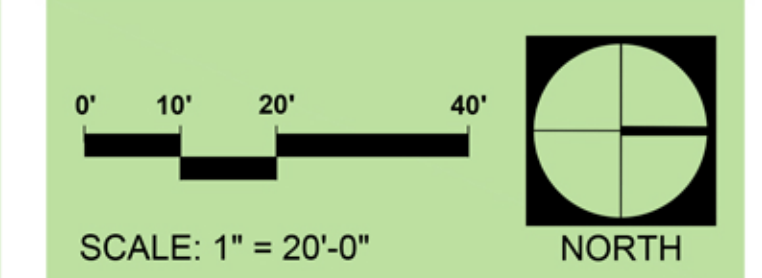


L-3
 Project No. 03922

Copyright 2022 vanderToolen Associates. The drawings or written materials contained herein constitute the original and unpublished work of the landscape architect. Reproduction, use or alteration in any form is strictly prohibited without the written consent of vanderToolen Associates.

PROPOSED TREE PALETTE

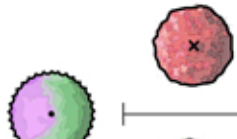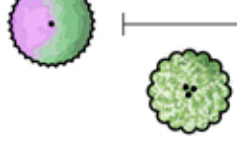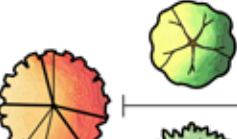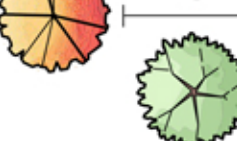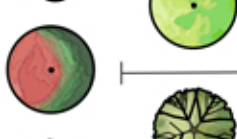 TREES	BOTANICAL NAME	COMMON NAME	CONT SIZE	WATER USE	QTY	TYPE	GROWTH RATE	SIZE IN 3-5 YRS	MATURE SIZE (HXW)	INSTALLED HEIGHT/ TRUNK CALIPER	MATURE CANOPY
FRONT YARD ACCENT TREES											
	LAGERSTROEMIA INDICA 'DYNAMITE'	DYNAMITE CRAPE MYRTLE	24"BOX	LOW	18	DECIDUOUS	MODERATE	15' X 6'	20' X 15'	9' / 1"	176 SF
	LAGERSTROEMIA INDICA X FAURIEI 'MUSKOGEE'	MUSKOGEE CRAPE MYRTLE	24"BOX	LOW	10	DECIDUOUS	MODERATE	15' X 6'	20' X 15'	9' / 1"	176 SF
	LAGERSTROEMIA INDICA 'NATCHEZ'	NATCHEZ CRAPE MYRTLE	24"BOX	LOW	8	DECIDUOUS	MODERATE	15' X 6'	20' X 15'	9' / 1"	176 SF
STREET TREES											
	GINKGO BILOBA 'PRINCETON SENTRY'	PRINCETON SENTRY GINKGO	24"BOX	MOD	14	DECIDUOUS	SLOW	12' X 6'	40' X 15'	6' / 1"	176 SF
	PISTACIA CHINENSIS	CHINESE PISTACHE	24"BOX	LOW	45	DECIDUOUS	MODERATE	20' X 12'	40' X 35'	12' / 1.25"	962 SF
	PLATANUS X ACERIFOLIA 'BLOODGOOD'	LONDON PLANE TREE	24"BOX	MOD	8	DECIDUOUS	FAST	21' X 14'	80' X 40'	9' / 1.5"	1,257 SF
OPEN SPACE TREES TREES											
	ALBIZIA JULIBRISSIN	SILK TREE	24"BOX	LOW	4	DECIDUOUS	FAST	20' X 16'	30' X 30'	8' / 1"	707 SF
	ARBUTUS X 'MARINA'	STRAWBERRY TREE	15 GAL	LOW	24	EVERGREEN	MODERATE	14' X 6'	30' X 30'	7' / 1"	707 SF
	CERCIS OCCIDENTALIS	WESTERN REDBUD MULTI-TRUNK	24"BOX	V. LOW	18	DECIDUOUS	MODERATE	14' X 8'	18' X 18'	8' / 1.5"	255 SF
	LAURUS X 'SARATOGA'	SARATOGA HYBRID LAUREL	15 GAL	LOW	11	EVERGREEN	MODERATE	14' X 10'	35' X 30'	6' / 0.75"	707 SF
	QUERCUS ILEX	HOLLY OAK	24"BOX	LOW	24	EVERGREEN	SLOW	20' X 16'	45' X 45'	12' / 2"	2,827 SF

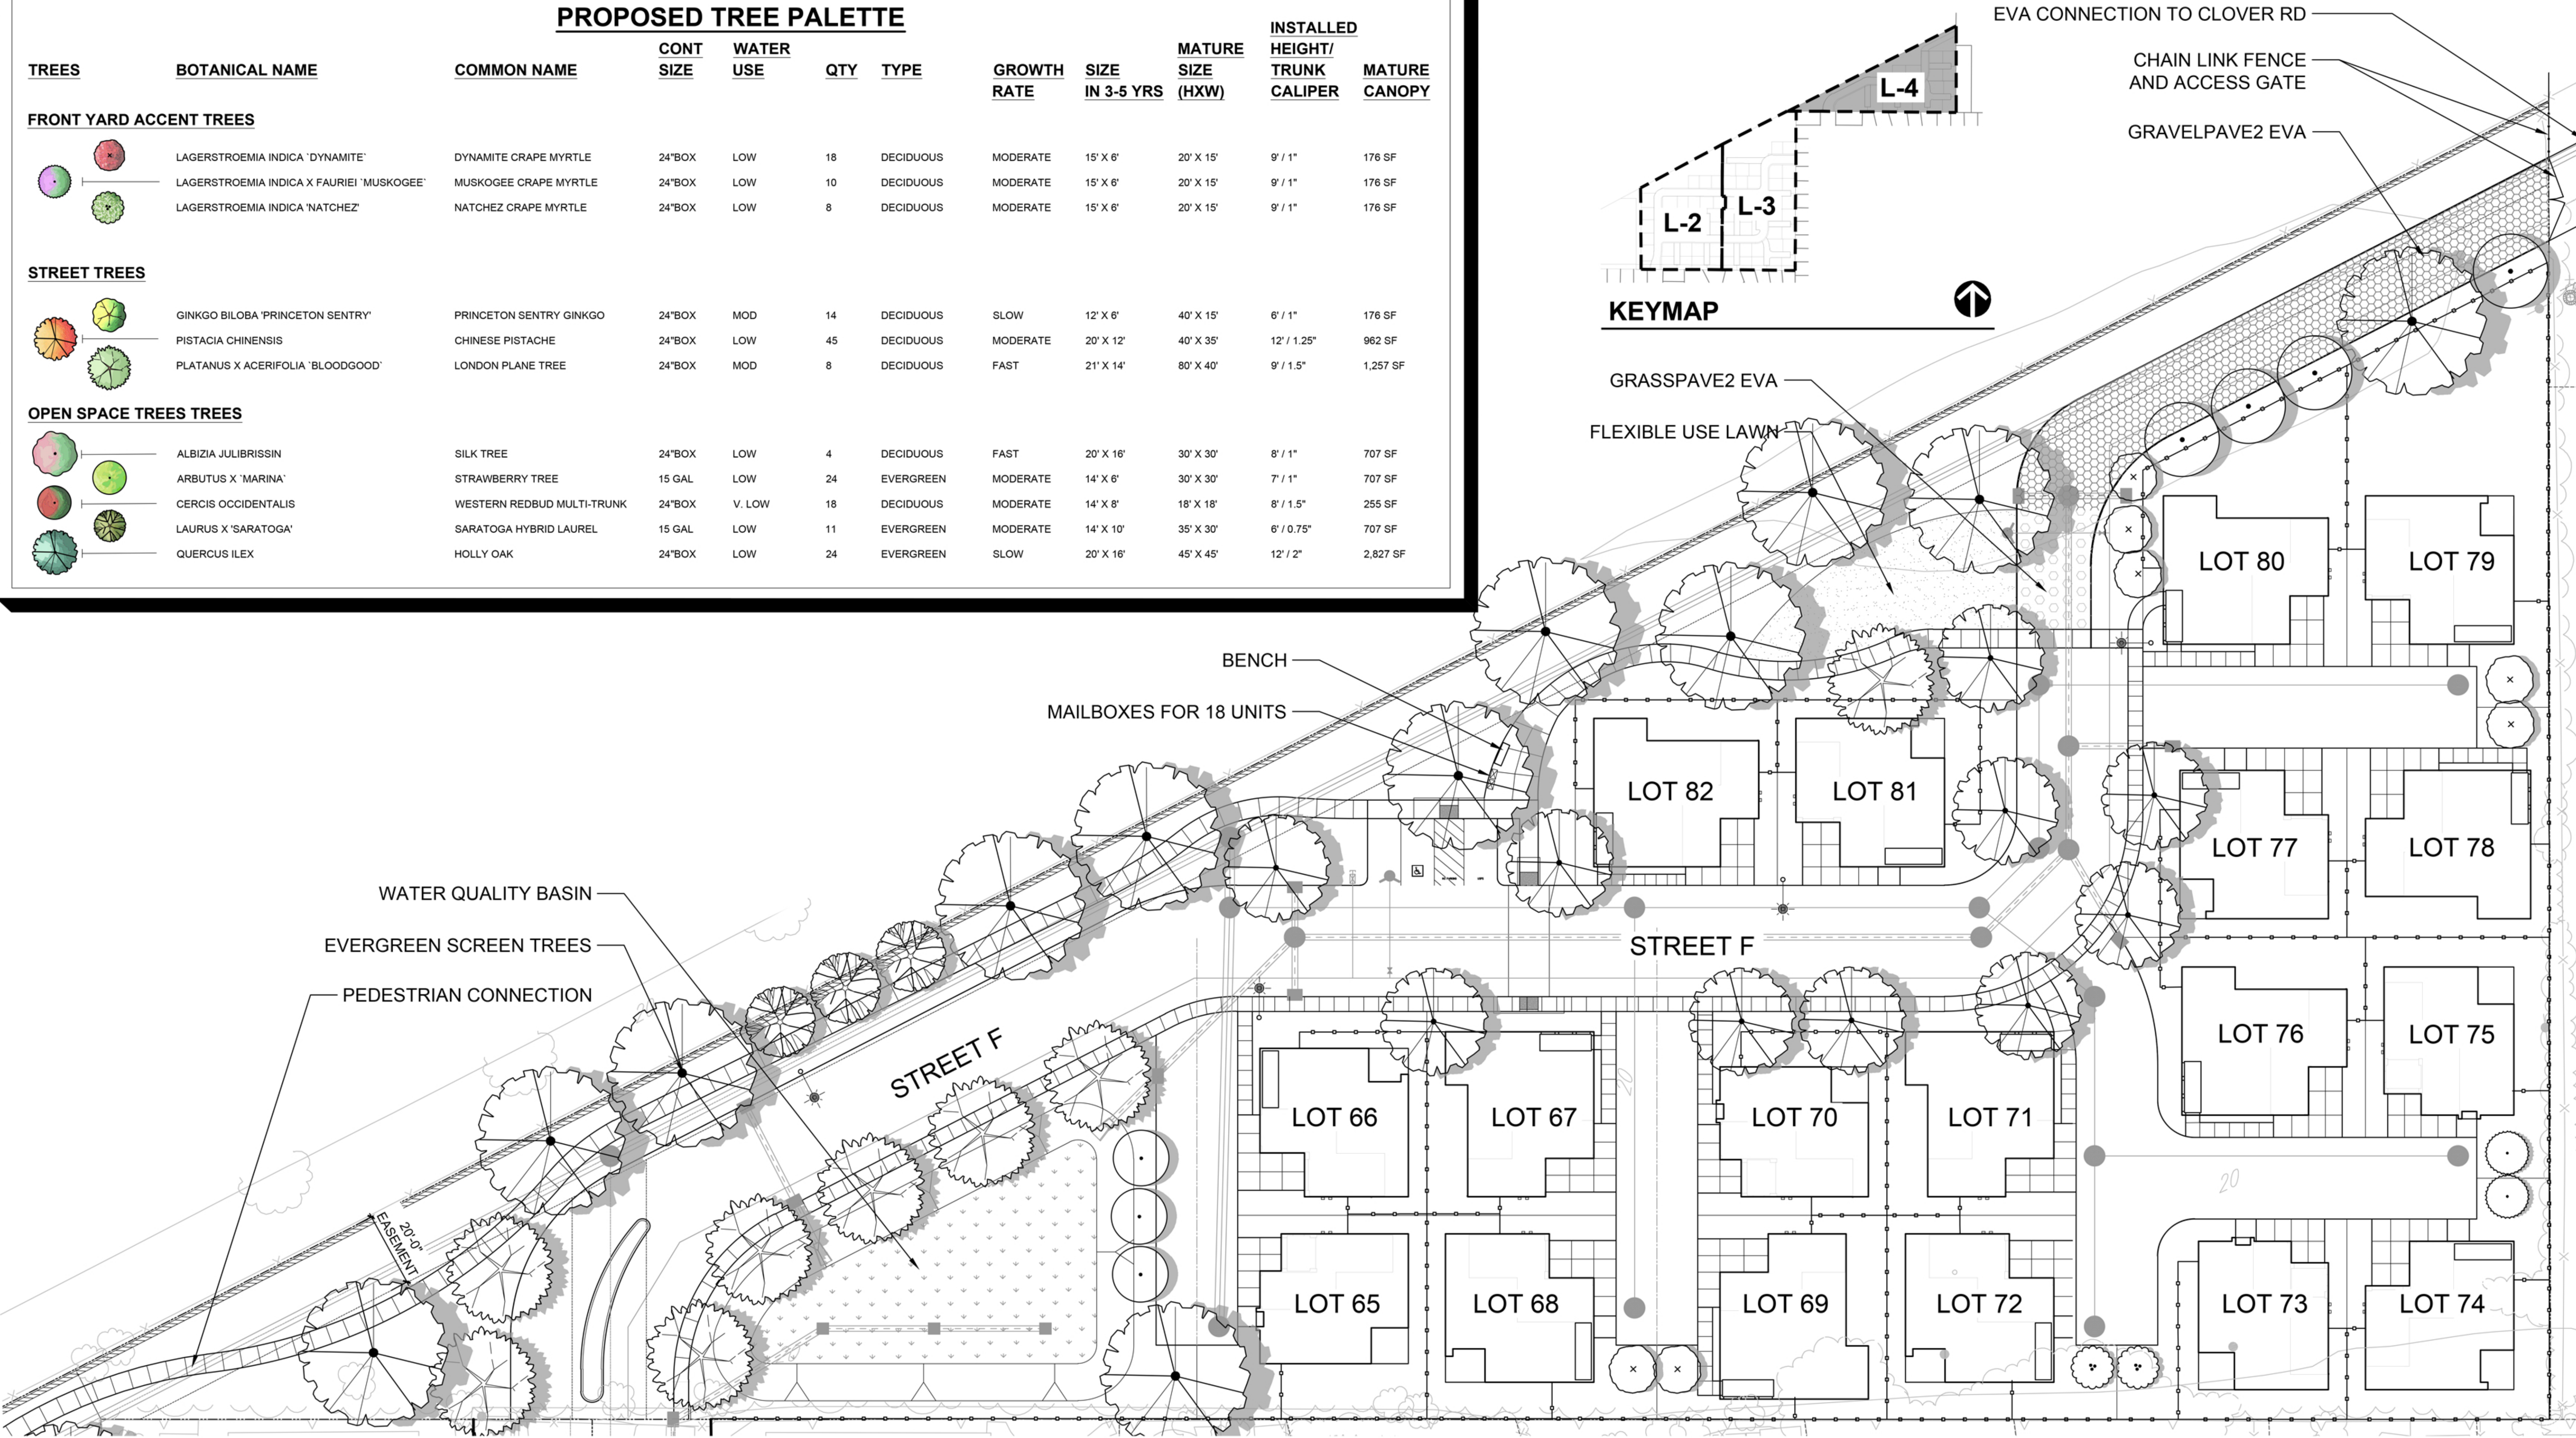

PROPOSED PLANT PALETTE			
BOTANICAL NAME	COMMON NAME	WUCOLS	MIN. SIZE
SHRUBS AND GROUNDCOVER			
ABELIA GRANDIFLORA VARIETIES	ABELIA	M	5 GAL
AGAPANTHUS AFRICANUS VARIETIES	LILY-OF-THE-NILE	M	1 GAL
ANIGOZANTHOS SPECIES	KANGAROO PAW	L	1 GAL
ARBUTUS UNEDO VARIETIES	DWARF STRAWBERRY TREE	L	5 GAL
ARCTOSTAPHYLOS VARIETIES	MANZANITA	L	1 GAL
BOUTELOUA GRACILIS VARIETIES	BLUE GRAMA GRASS	L	1 GAL
BULBINE FRUTESCENS VARIETIES	BULBINE	L	1 GAL
CALLISTEMON VIMINALIS VARIETIES	BOTTLEBRUSH	L	5 GAL
CAREX SPECIES	SEDGE	L	1 GAL
CEANOTHUS SPECIES	WILD LILAC	L	1 GAL
COTONEASTER SPECIES	BEARBERRY COTONEASTER	L	1 GAL
CUPRESSUS SEMPERVIRENS VARIETIES	DWARF ITALIAN CYPRESS	M	15 GAL
DIANELLA SPECIES	FLAX LILY	M	1 GAL
DODONEA VISCOSA 'PURPUREA'	PURPLE HOPSEED BUSH	L	15 GAL
ELYMUS CONDENSATUS VARIETIES	WILD RYE GRASS	L	1 GAL
EPILOBIUM CALIFORNICA	CALIFORNIA FUCHSIA	L	1 GAL
FESTUCA SPECIES	FESCUE	L	1 GAL
GREVILLEA SPECIES	GREVILLEA	L	5 GAL
HELIANTHEMUM NUMMULARIUM	SUNROSE	M	1 GAL
LIGUSTRUM SPECIES	PRIVET	L	5 GAL
LIRIOPE SPECIES	LILY TURF	M	1 GAL
LOMANDRA LONGIFOLIA VARIETIES	DWARF MAT RUSH	M	1 GAL
LOROPETALUM CHINENSE VARIETIES	FRINGE FLOWER	M	5 GAL
MAHONIA SPECIES	MAHONIA	M	5 GAL
MYOPORUM PARVIFOLIUM VARIETIES	CREeping MYOPORUM	L	1 GAL
NANDINA DOMESTICA VARIETIES	HEAVENLY BAMBOO	L	5 GAL
OLEA EUROPAEA VARIETIES	DWARF OLIVE	VL	5 GAL
PHORMIUM HYBRIDS	NEW ZEALAND FLAX	M	5 GAL
PITTOSPORUM SPECIES	PITTOSPORUM	M	5 GAL
PODOCARPUS M. VARIETIES	SHRUBBY YEW PINE	M	15 GAL
RHAPHIOLEPIS INDICA VARIETIES	INDIA HAWTHORN	M	5 GAL
ROSA - FLOWER CARPET VARIETIES	CARPET ROSE	M	2 GAL
SALVIA SPECIES	SAGE	L	5 GAL
SCAEVOLA 'MAUVE CLUSTERS'	FAN FLOWER	L	1 GAL
TEUCRIUM SPECIES	GERMANDER	L	5 GAL
WESTRINGIA SPECIES	COAST ROSEMARY	L	5 GAL
BIORETENTION			
NATIVE ORNAMENTAL BIOSWALE MIX	HYDROSEED OR SOD	M	QTY - 24,418 SF
BIORETENTION - VEGETATED BUFFER STRIP			
ALYOGYNE HUEGELII	BLUE HIBISCUS	L	5 GAL
BACCHARIS PILULARIS VARIETIES	COYOTE BRUSH	L	5 GAL
BOUTELOUA GRACILIS VARIETIES	BLUE GRAMA GRASS	L	1 GAL
CAREX DIVULSA	BERKELEY SEDGE	L	1 GAL
CARPENTERIA CALIFORNICA	BUSH ANEMONE	L	5 GAL
ELYMUS TRITICOIDES	CREeping WILD RYE	L	1 GAL
EPILOBIUM CANUM	CALIFORNIA FUCHSIA	L	1 GAL
FESTUCA CALIFORNICA	CALIFORNIA FESCUE	M	1 GAL
IRIS DOUGLASSIANA	PURPLE DOUGLAS IRIS	L	1 GAL
JUNCUS PATENS	CALIFORNIA GRAY RUSH	M	1 GAL
MIMULUS SPECIES	MONKEY FLOWER	L	1 GAL
MUHLENBERGIA RIGENS	DEER GRASS	L	1 GAL
SCAEVOLA 'MAUVE CLUSTERS'	FAN FLOWER	L	1 GAL
VINES			
FICUS PUMILA	CREeping FIG	M	5 GAL
PARTHENOCISSUS TRICUSPIDATA	BOSTON IVY	M	5 GAL
TECOMARIA CAPENSIS	CAPE HONEYSUCKLE	M	5 GAL

COURT ACCENT TREES



LAGERSTROEMIA L. 'NATCHEZ'



LAGERSTROEMIA L. 'DYNAMITE'



GINKGO BILOBA 'PRINCETON SENTRY'



PISTACIA CHINENSIS



PLATANUS X ACERIFOLIA 'BLOODGOOD'

OPEN SPACE TREES



ARBUTUS 'MARINA'



CERCIS OCCIDENTALIS



ALBIZIA JULIBRISSIN



SHRUBS & GROUNDCOVER



AGAPANTHUS AFRICANUS VARIETIES



ANIGOZANTHOS SPECIES



ARCTOSTAPHYLOS VARIETIES



CALLISTEMON VIMINALIS VARIETIES



CAREX SPECIES



COTONEASTER SPECIES



DODONEA VISCOSA 'PURPUREA'



GREVILLEA SPECIES



HELIANTHEMUM NUMMULARIUM



LOMANDRA LONGIFOLIA VARIETIES



LOROPETALUM CHINENSE VARIETIES



MYOPORUM PARVIFOLIUM VARIETIES



NANDINA DOMESTICA VARIETIES



PHORMIUM HYBRIDS



PITTOSPORUM SPECIES



ROSA FLOWER CARPET VARIETIES



SALVIA SPECIES



WESTRINGIA SPECIES

BIORETENTION



ALYOGYNE HUEGELII



BACCHARIS PILULARIS VARIETIES



BOUTELOUA GRACILIS VARIETIES



CARPENTERIA CALIFORNICA



EPILOBIUM CANUM



FESTUCA CALIFORNICA




JUNCUS PATENS




MIMULUS SPECIES




MUHLENBERGIA RIGENS

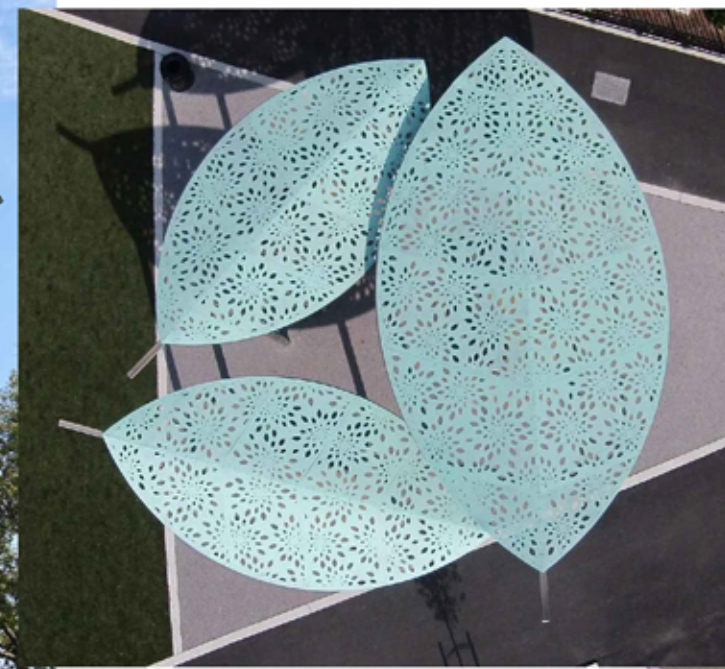

OVERHEAD VIEW

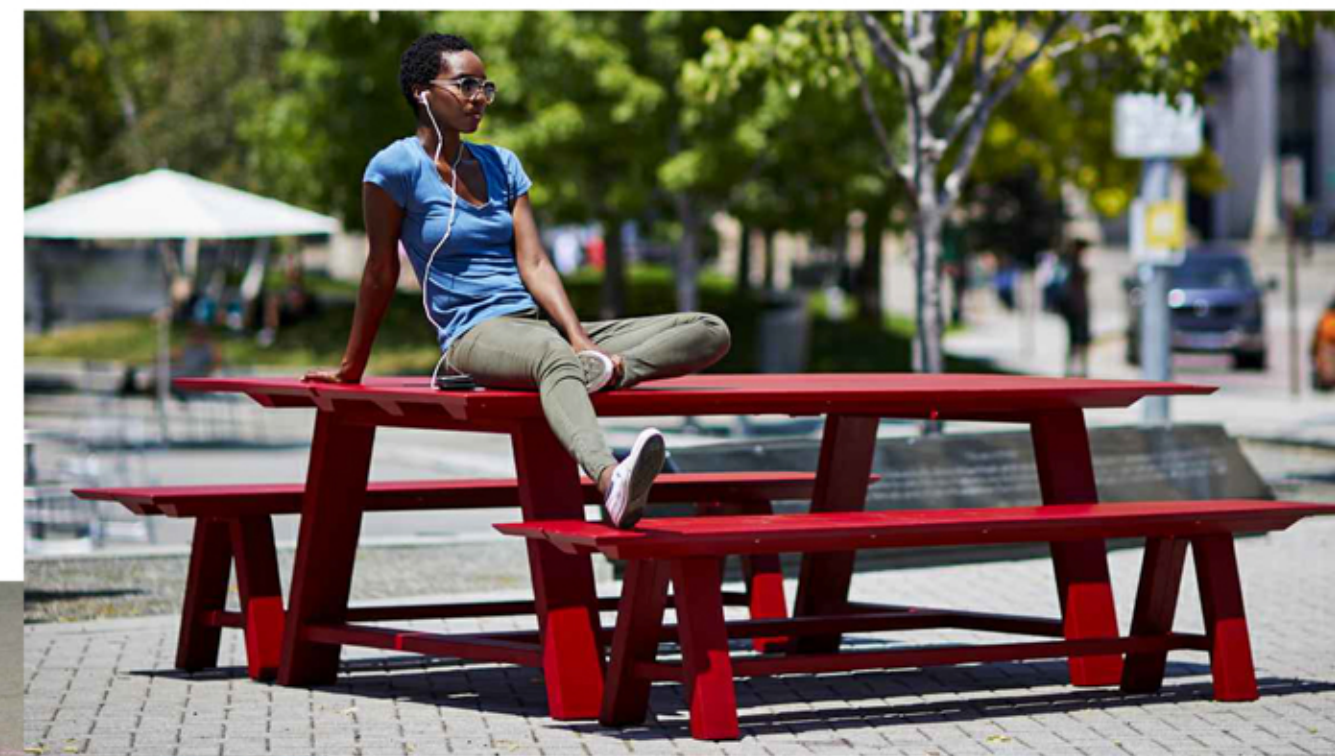

A PICNIC AREA

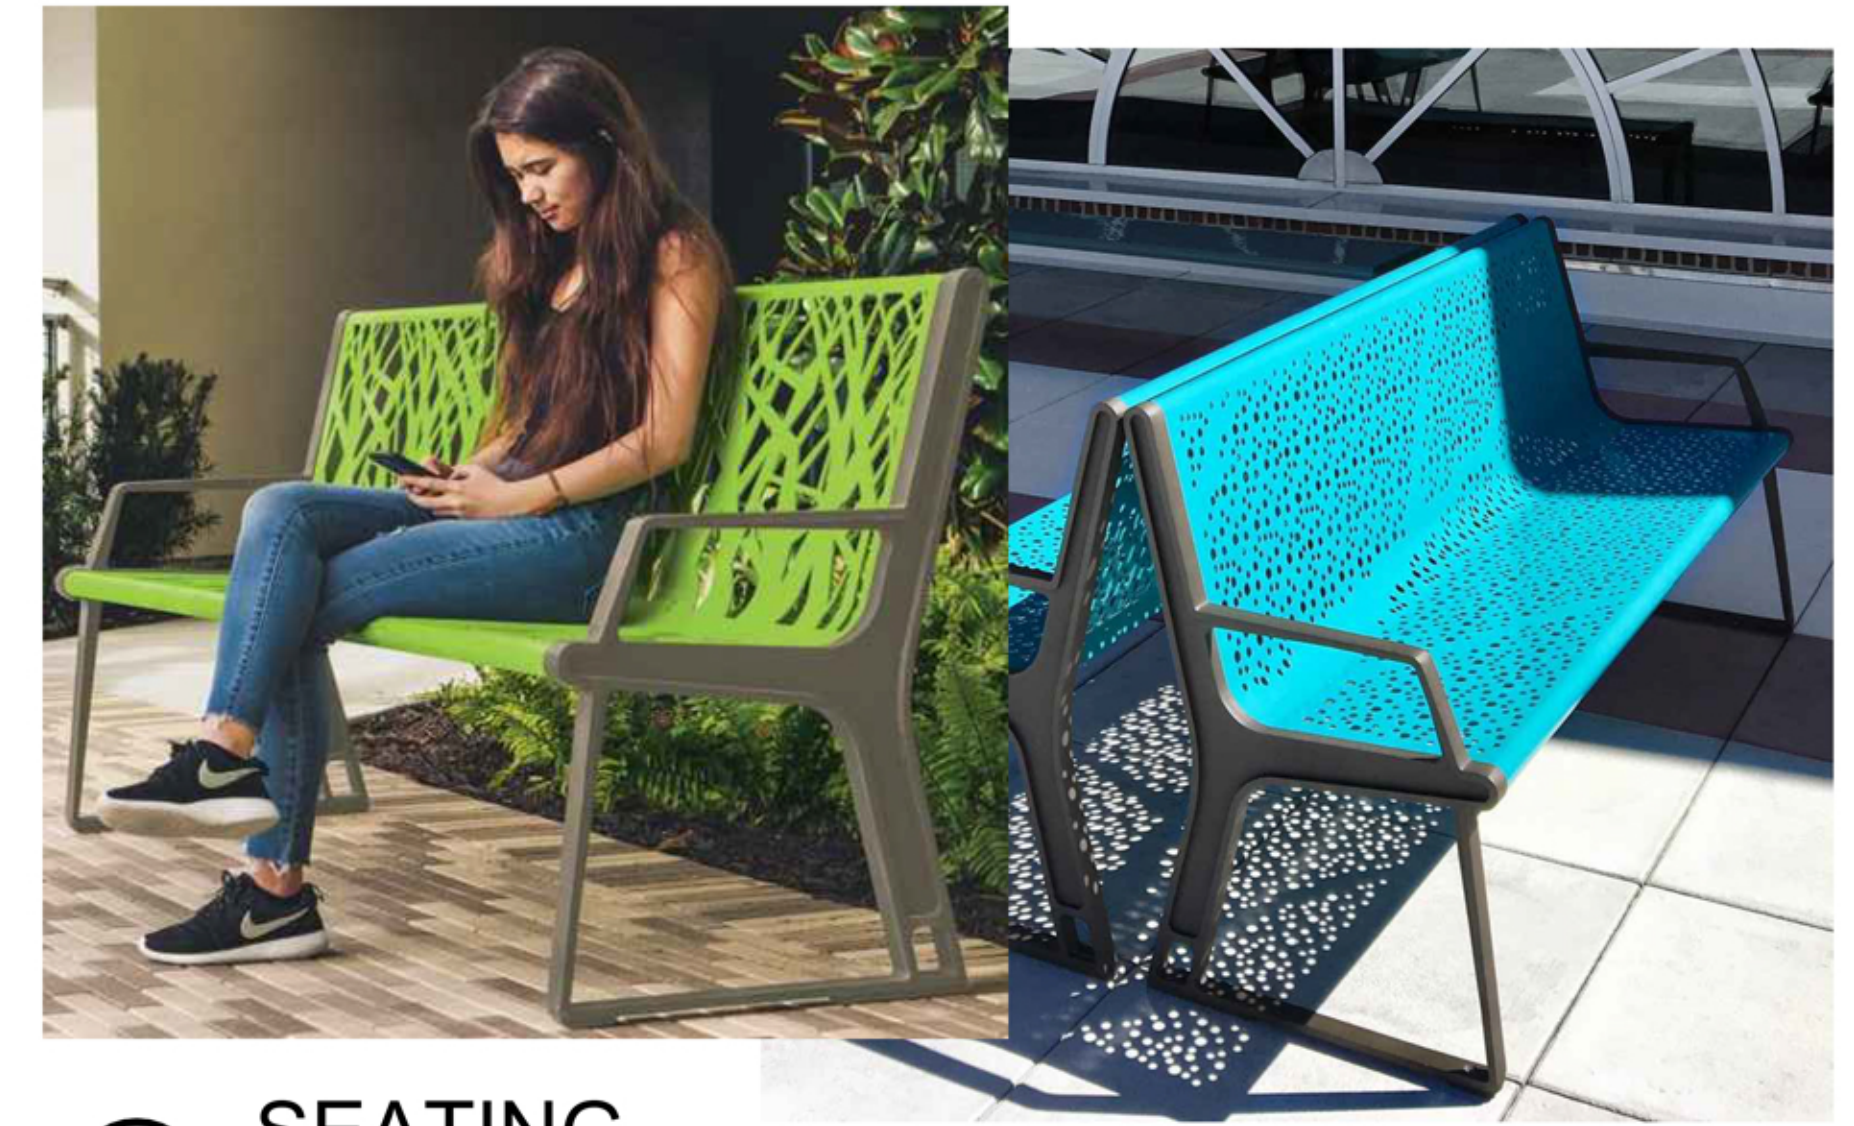

B SEATING



C TRASH RECEPTACLE OPTIONS



D BIKE RACK



E DOG PARK



F MAIL BOXES



GRASSPAVE2



GRAVELPAVE2

G GRAVEL PAVE



H GOOD NEIGHBOR FENCE



I MASONRY WALL