
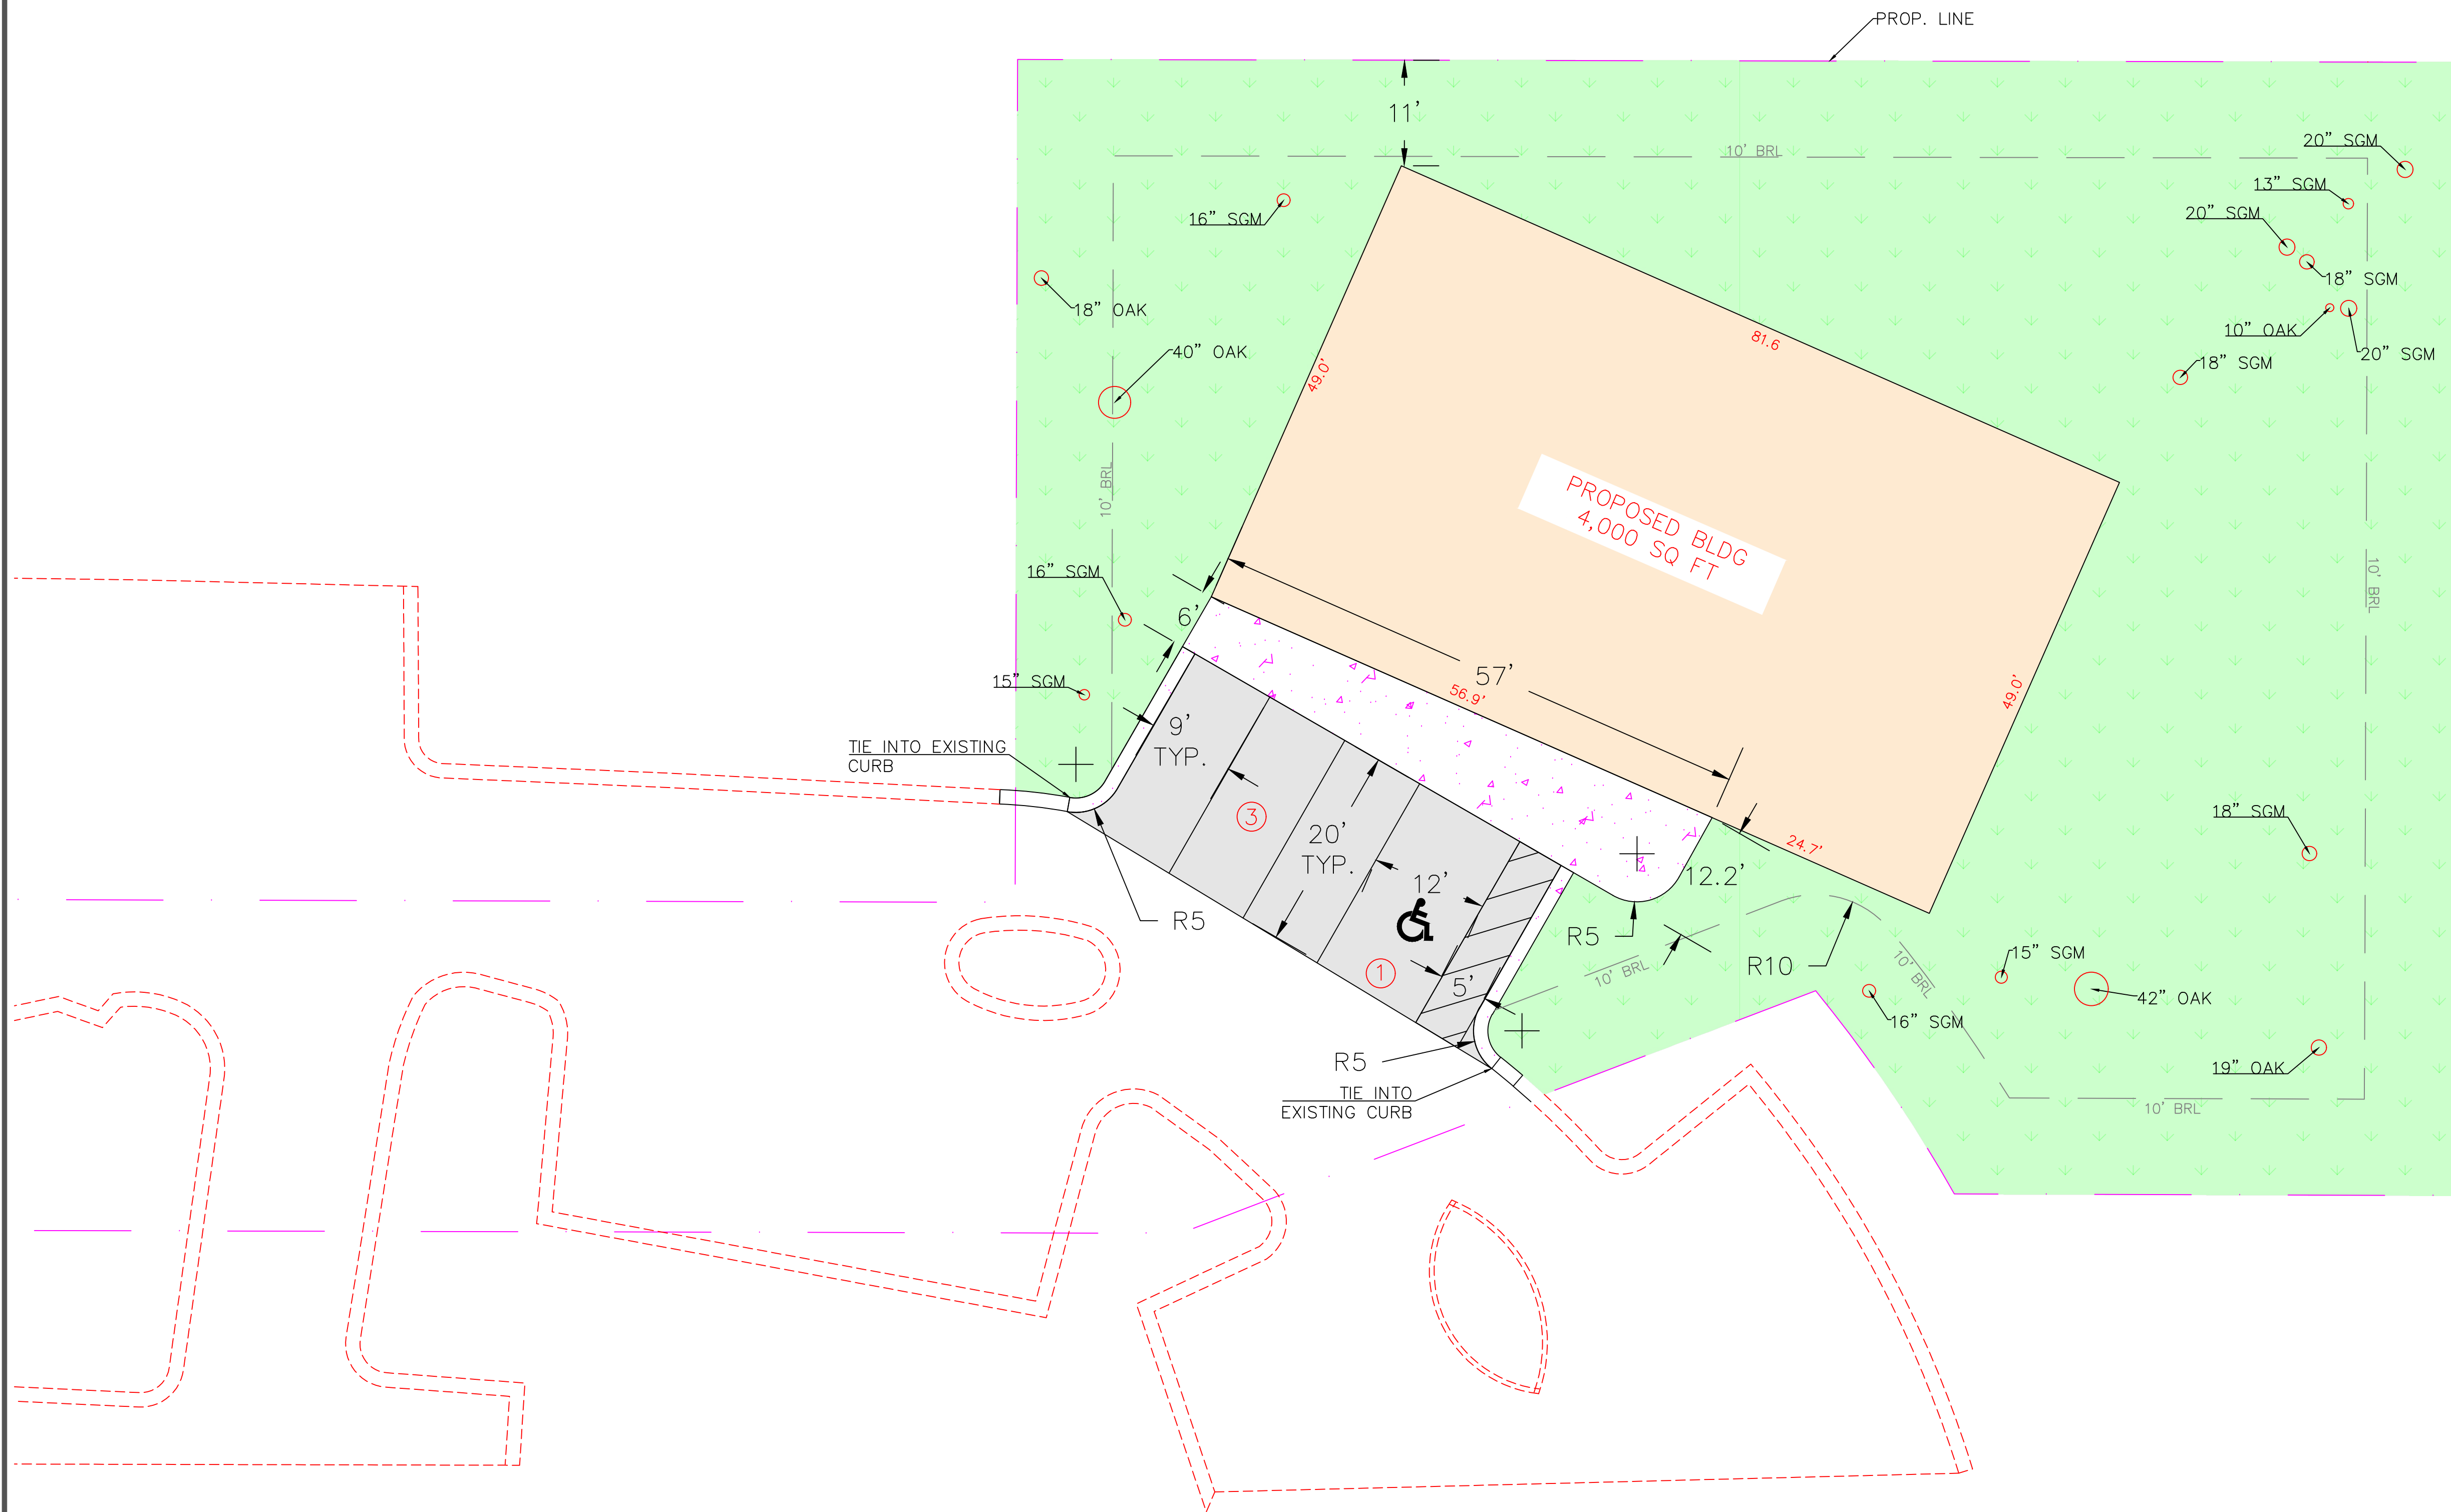


- LEGEND**
- PROPERTY LINE
 - ASPHALT
 - CONCRETE
 - BUILDING
 - GRASS
 - ① NUMBER OF PARKING SPACES IN ROW
 - - - EXISTING CONCRETE CONFIGURATION
 - REMAINING TREES

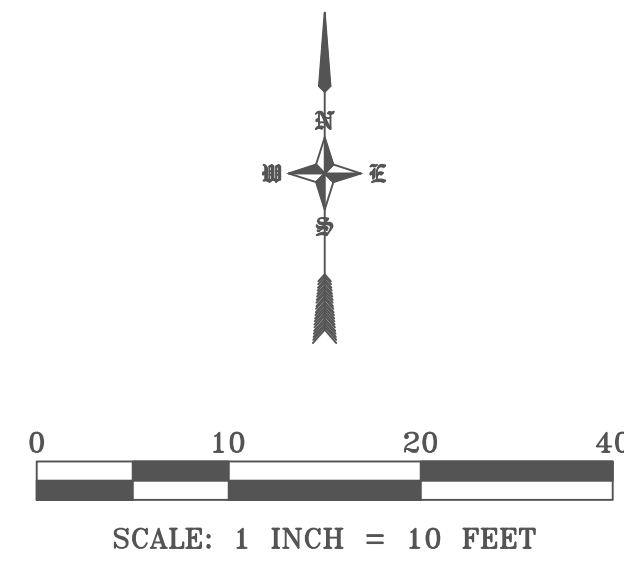

DRAWING NO. 06124.500	C-03
CONCEPT PLAN	
HIDDEN PONDS	DUVAL COUNTY
DESIGN ENGINEER BRANDON SHUGART, P.E. FLORIDA PE #86700 CERTIFICATE OF AUTHORIZATION	
DESIGNER: ARW	DRAWN BY: ARW
DATE: 10/2/2024	CHECKED BY: ---
DATE: ---	DATE: ---
IME CIVIL & SURVEYING, LLC	
NO. BY	DATE
SYMBOL	REVISION NOTES