



FARROW AVENUE
60 FEET WIDE (ASPHALT)

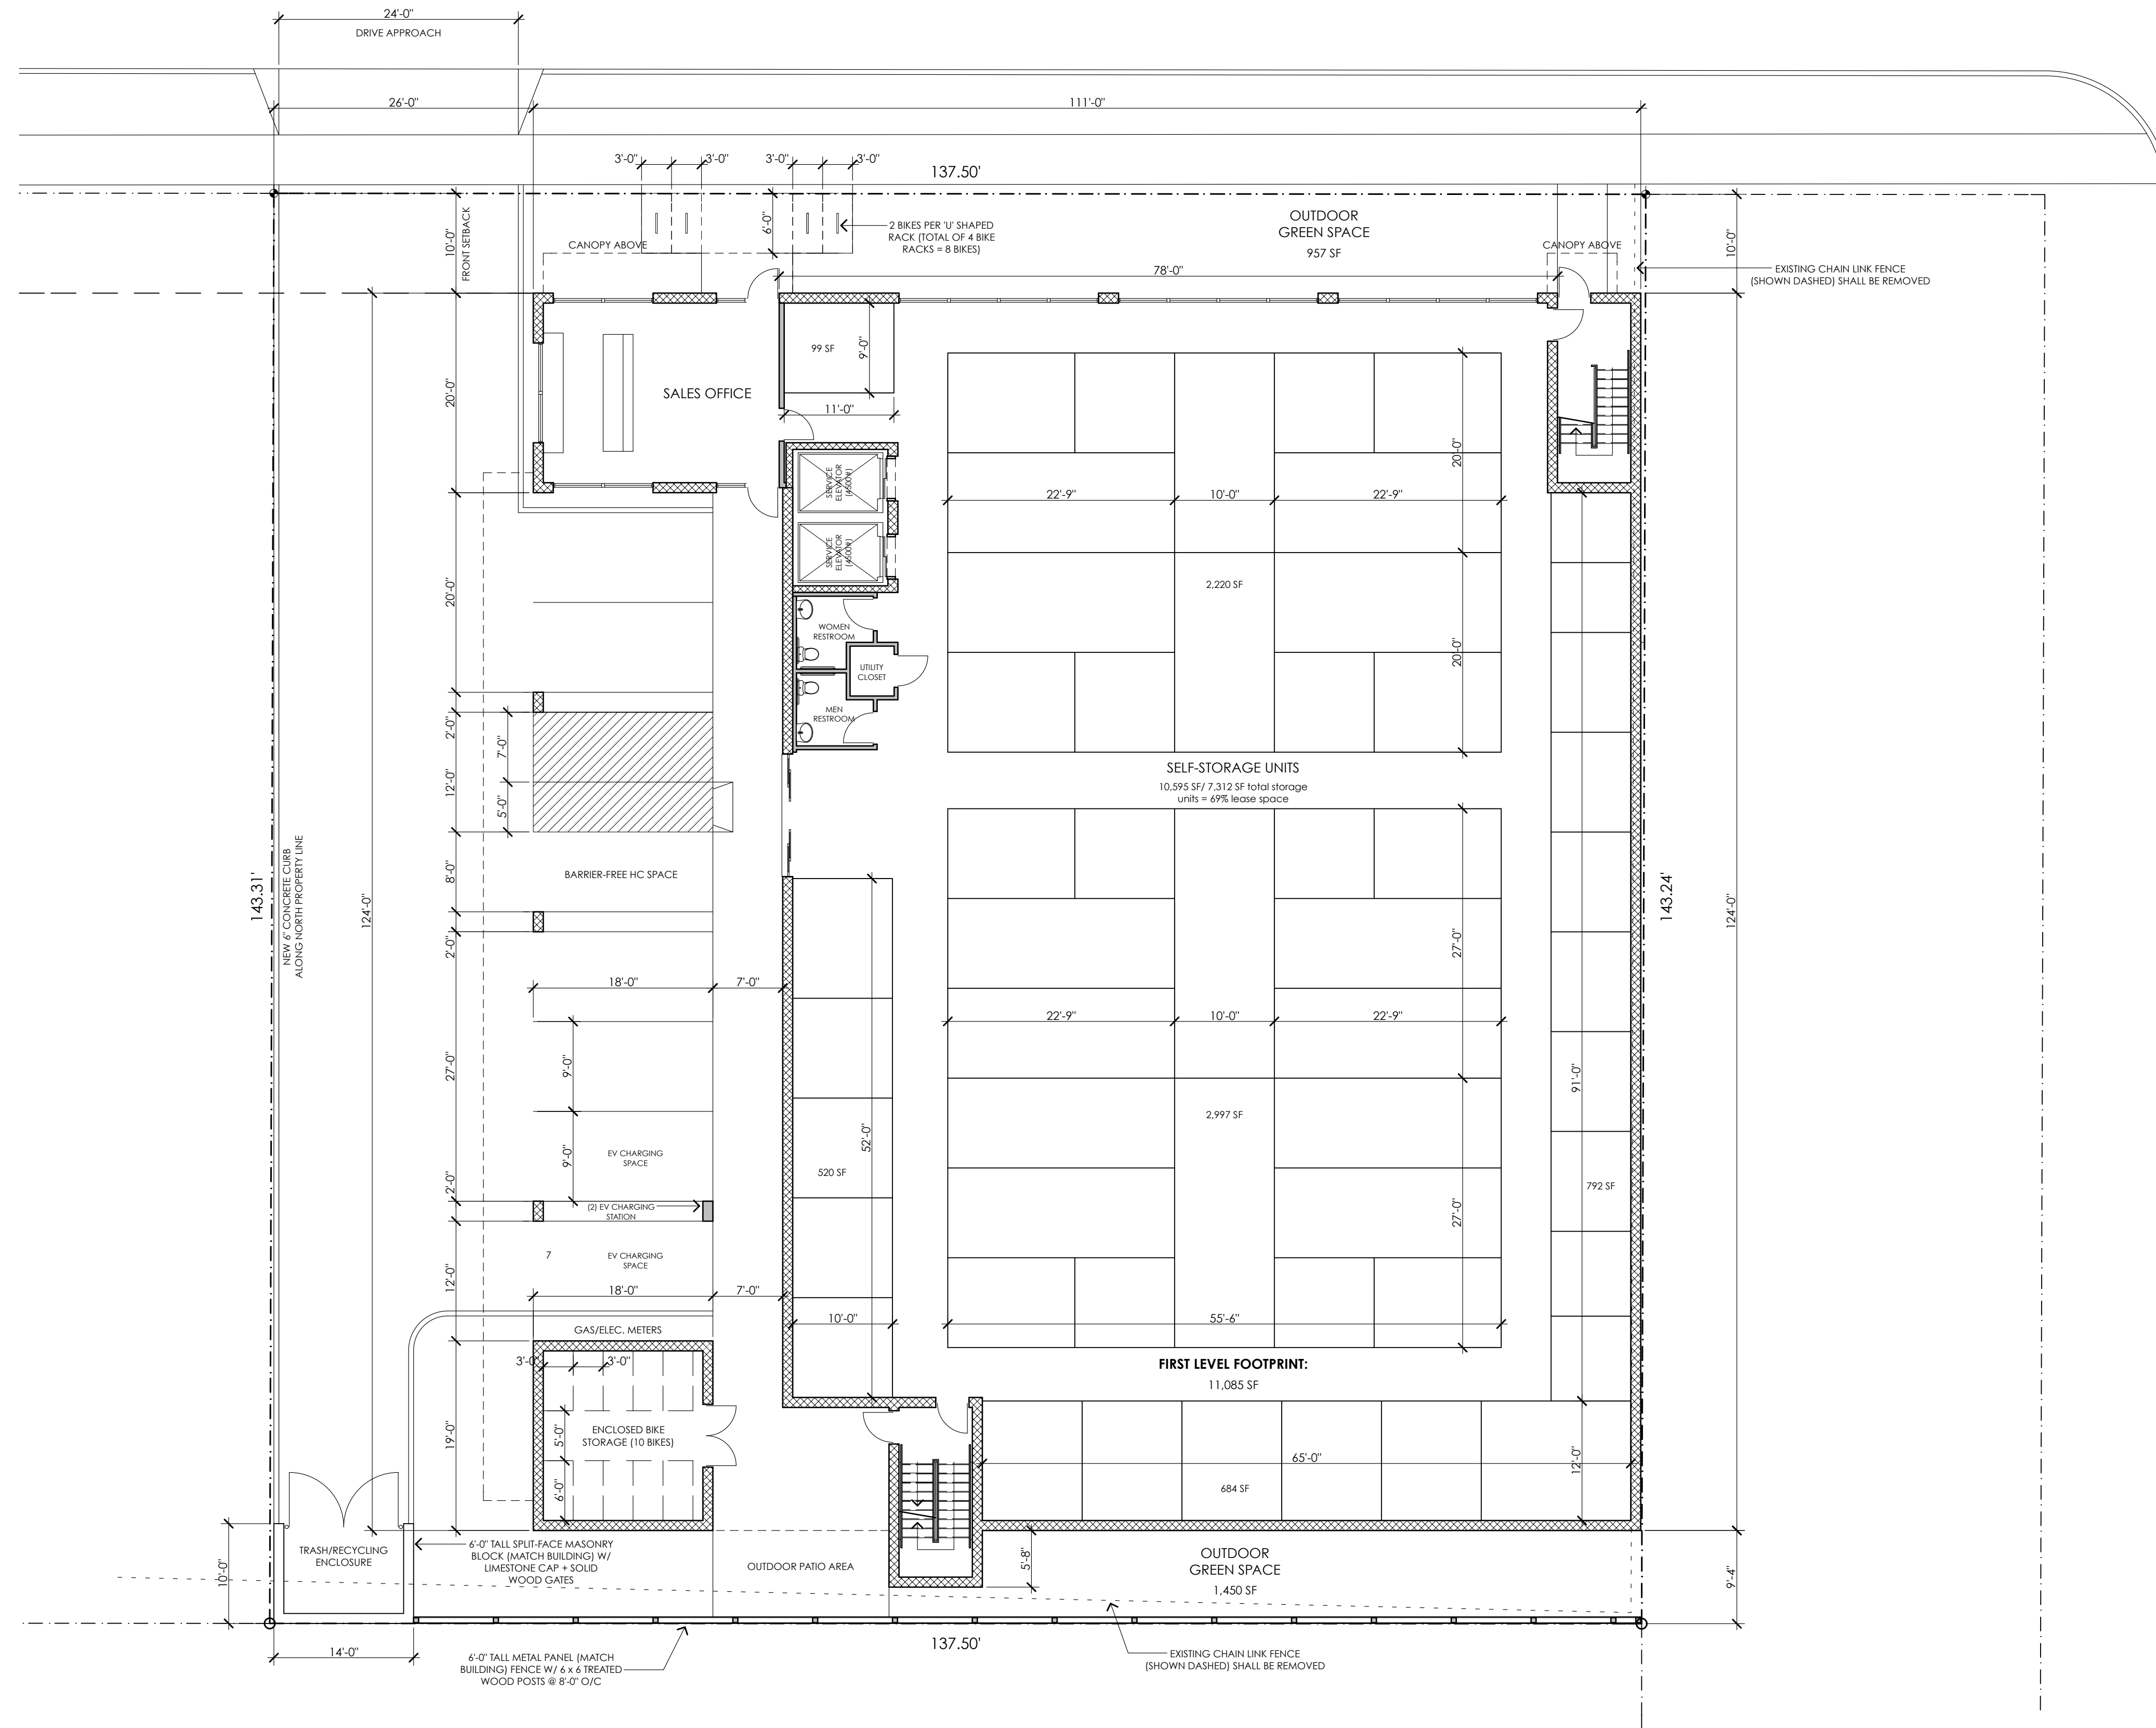

MAIN LEVEL PLAN

SCALE: 1" = 10'-0"

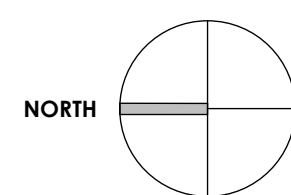

SARATOGA AVENUE
50 FEET WIDE (ASPHALT)