


CODE DATA

OCCUPANCY CLASSIFICATION B
 OCCUPANT 75
 LOAD VN
 TYPE OF CONSTRUCTION OPEN ALL SIDES
 LOCATION ON PROPERTY
 TOTAL FLOOR AREA 2,486 SF.
 HEIGHT 30'-0"
 NUMBER OF STORIES TWO

15

NET FLOOR	BASE	WALLS	CERAMIC	PERIMETER
A	CARPET	STANDARD	STANDARD	STANDARD
B	WALL	STANDARD	STANDARD	STANDARD
C	WALL	STANDARD	STANDARD	STANDARD
D	WALL	STANDARD	STANDARD	STANDARD
E	WALL	STANDARD	STANDARD	STANDARD

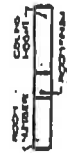

14


ROOM FINISH LEGEND

WALL LEGEND

- 10'0" INTERIOR WALL
1/2" X 4" STUDS, 1/2" GYPSUM BOARD EACH SIDE
- 10'0" EXTERIOR WALL
1/2" X 4" STUDS, 1/2" GYPSUM BOARD EACH SIDE, 1/2" X 4" EXTERIOR INSULATION
- 10'0" INTERIOR WALL
1/2" X 4" STUDS, 1/2" GYPSUM BOARD EACH SIDE
- 10'0" EXTERIOR WALL
1/2" X 4" STUDS, 1/2" GYPSUM BOARD EACH SIDE, 1/2" X 4" EXTERIOR INSULATION

13

FLOOR PLAN

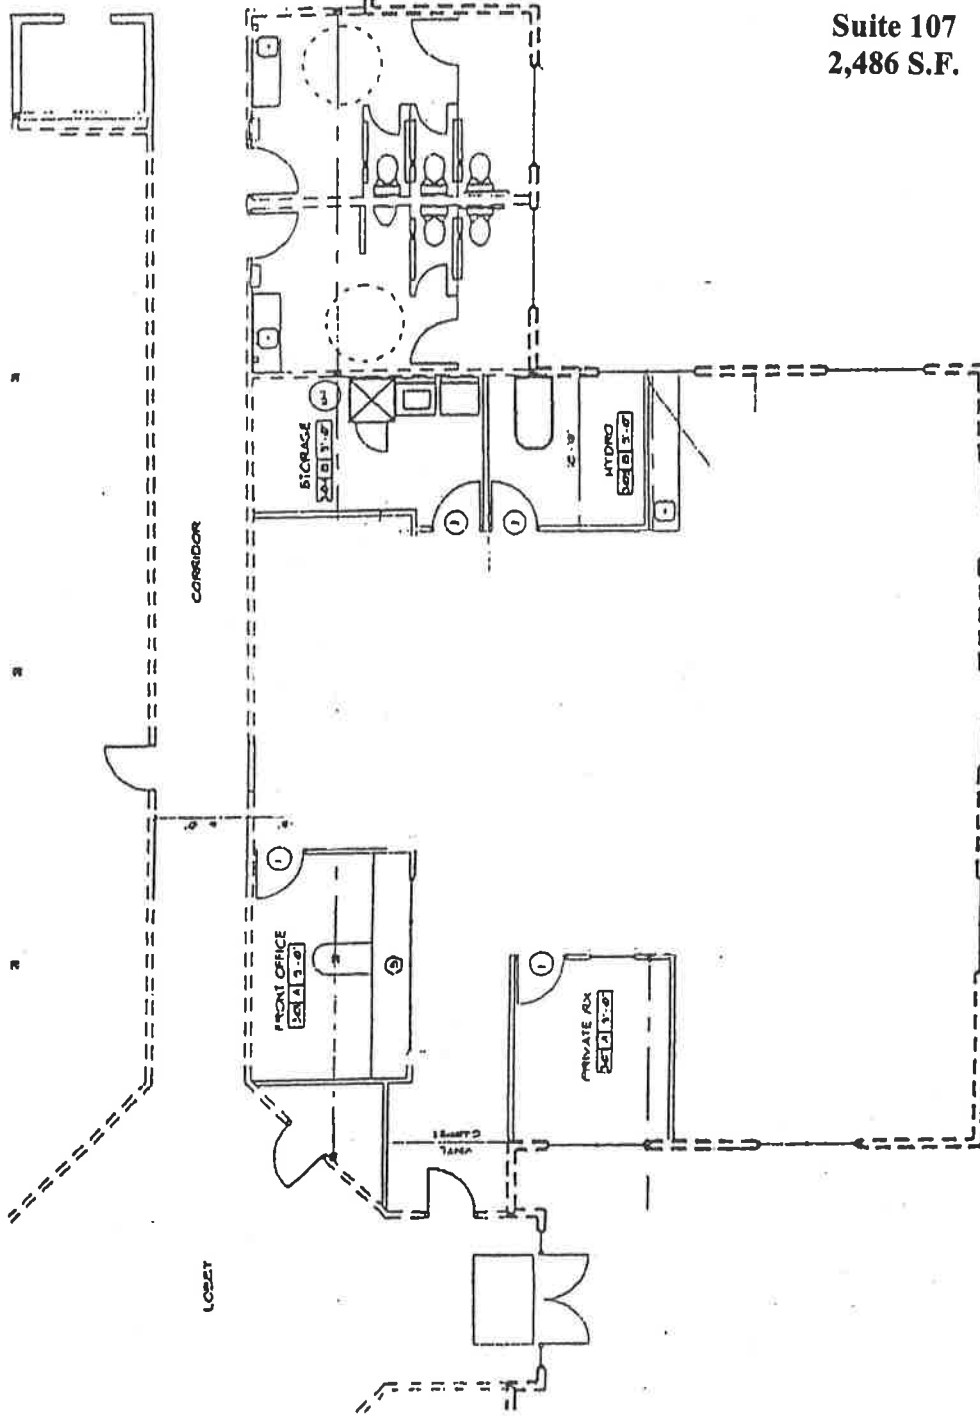

Suite 107
2,486 S.F.



100216

A