


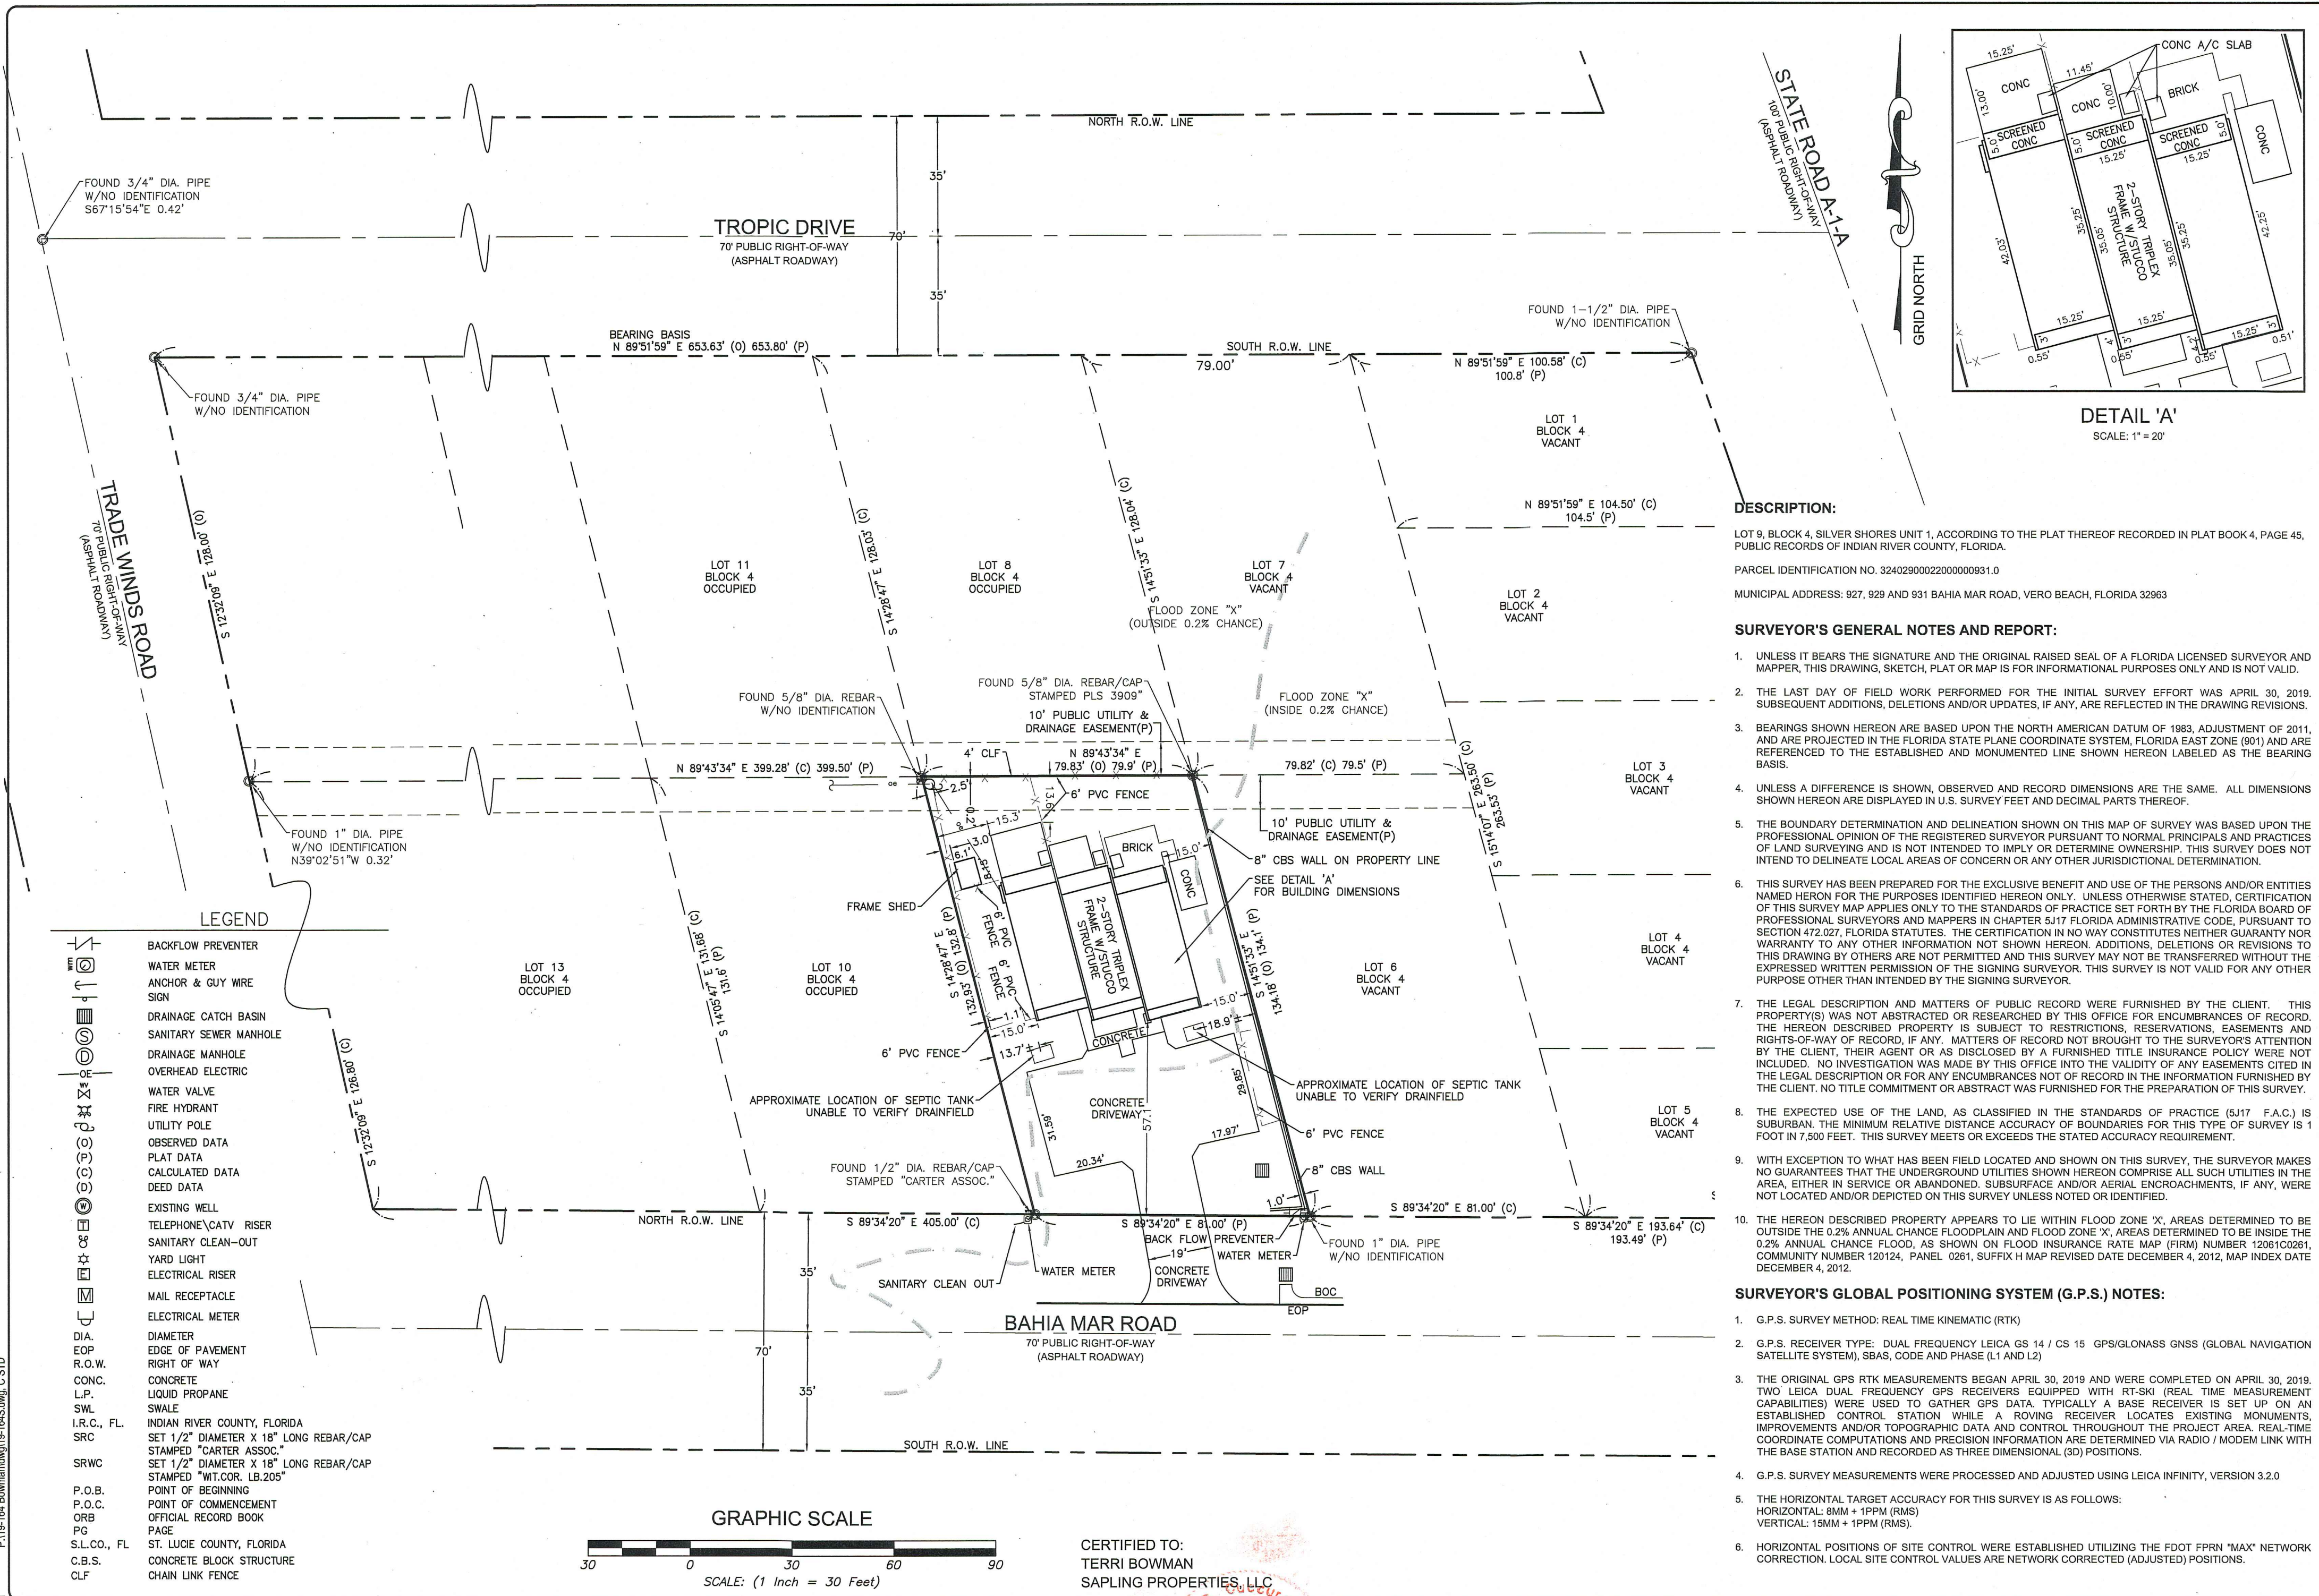

TERRI BOWMAN
6434 LAKEVIEW DRIVE
FALLS CHURCH, VA 22041

CARTER ASSOCIATES, INC.
CONSULTING ENGINEERS AND LAND SURVEYORS
1708 21st STREET, VERO BEACH, FL 32960
TEL: (772) 562-4191 FAX: (772) 562-7180

FRANK S. CUCCURESE, P.S.M.
FLORIDA LICENSE NO. 4765
CARTER ASSOCIATES, INC. COA 205 / LB 205

DATE : 05/09/2019
PROJ. # : 19-164S
DRAWN BY: DJM
APPD. BY : FSC
PLOT BY : Frank Cuccurese
FILE NAME: 19-164S.dwg
REF. # : 18-2385, 862/6+
F.B. & PG. : 885WP/66+