



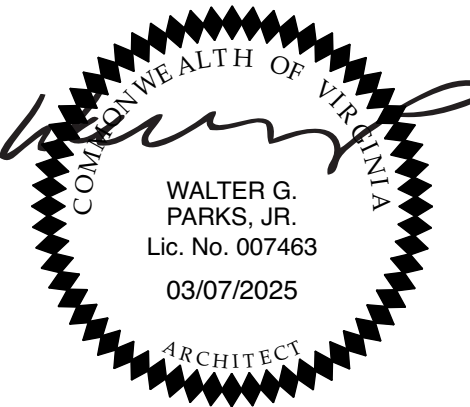

WPA
studios

ARCHITECTURE + INTERIOR DESIGN


313 N. ADAMS STREET
RICHMOND, VIRGINIA 23220
t: 804-644-4761
f: 804-644-4763
wparks.com

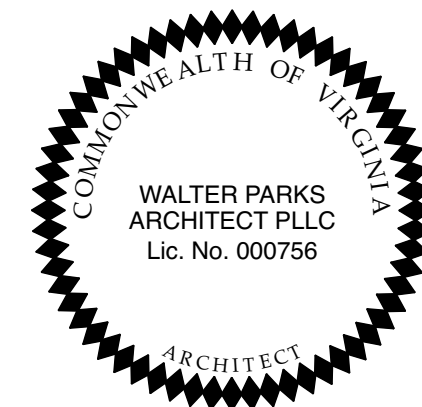

Venable Street Church

2101 - 2119 Venable St
Richmond, Virginia 23223

CONSTRUCTION DOCUMENTS

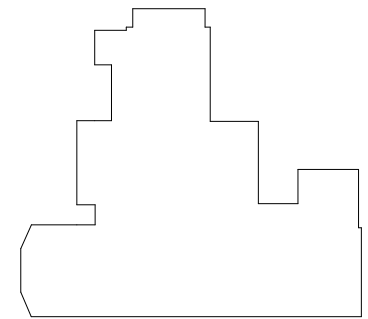

KEY PLAN

REVISIONS



ID	DATE	NAME

PROJECT #: #Project ID
ISSUE DATE: ###

THIRD FLOOR LAYOUT PLAN

A.203

1

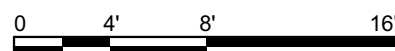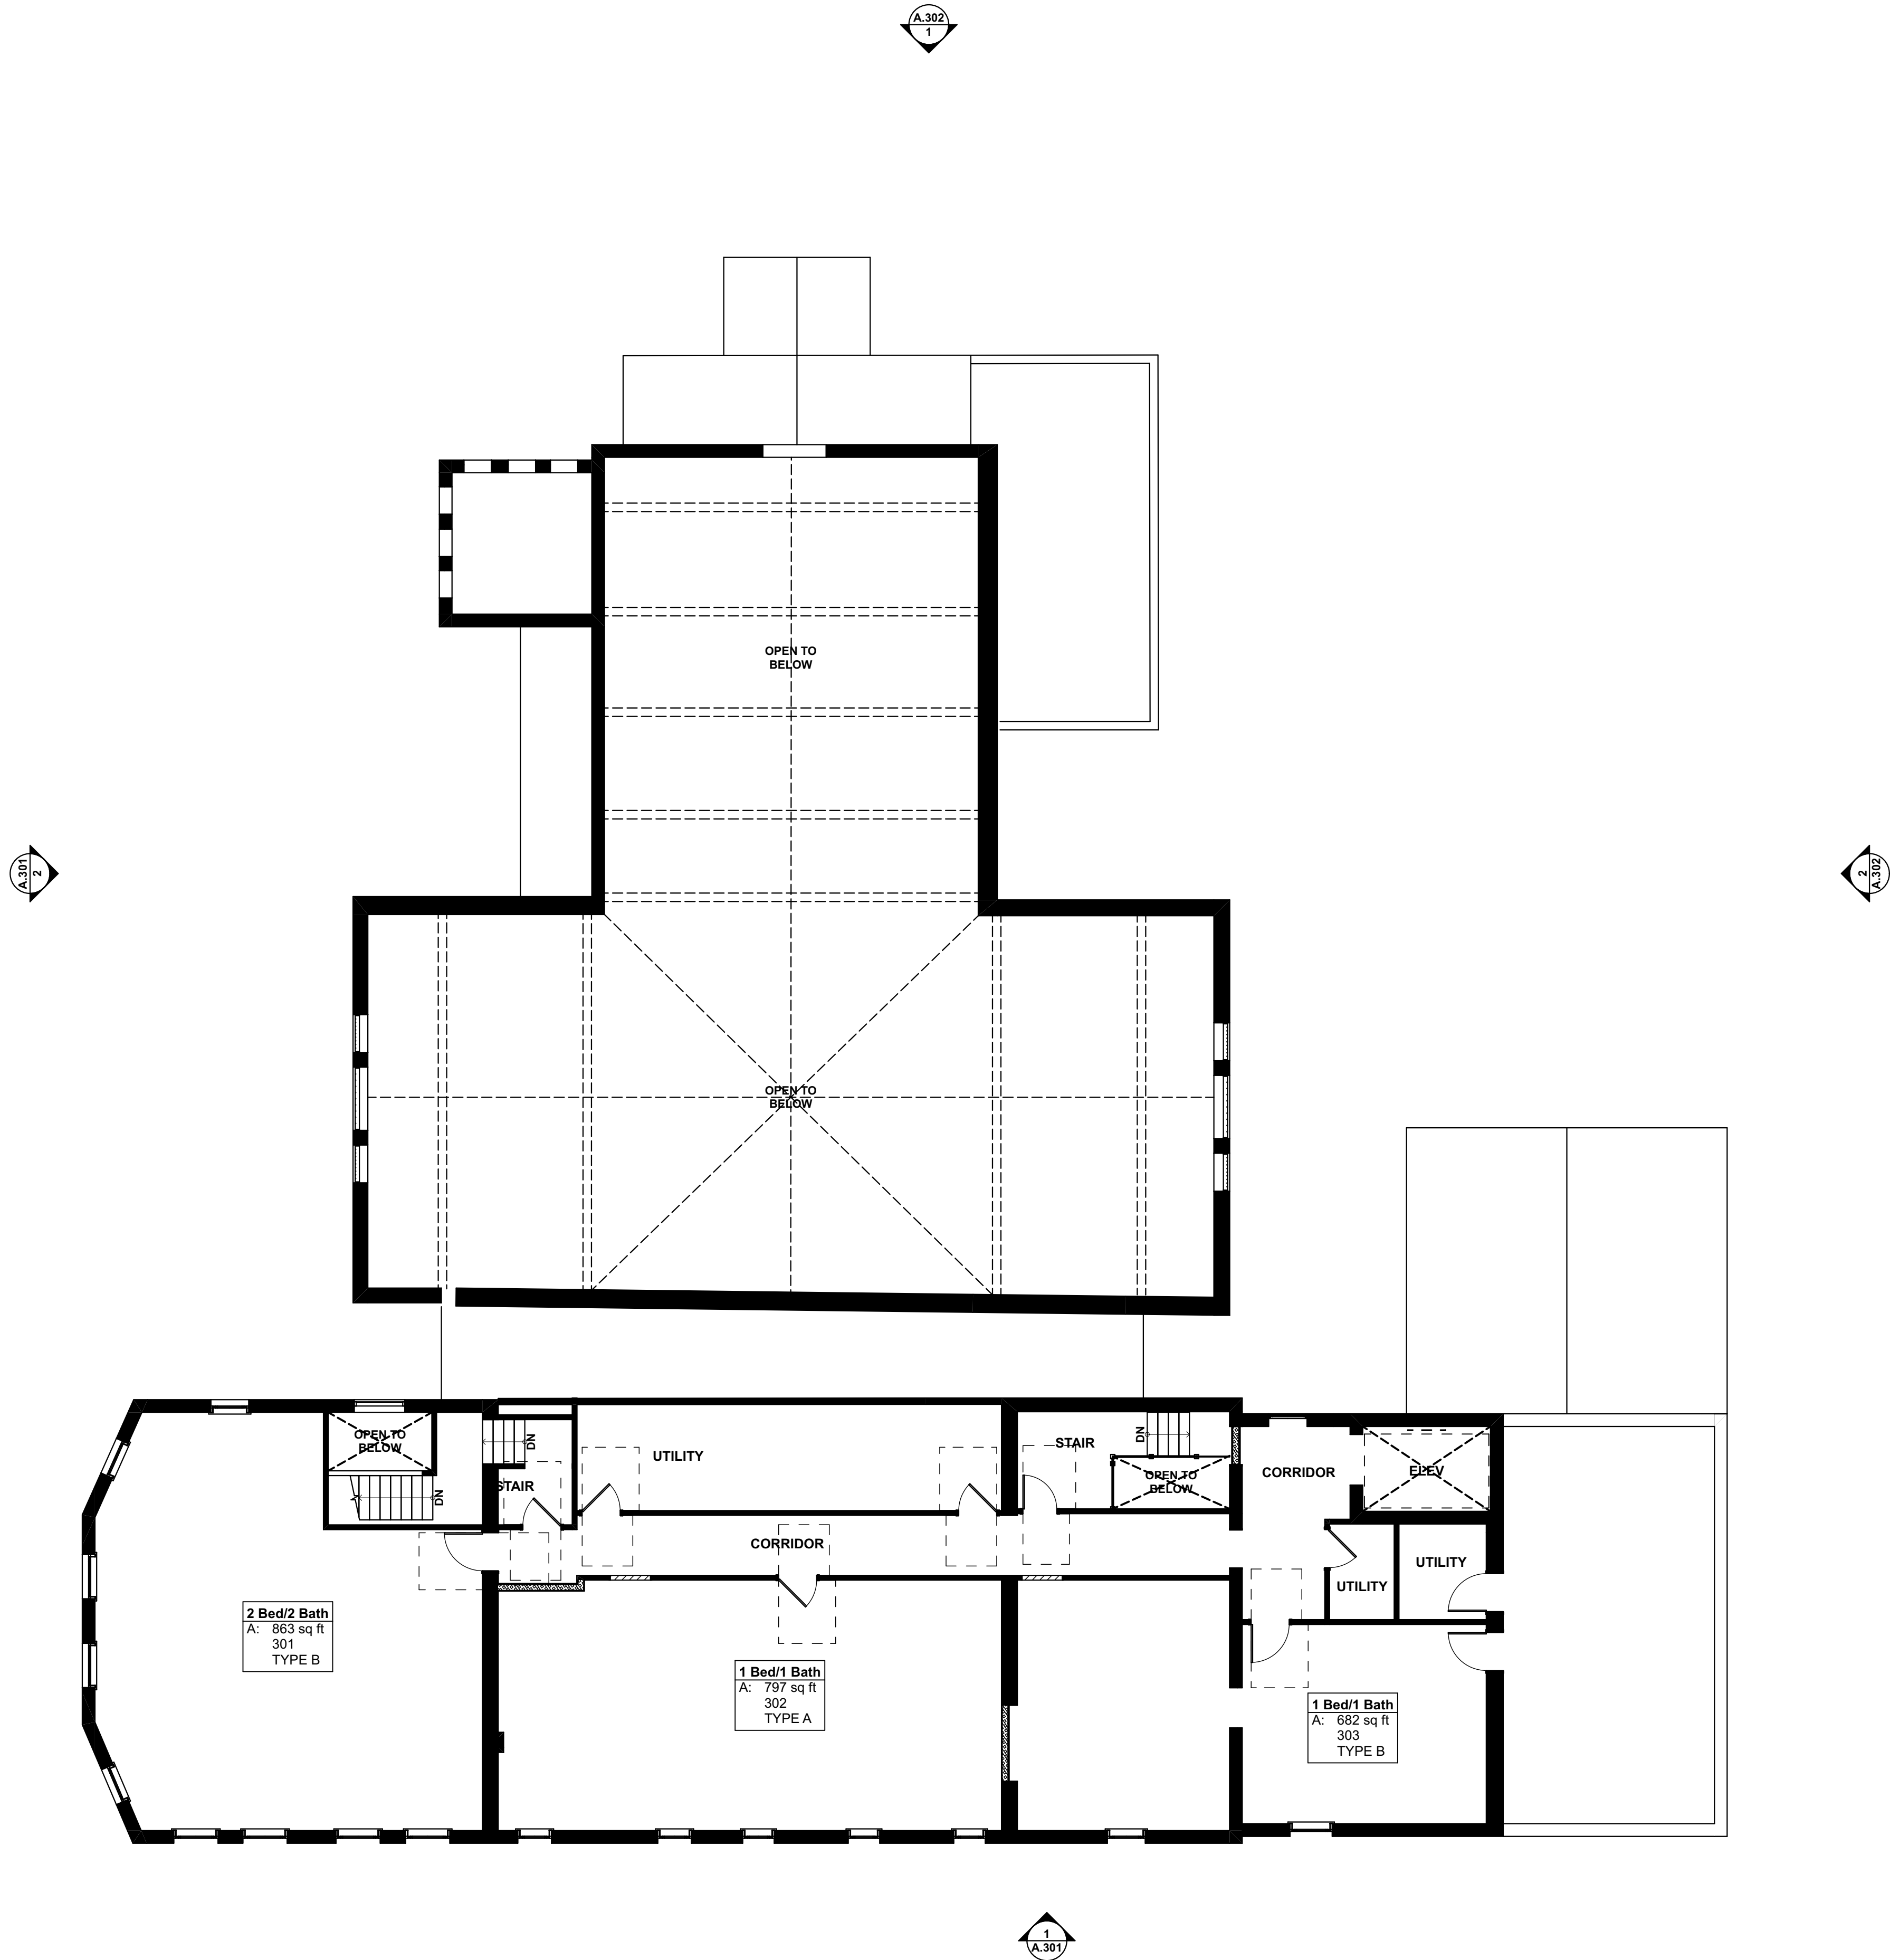

THIRD FLOOR LAYOUT PLAN
SCALE: 1/8" = 1'-0"