
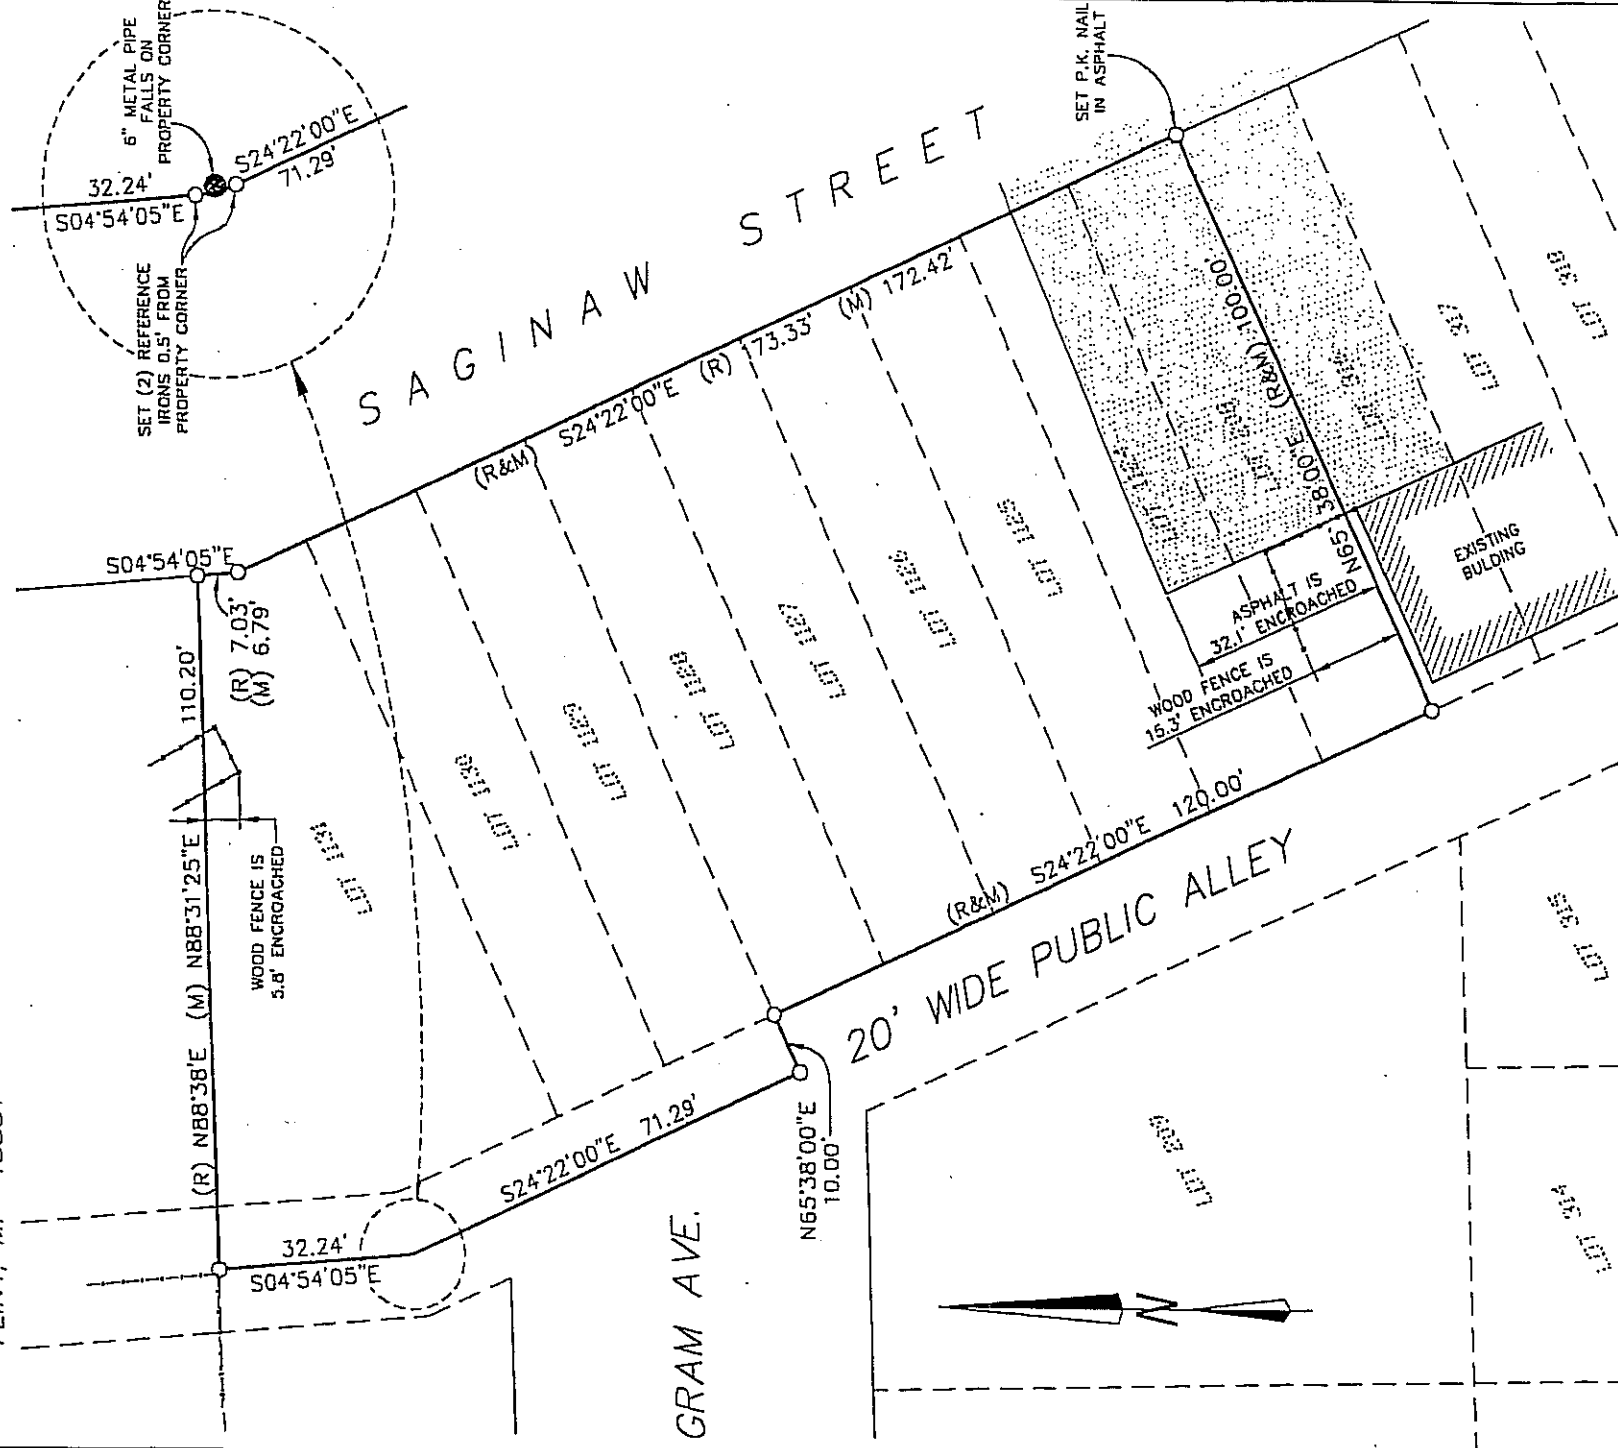


CERTIFICATE OF SURVEY

For: MANAGEMENT DIVERSIFIED
P.O. BOX 310289
FLINT, MI 48531

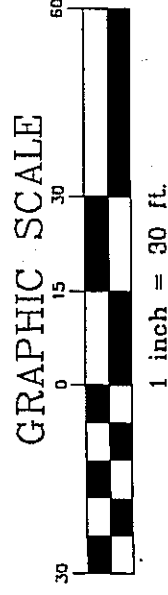

BEARINGS ARE REFERENCED TO: "GREATER FLINT SUBDIVISION"
AS RECORDED IN LIBER 15, PAGES 7 THRU 10, GENESEE
COUNTY RECORDS.

CIVILITY RECORDS.
I hereby certify that this survey was prepared by me or under my direct supervision, that I am a duly Licensed Professional Surveyor under the laws of the State of Michigan, that this survey complies with the requirements of Section No. 3, P.A. No. 132 of 1970, and that the error of closure is no greater than 1 in 5000. The ratio of closure of the unadjusted field observations of this survey was 1/5000

CORNERSTONE

SURVEYING AND ENGINEERING INC.
212 SILVER LAKE RD FENTON, MICHIGAN 48430
810-750-0100 810-743-3770 Fax 810-750-0194

JOSEPH A. WIZYNAJUTYS P. S. No. 21585
-FENCE (R) -RECORDED, (M) -MEASURED

LEGEND: ○ -SET IRON, ● -FOUND IRON, □ -MONUMENT,

DATE: 11/05/04

SCALE: 1" = 30'

DRAWN BY: BDR

CREW CHIEF: BKR

CHECKED BY: MJW

SHEET: 1 OF 1

CERTIFICATE OF SURVEY


For: MANAGEMENT DIVERSIFIED
P.O. BOX 310289
FLINT, MI 48531

LEGAL DESCRIPTION AS PROVIDED: LOT 208 & LOTS 1124 THRU 1131 & ALL THAT PART OF THE EAST 1/2 OF VACATED ALLEY ADJOINING LOTS 1129 THRU 1131 ON THE WEST, "GREATER FLINT SUBDIVISION".

LEGAL DESCRIPTION AS SURVEYED: A PARCEL OF LAND LOCATED IN "GREATER FLINT SUBDIVISION" AS RECORDED IN LIBER-15, PAGES 7 THRU 10, GENESEE COUNTY RECORDS, MORE PARTICULARLY DESCRIBED AS: BEGINNING AT THE NE CORNER OF LOT 1131 OF SAID PLAT; THENCE, ALONG THE WESTERLY RIGHT-OF-WAY LINE OF SAGINAW STREET, S04°54'05"E 6.79 FEET (PREVIOUSLY RECORDED AS 7.03 FEET); THENCE, CONTINUING ALONG SAID RIGHT-OF-WAY LINE, S24°22'00"E 172.42 FEET (PREVIOUSLY RECORDED AS 173.33 FEET) TO THE SE CORNER OF LOT 208 OF SAID PLAT; THENCE, ALONG THE SOUTH LINE OF SAID LOT 208, S65°38'00"W 100.00 FEET TO THE SW CORNER OF SAID LOT 208; THENCE, ALONG THE EAST LINE OF A 20 FOOT WIDE PUBLIC ALLEY, N24°22'00"W 120.00 FEET TO THE NW CORNER OF LOT 1128 OF SAID PLAT; THENCE S65°38'00"W 10.00 FEET TO THE CENTERLINE OF SAID 20 FOOT WIDE ALLEY; THENCE, ALONG SAID CENTERLINE, N24°22'00"W 71.29 FEET; THENCE, CONTINUING ALONG SAID CENTERLINE, N04°54'05"W 32.24 FEET TO A POINT ON THE NORTH LINE OF SAID PLAT; THENCE, ALONG SAID NORTH PLAT LINE, N88°31'25"E (PREVIOUSLY RECORDED AS N88°38'E) 110.20 FEET TO THE POINT OF BEGINNING. SAID PARCEL CONTAINS 0.48 ACRES OF LAND.

BEARINGS ARE REFERENCED TO: "GREATER FLINT SUBDIVISION"
AS RECORDED IN LIBER 15, PAGES 7 THRU 10, GENESEE
COUNTY RECORDS.

I hereby certify that this survey was prepared by me or under my direct supervision, that I am a duly Licensed Professional Surveyor under the laws of the State of Michigan, that this survey complies with the requirements of Section No. 3, P.A. No. 132 of 1970, and that the error of closure is no greater than 1 in 5000. The ratio of closure of the unadjusted field observations of this survey was 1/5000

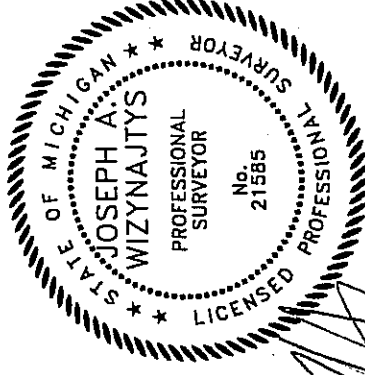

CORNERSTONE
SURVEYING AND ENGINEERING INC.
212 SILVER LAKE RD FENTON, MICHIGAN 48430
810-750-0100 810-743-3770 Fax 810-750-0194

LEGEND: ○ -SET IRON, ● -FOUND IRON, □ -MONUMENT, *-* -FENCE, (R) -RECORDED, (M) -MEASURED

DATE: 11/05/04

SCALE: 1" = 30'

DRAWN BY: BDR

CREW CHIEF: BKR

CHECKED BY: MJW

SHEET: 2 OF 2

JOSEPH A. WIZYNAJTYS P. S. No. 21585