

**Victor C. Buehler
Architect**
620 Old Hickory Blvd., Ste. 301
Jackson, TN 38305
p (731) 660-4380
www.aba-architects.net

Brookstone Group, LLC
PO Box 680336
Franklin, TN 37068
o.615.716.8000
c.615.970.1483

1515 Commercial Park


1515 Highway 70 East
Jackson, Tennessee 38305

5 December 2024;
Schematics


VBA 2401

Concept Shell Floor
Plan and Elevations

sheet
A1.1

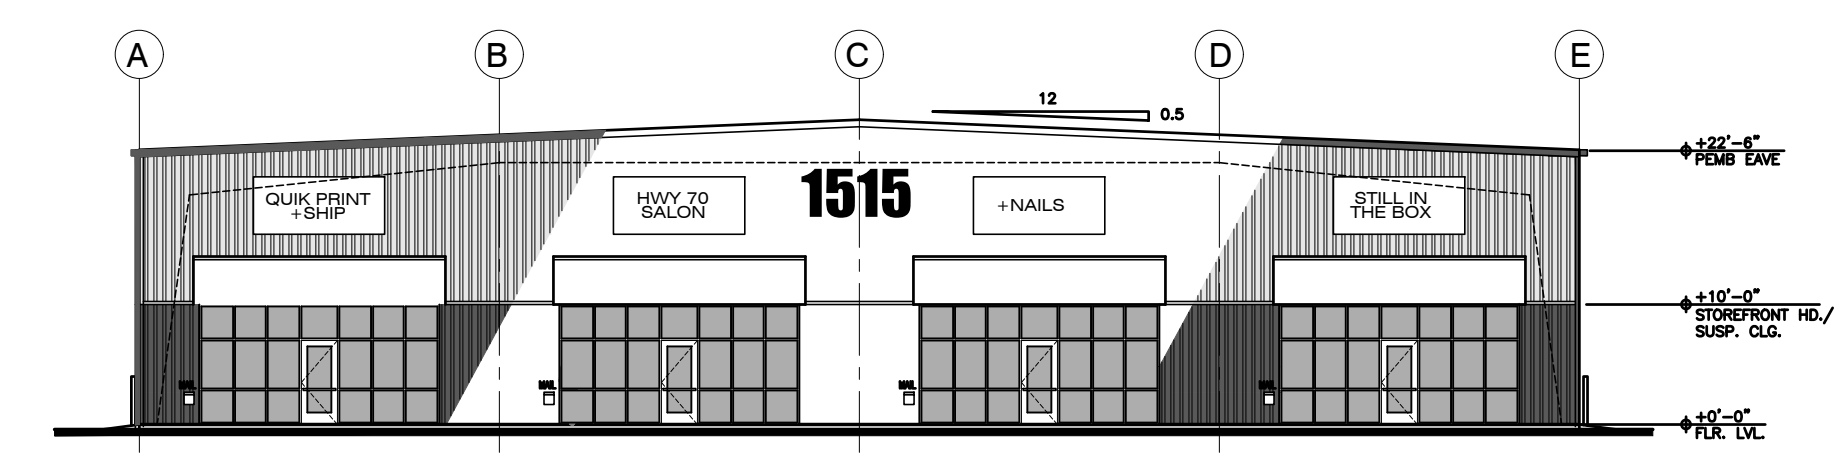


3 FRONT/EAST ELEVATION
1/16" = 1'-0"

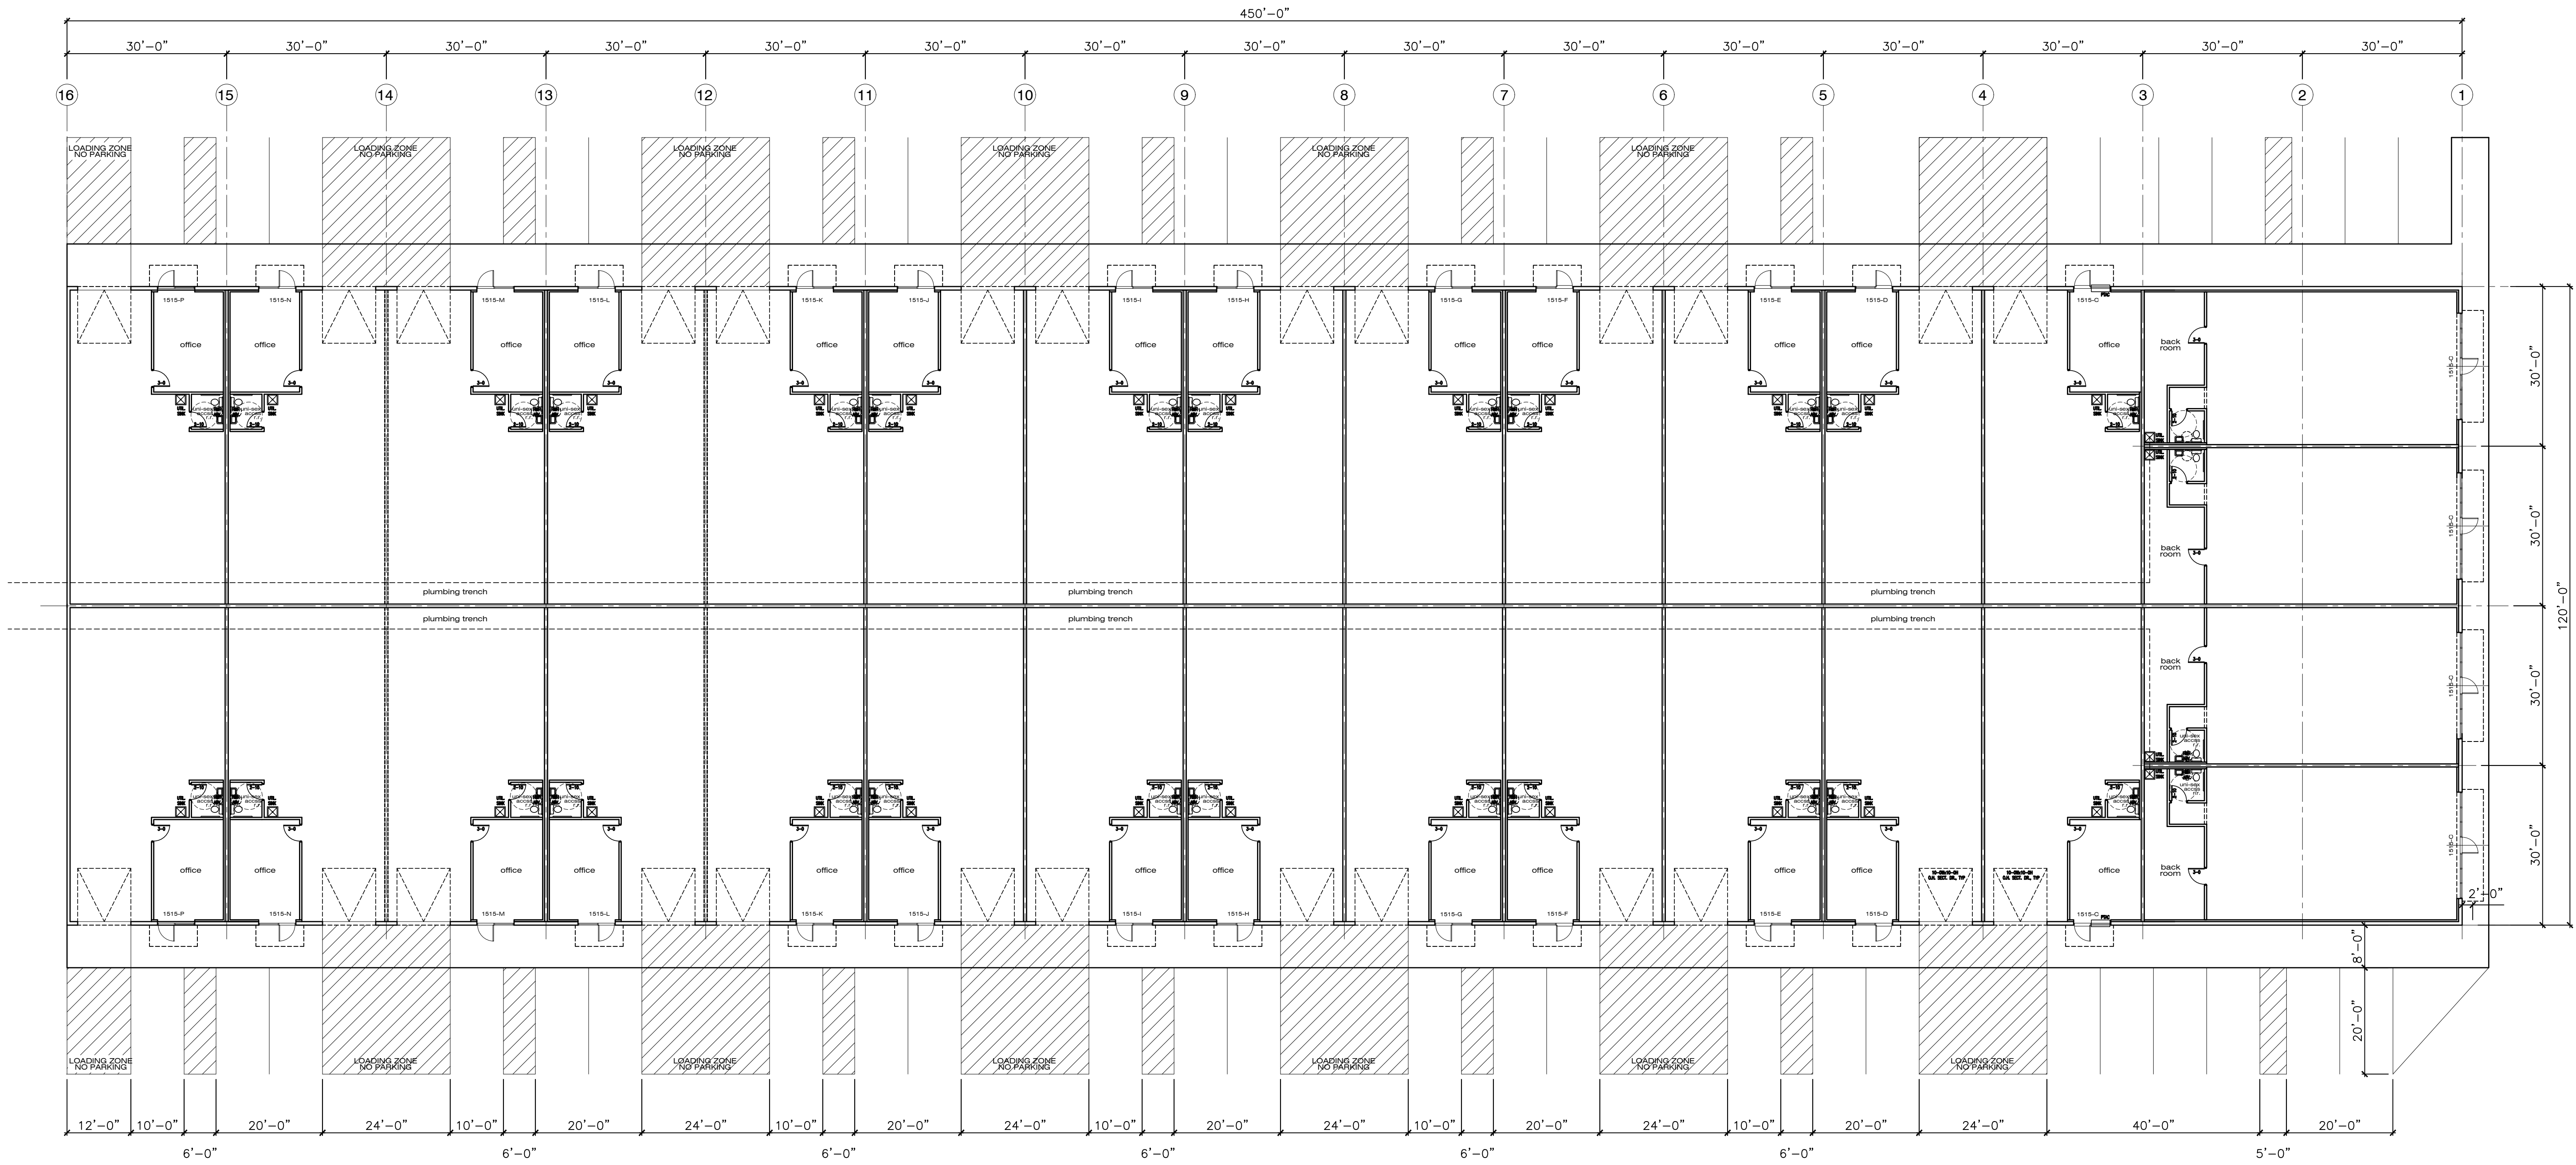

1
A1.1

GENERAL NOTES
1. SPECULATIVE DEVELOPMENT, UNIT PLANS ARE CONCEPTUAL ONLY; DETAILED UNIT PLANS TO BE SUBMITTED INDIVIDUALLY.
2. FRONT PARKING AND LOADING SUBJECT TO CHANGE PENDING TENANT REQUIREMENTS.

2 BLDG. -O.A. SHELL CONCEPT PLAN
1/16" = 1'-0"

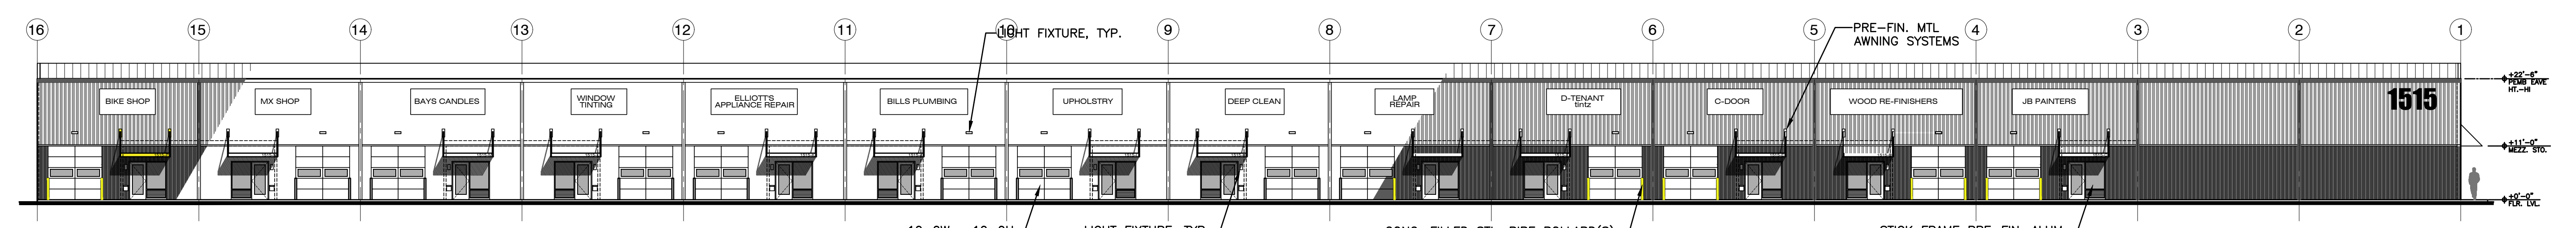

1 LEFT SIDE/SOUTH ELEVATION
1/16" = 1'-0"
RIGHT SIDE/NORTH ELEVATION SIMILAR, SAME

© victor c. buehler architect 2024