


NORTHEASTERN EXTENSION PENNSYLVANIA TURNPIKE

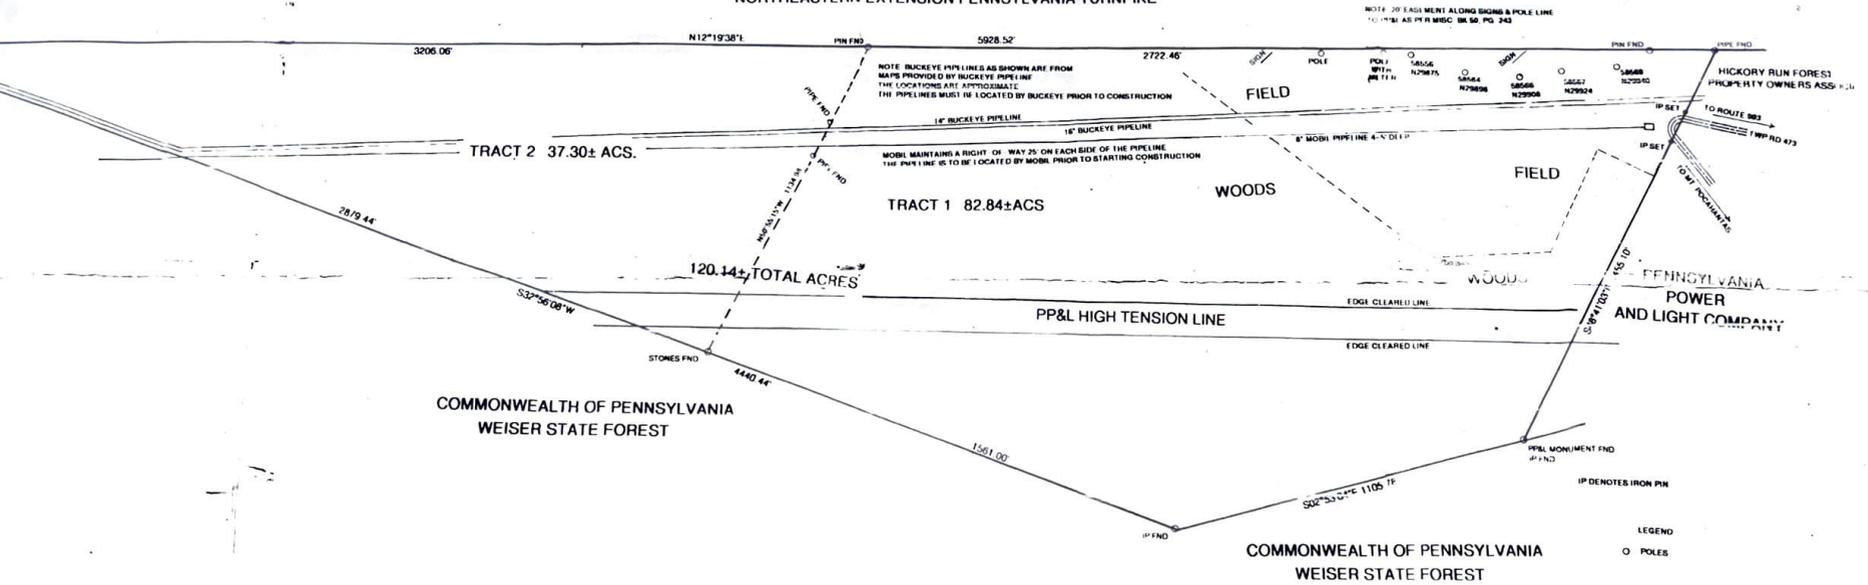

NOTE: SEE EASEMENT ALONG BOUND & POLE LINE TO THE AS PER BANC. IN 60, PG. 243

RECORDED
APR 12 1996
CARBON COUNTY PLANNING COMMISSION



SURVEY FOR		REVISIONS
<p>A & B PARTNERS PENN FOREST TWP. - CARBON CO., PA.</p>		11-1-95 PP&L EASEM
		01-15-96 PP&L EASEM
<p>PENN FOREST ASSOCIATES, INC. CONSULTING ENGINEERS & LAND SURVEYORS ALBRIGHTSVILLE, PA 18210</p>		4-12-96
DESIGN	D	11
DRAWN	G.J.L.	5
		1
		5